


notes  
Do not scale drawing  
All dimensions to be checked on site  
The ownership of the copyright of this drawing is retained by the architect whose consent must be obtained before any use or reproduction of the drawing or part thereof can be made.  
This drawing should be read in conjunction with all other relevant documentation

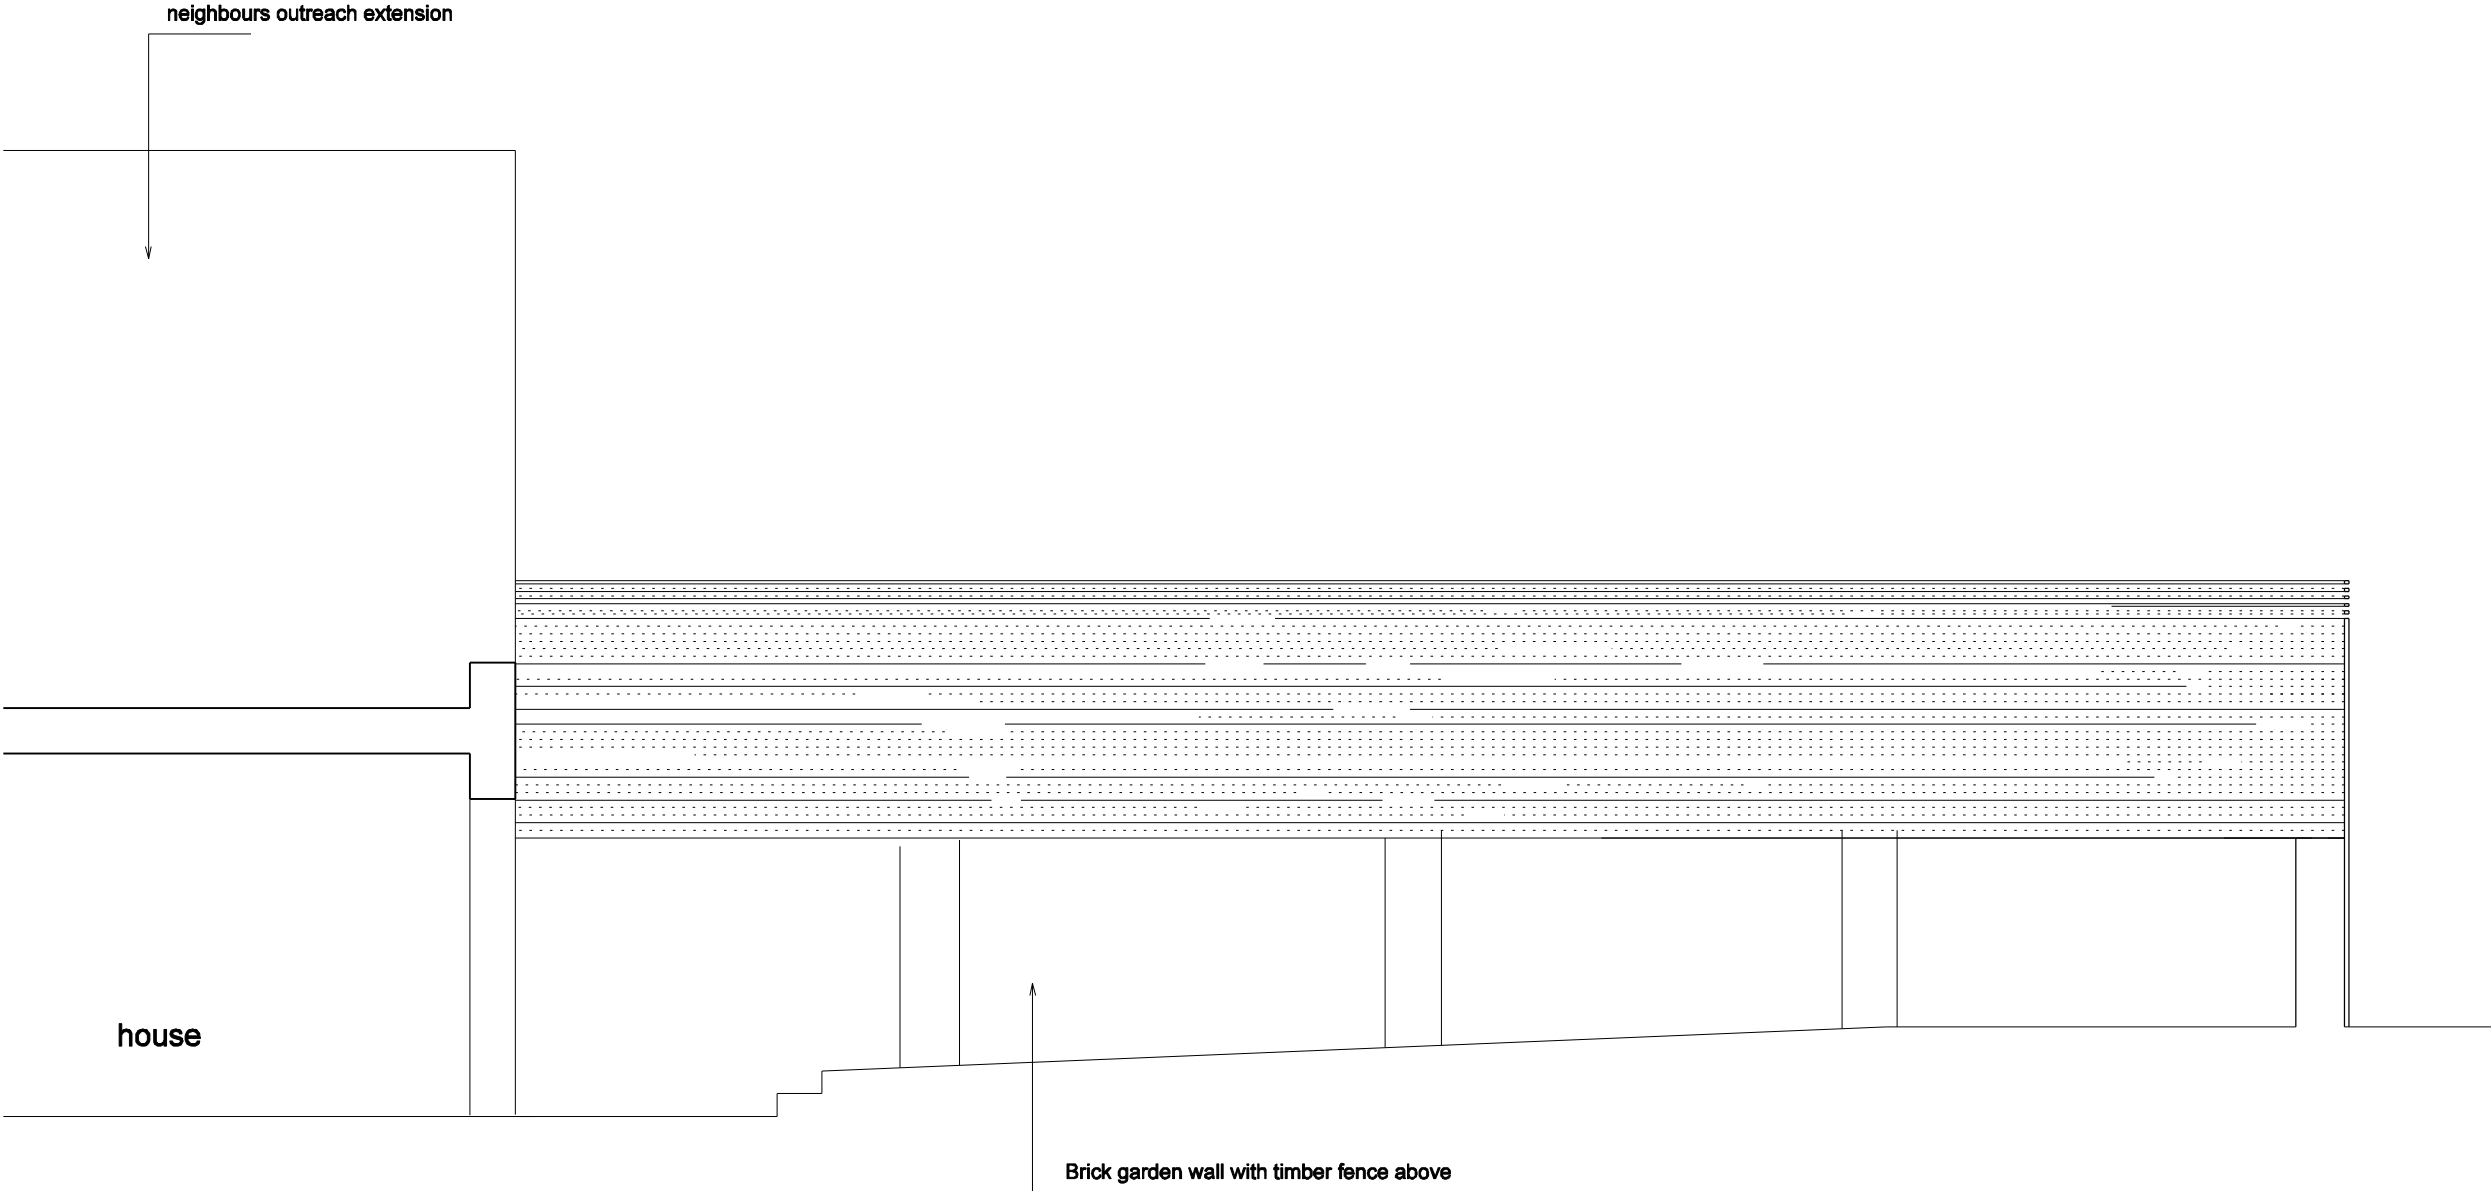



house

neighbours outreach extension

Brick garden wall with timber fence above

EXISTING SECTION

/	18.06.2015	Planning
rev	date	amendment
project	10 St Ann's Gardens	
scale	1:50 @ A3	
drawing	Garden room Existing section through garden	
drawing no	PL-300	

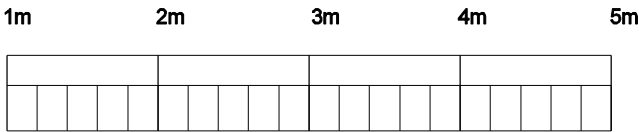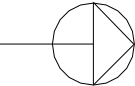

Paul+O Architects Ltd  
unit 8, 73 maygrove road  
west hampstead  
london nw6 2eg  
t/f +44 020 7604 3818  
www.paul-o-architects.com