



notes
Do not scale drawing
All dimensions to be checked on site
The ownership of the copyright of this drawing is retained by the architect whose consent must be obtained before any use or reproduction of the drawing or part thereof can be made.
This drawing should be read in conjunction with all other relevant documentation

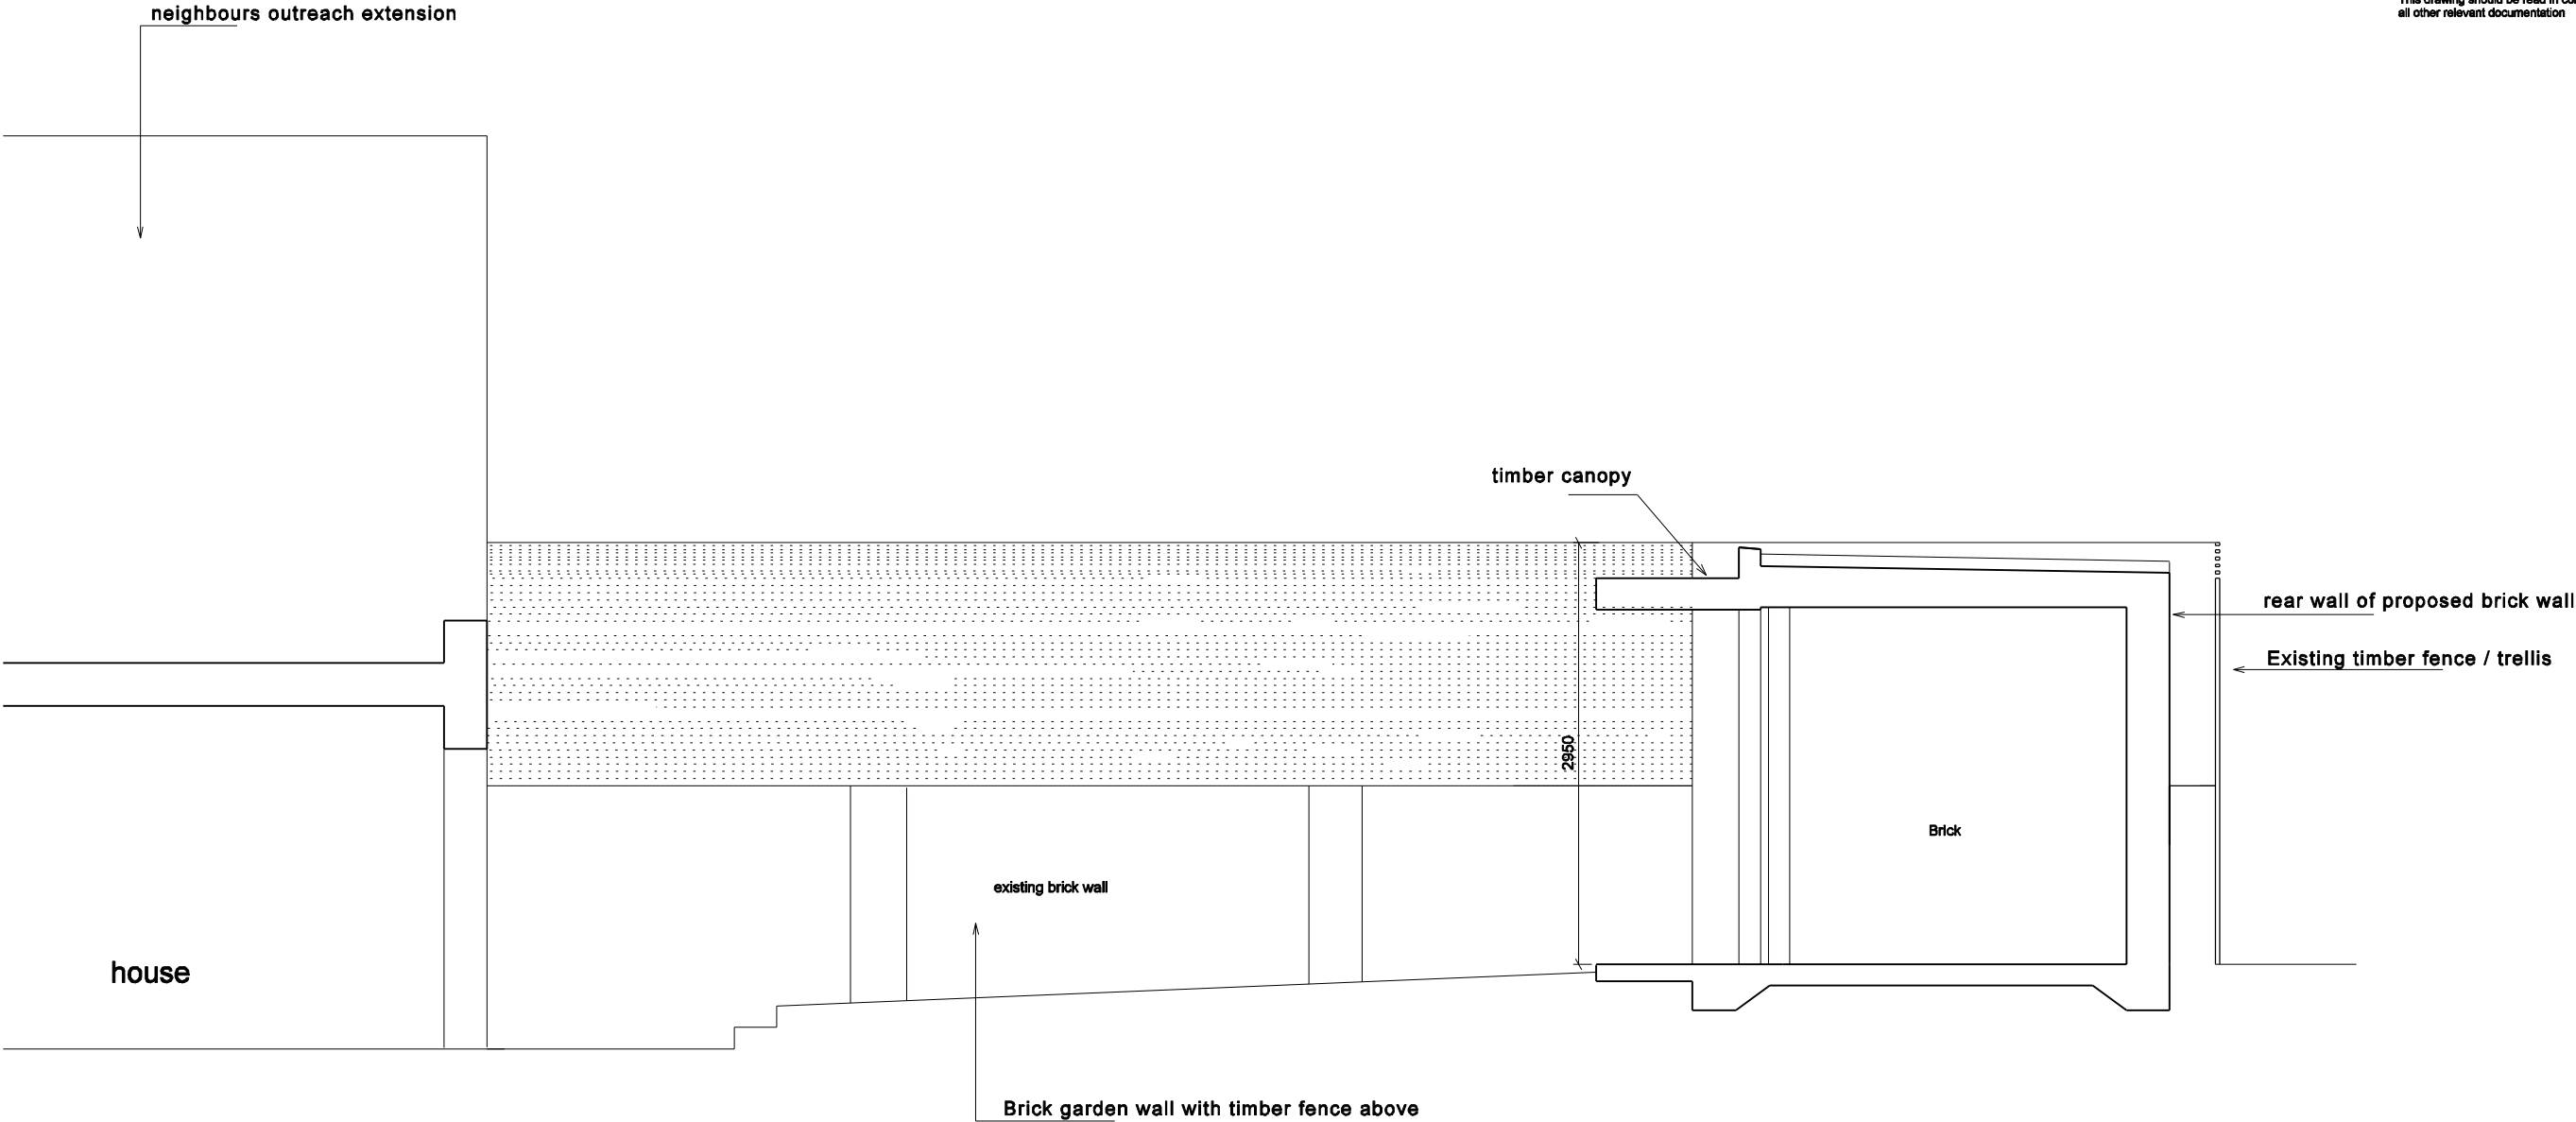

EXISTING SECTION

/	18.06.2015	Planning
rev	date	amendment
project	10 St Ann's Gardens	
scale	1:50 @ A3	
drawing	Garden room	
	Proposed section through garden	
drawing no	PL-310	

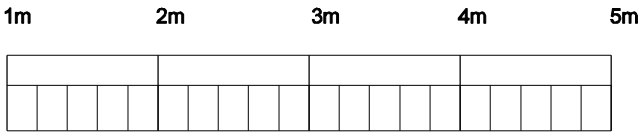

Paul+O Architects Ltd
unit 8, 73 maygrove road
west hampstead
london nw6 2eg
t/f +44 020 7604 3818
www.paul-o-architects.com