


EXISTING PLAN AT GARDEN LEVEL 1:100

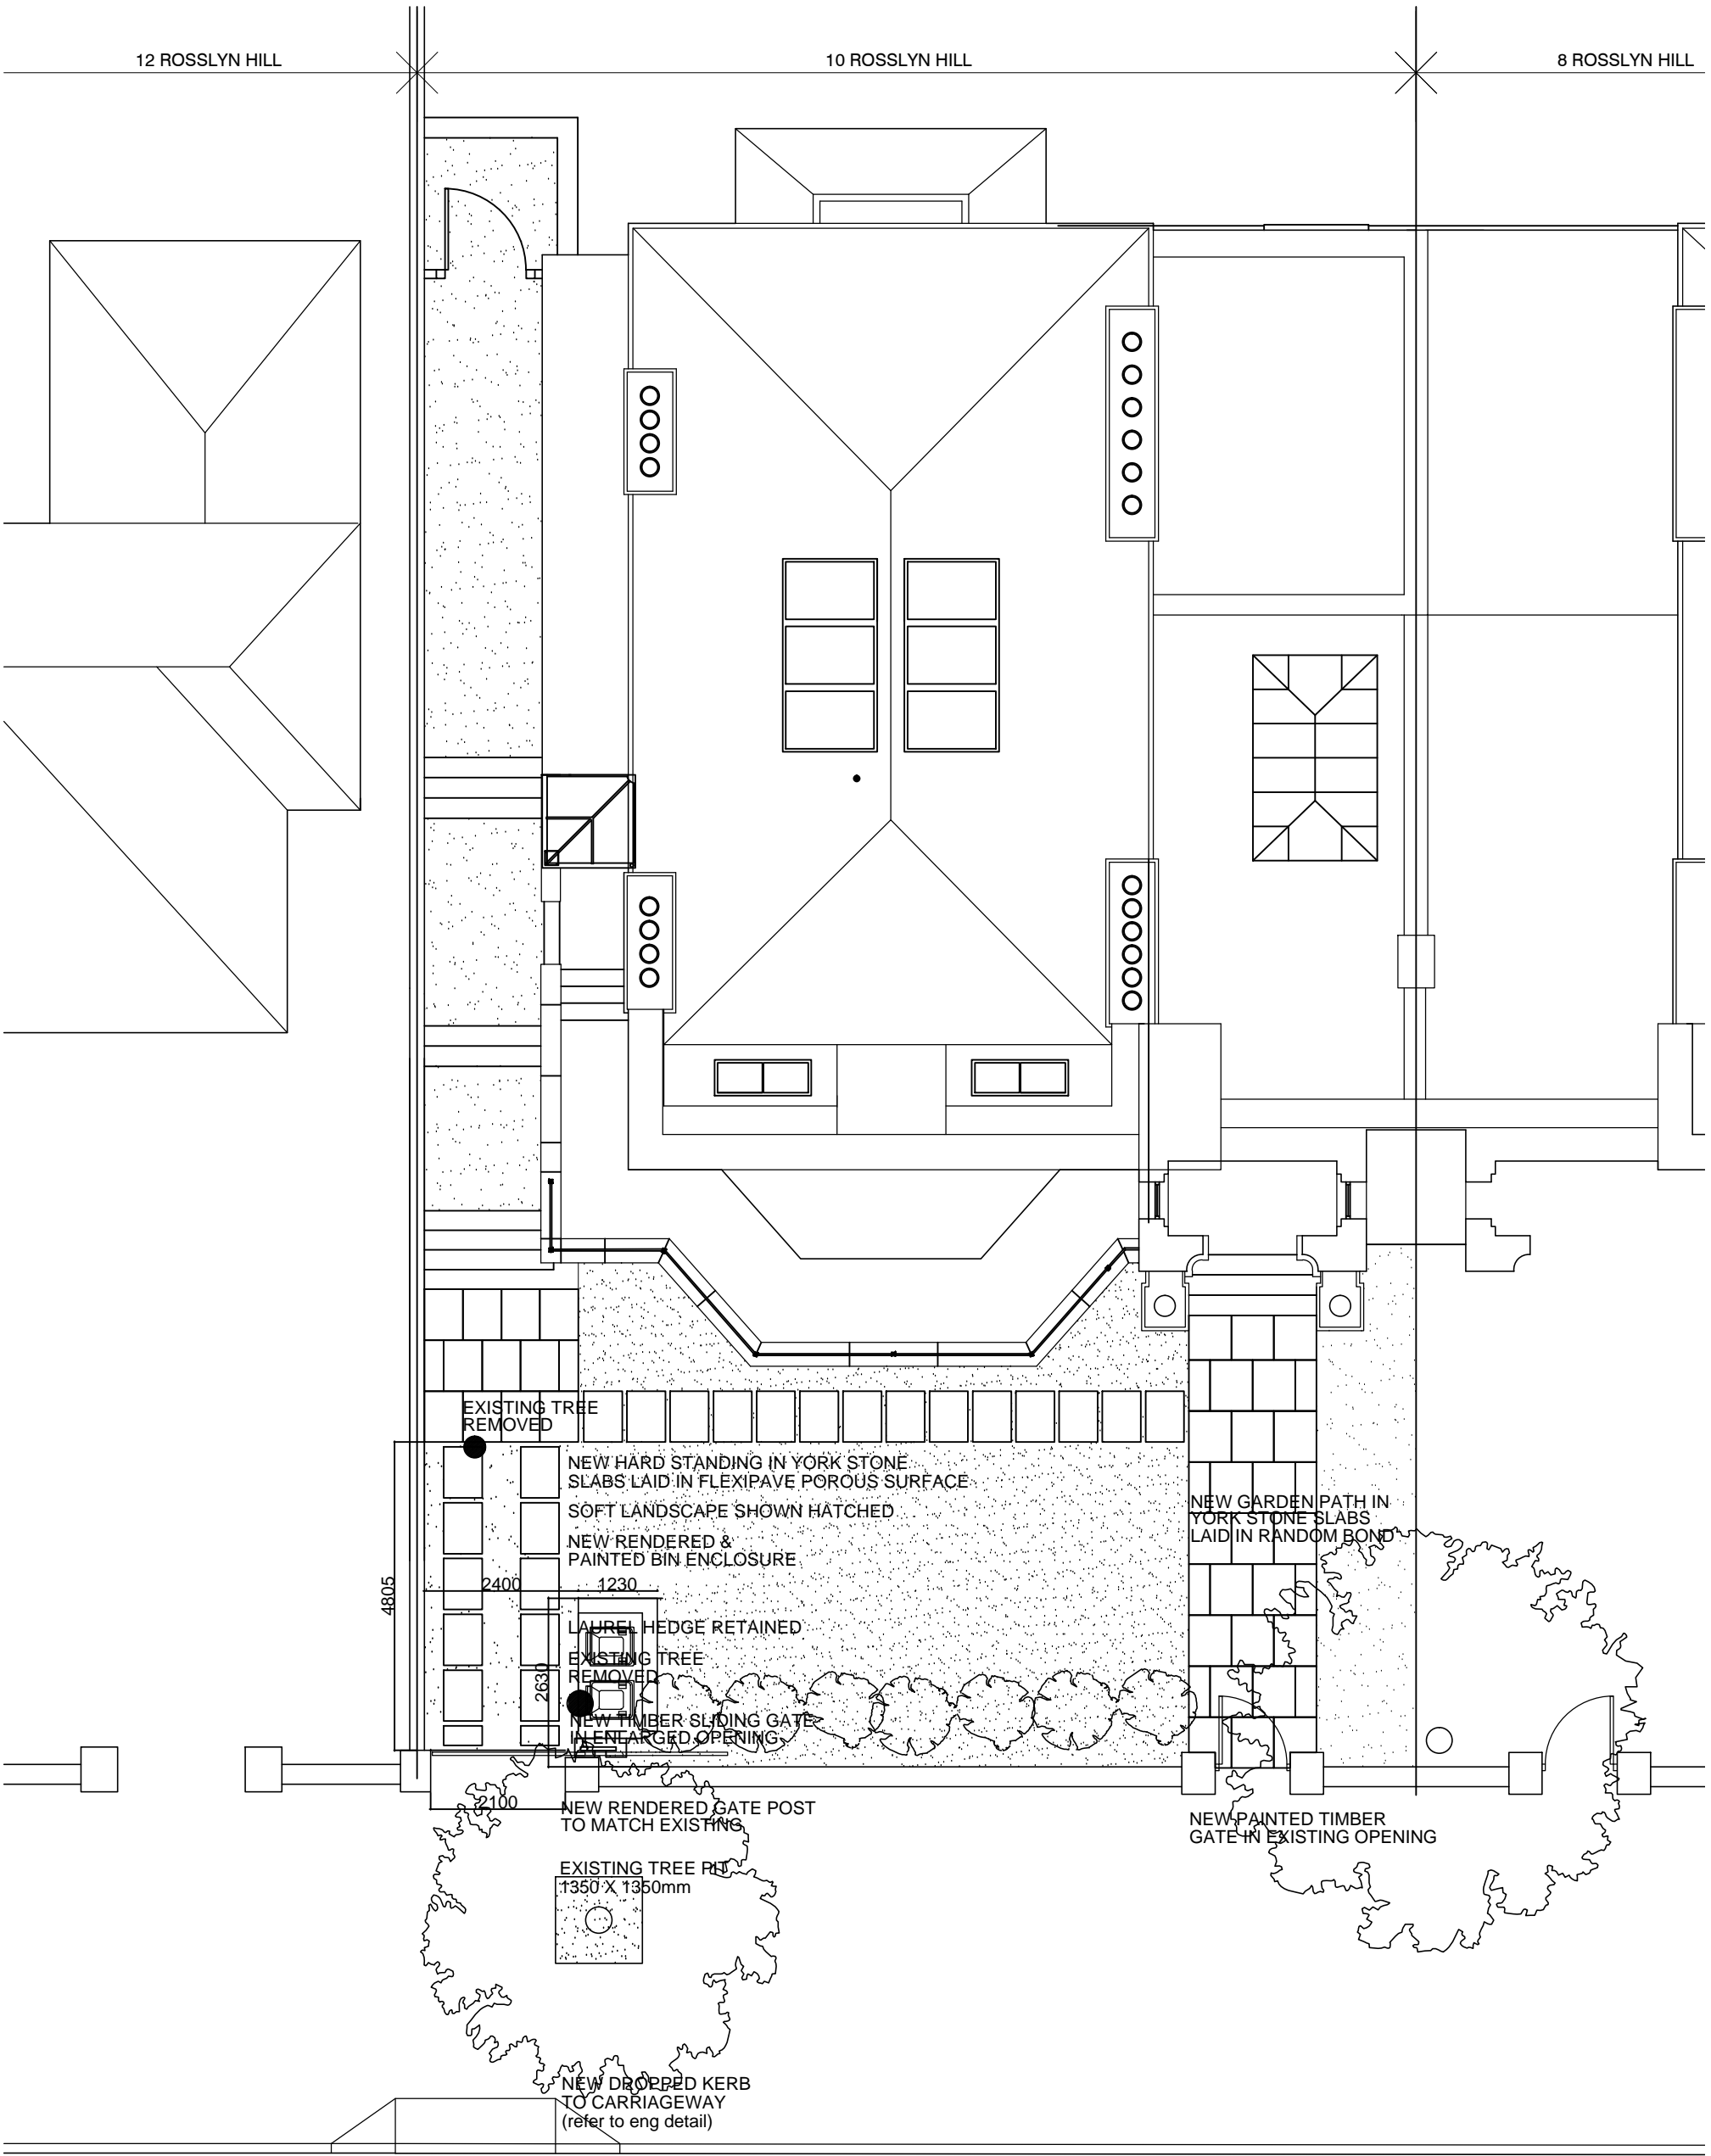

PROPOSED PLAN AT GARDEN LEVEL 1:100