
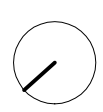


NOTES

DO NOT SCALE FROM DRAWING.
DIMENSIONS TO BE CONFIRMED
ON SITE

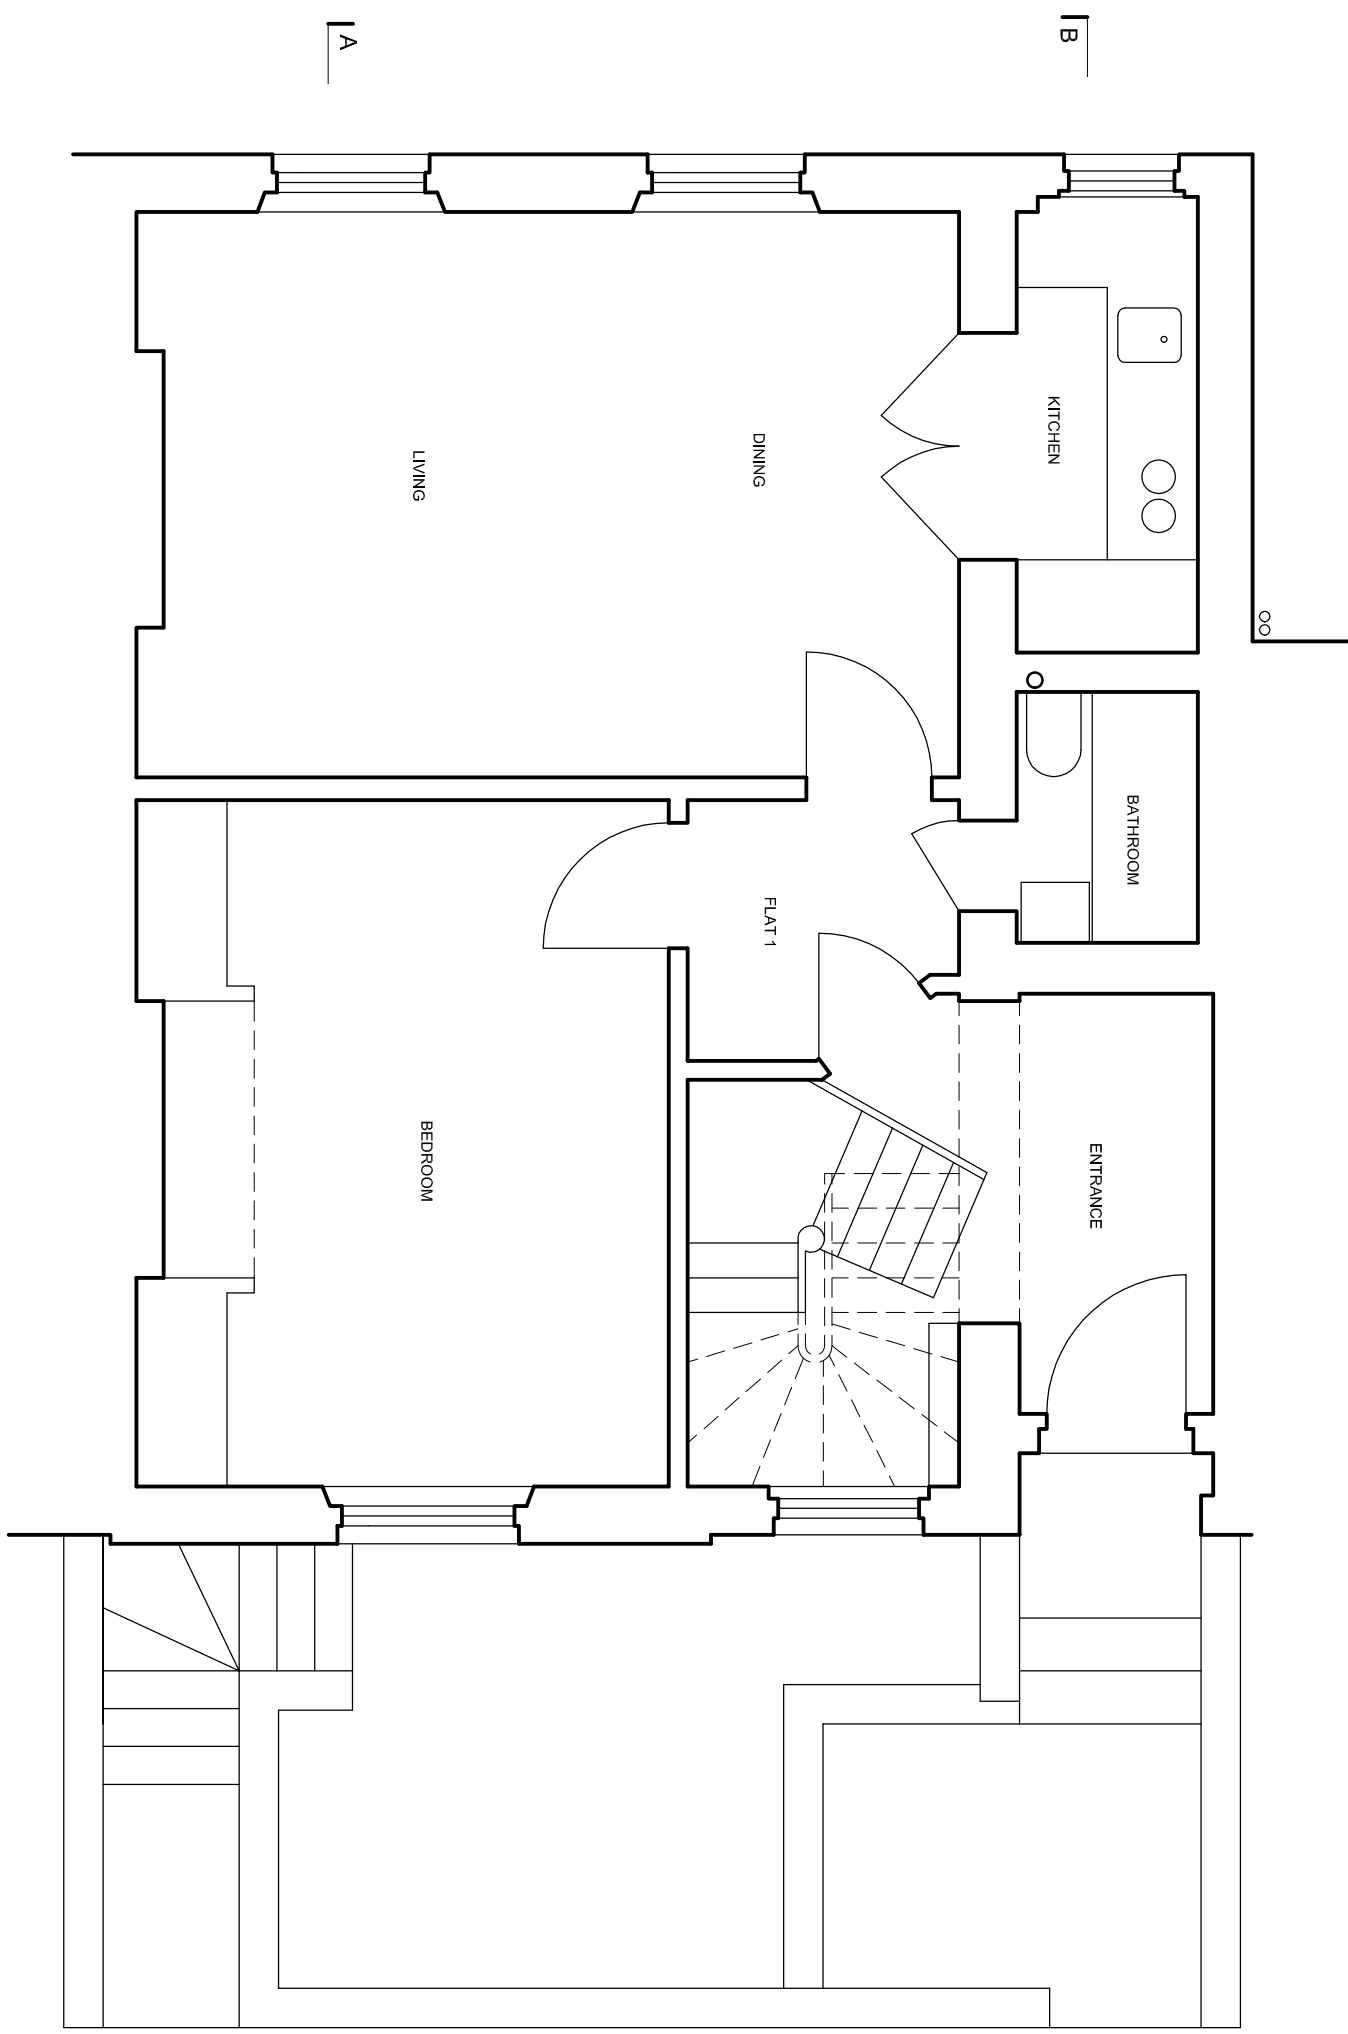

0 1m 2m
1:50 scale

DAVIES ARCHITECTURE LTD

28 ELLIOTT SQ
LONDON NW3 3SU
TEL 020 7483 0669

JOB

HARRY BICKET
26 ST MARKS CRES
LONDON NW1 7TU

TITLE

EXISTING
PLAN
GROUND

DATE 1.6.15
SCALE 1:50 @A3

DRAWING NO STM-EX-GA-01