
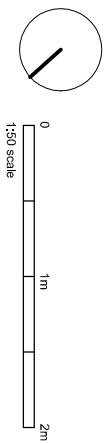


NOTES

DO NOT SCALE FROM DRAWING.
DIMENSIONS TO BE CONFIRMED
ON SITE

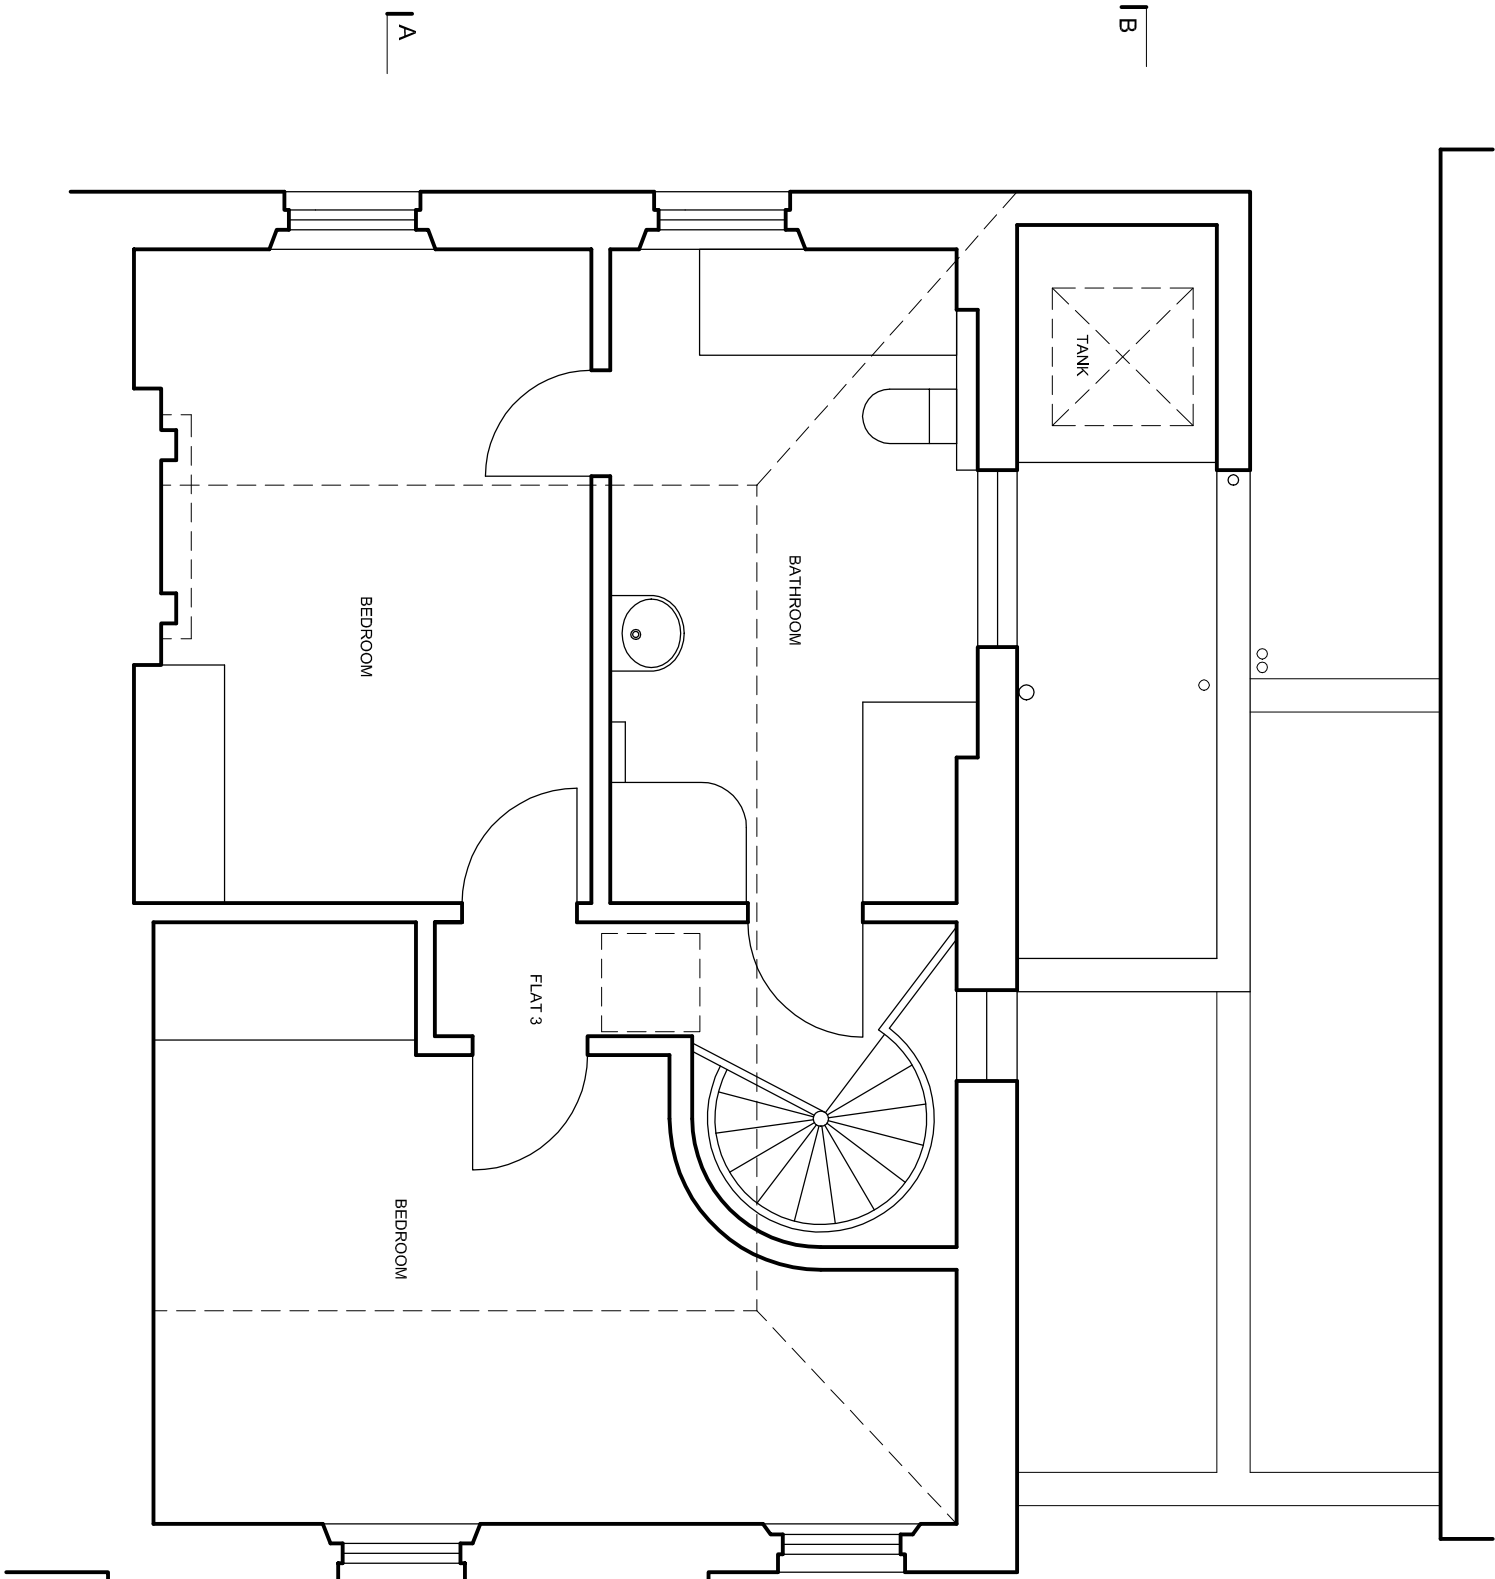

DAVIES ARCHITECTURE LTD ©

28 ELLIOTT SQ
LONDON NW3 3SU
TEL 020 7483 0669

JOB
HARRY BICKET
26 ST MARKS CRES
LONDON NW1 7TU

TITLE
EXISTING
PLAN
THIRD FLOOR

DATE 1.6.15
SCALE 1:50 @A3

DRAWING NO STM-EX-GA-04