


NOTES

DO NOT SCALE FROM DRAWING.
DIMENSIONS TO BE CONFIRMED
ON SITE

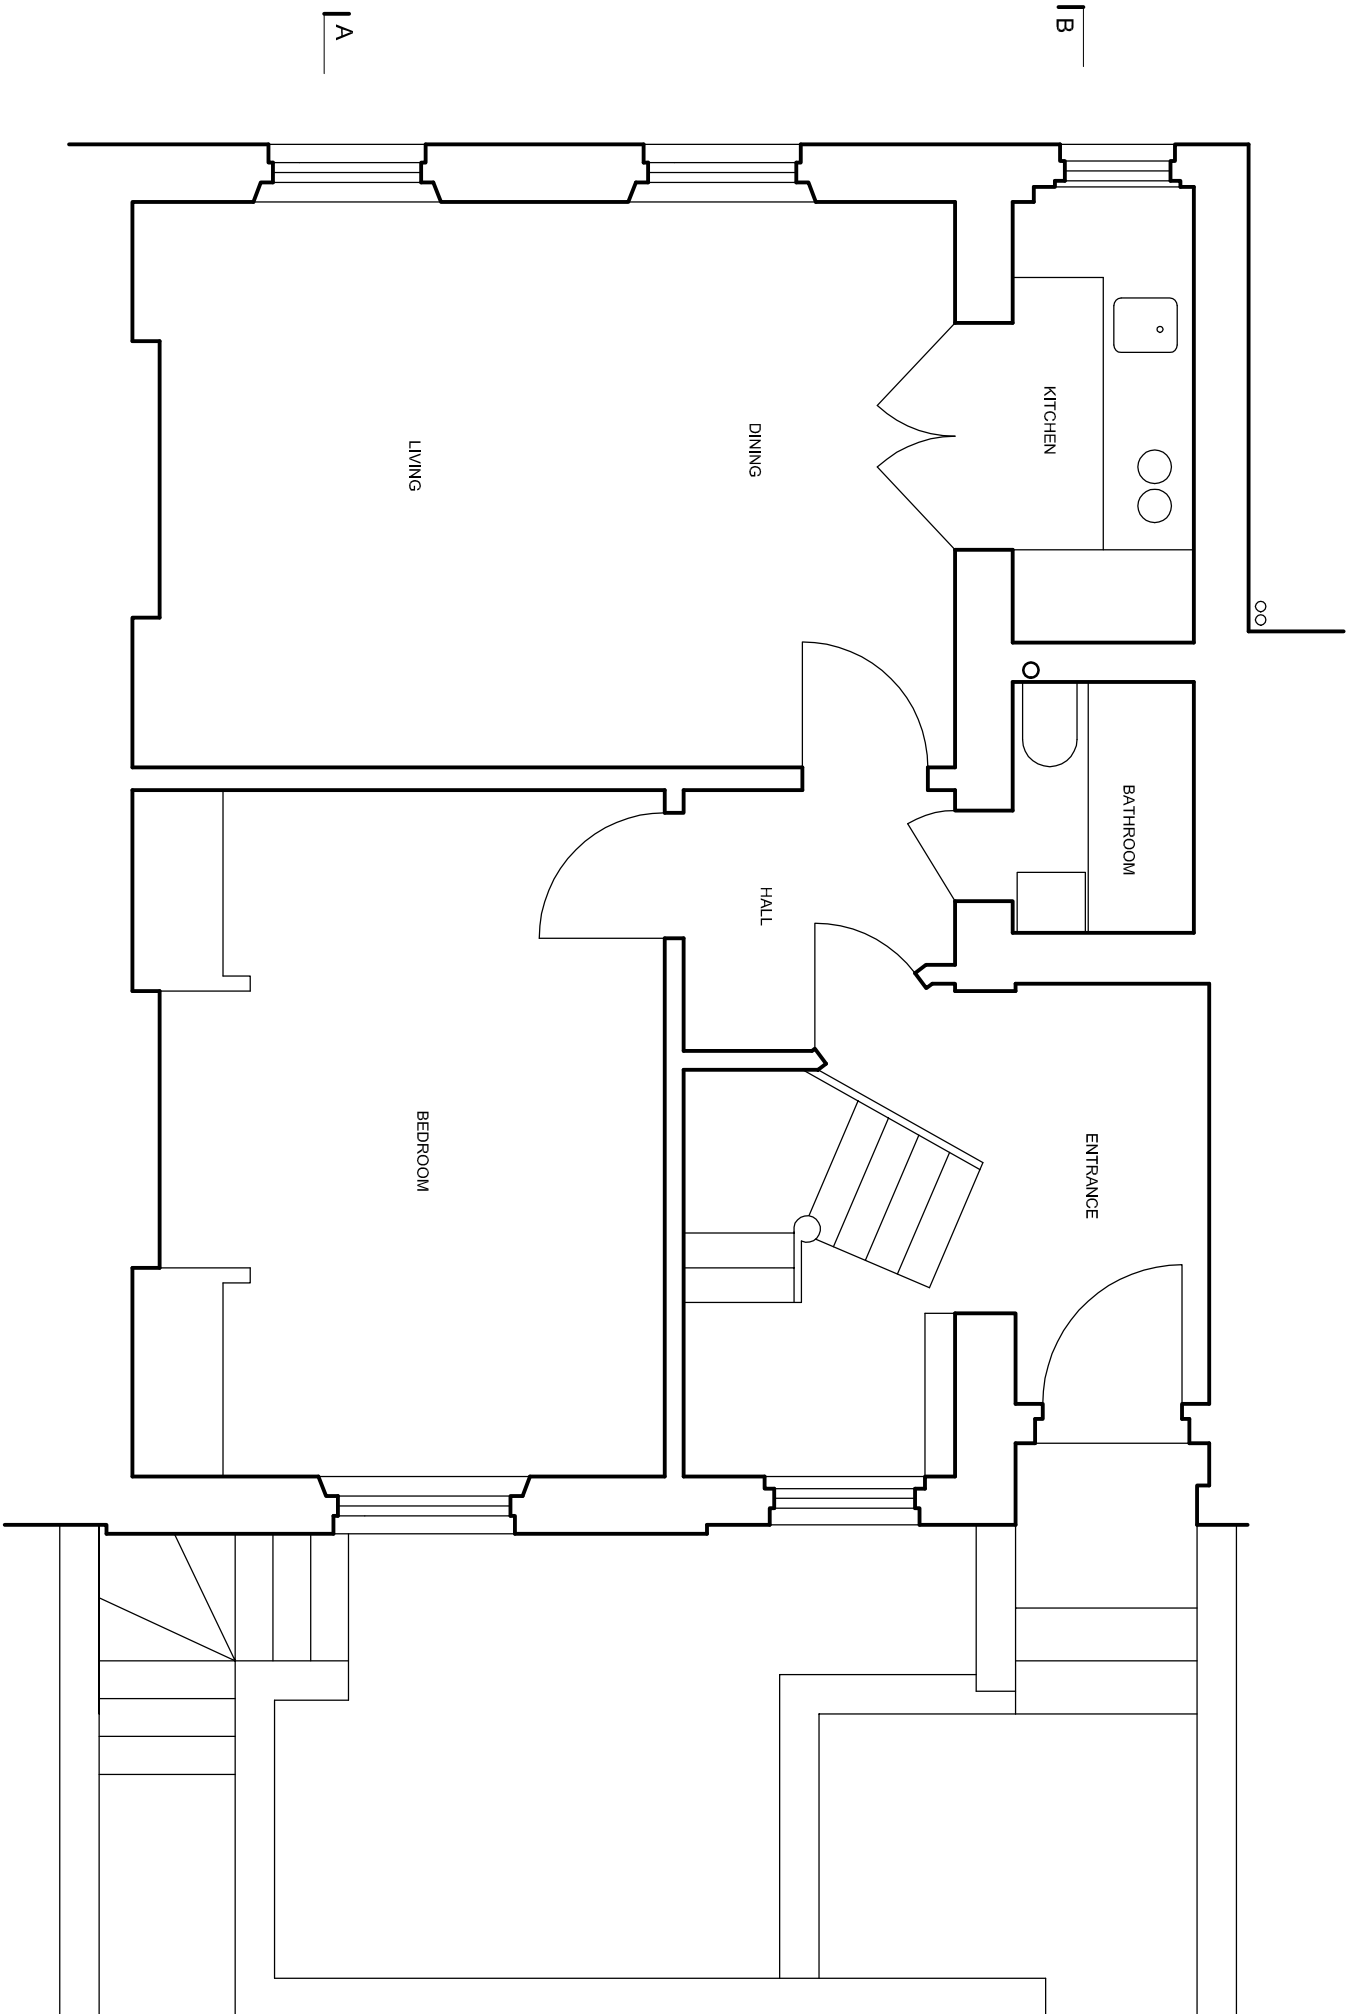

0 1m 2m
1:50 scale

DAVIES ARCHITECTURE LTD ©

28 ELLIOTT SQ
LONDON NW3 3SU
TEL 020 7483 0669

JOB
HARRY BICKET
26 ST MARKS CRES
LONDON NW1 7TU

TITLE
PROPOSALS
PLAN
GROUND

DATE 22.6.15
SCALE 1:50 @A3

DRAWING NO STM-PL-GA-01