
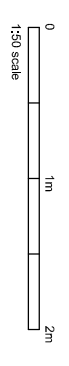
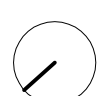


NOTES

DO NOT SCALE FROM DRAWING.  
DIMENSIONS TO BE CONFIRMED  
ON SITE

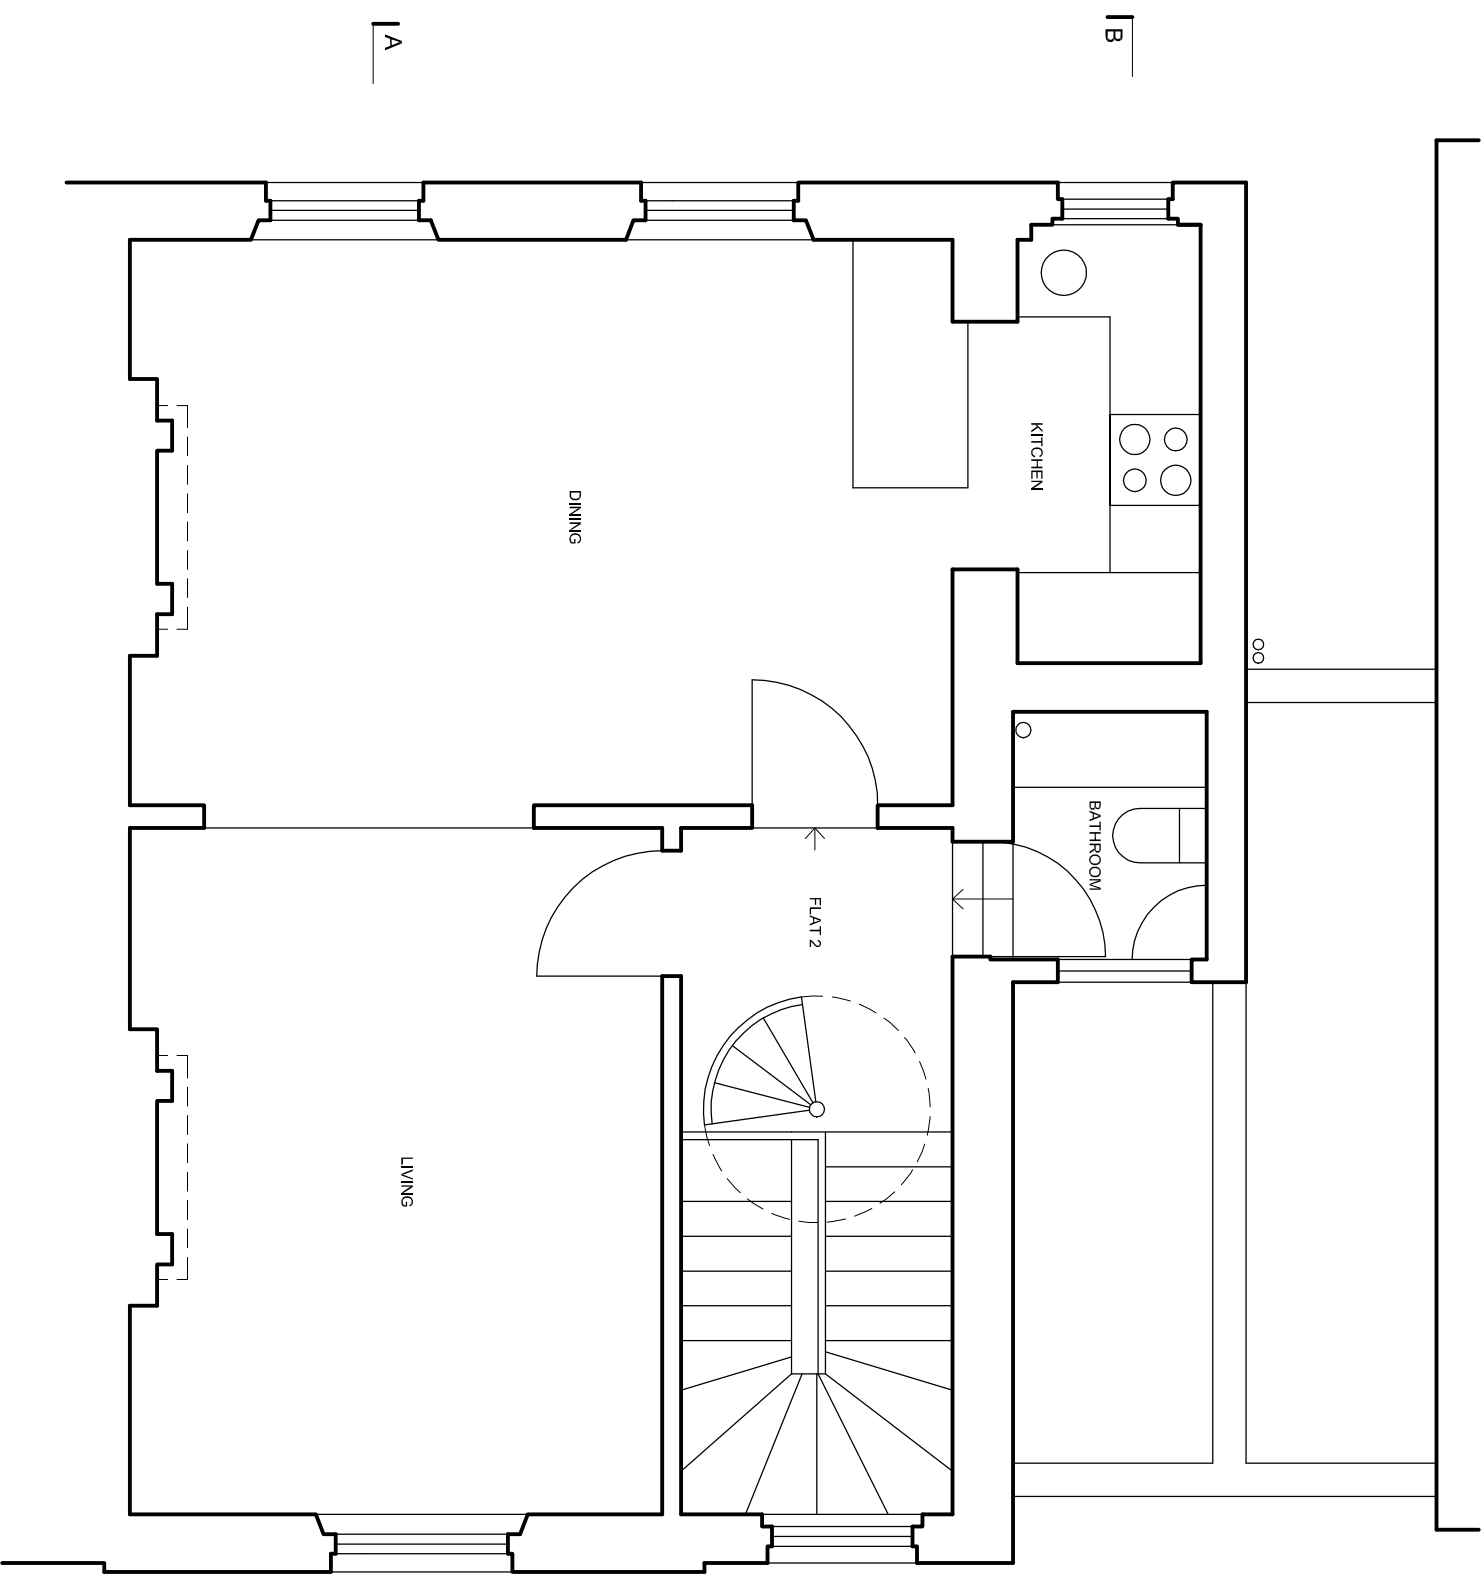

**DAVIES ARCHITECTURE LTD** ©

28 ELLIOTT SQ  
LONDON NW3 3SU  
TEL 020 7483 0669

**JOB**  
HARRY BICKET  
26 ST MARKS CRES  
LONDON NW1 7TU

**TITLE**  
PROPOSALS  
PLAN  
SECOND

**DATE** 22.6.15  
**SCALE** 1:50 @A3

**DRAWING NO** STM-PL-GA-03