
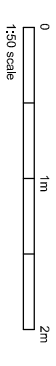


NOTES

DO NOT SCALE FROM DRAWING.
DIMENSIONS TO BE CONFIRMED
ON SITE

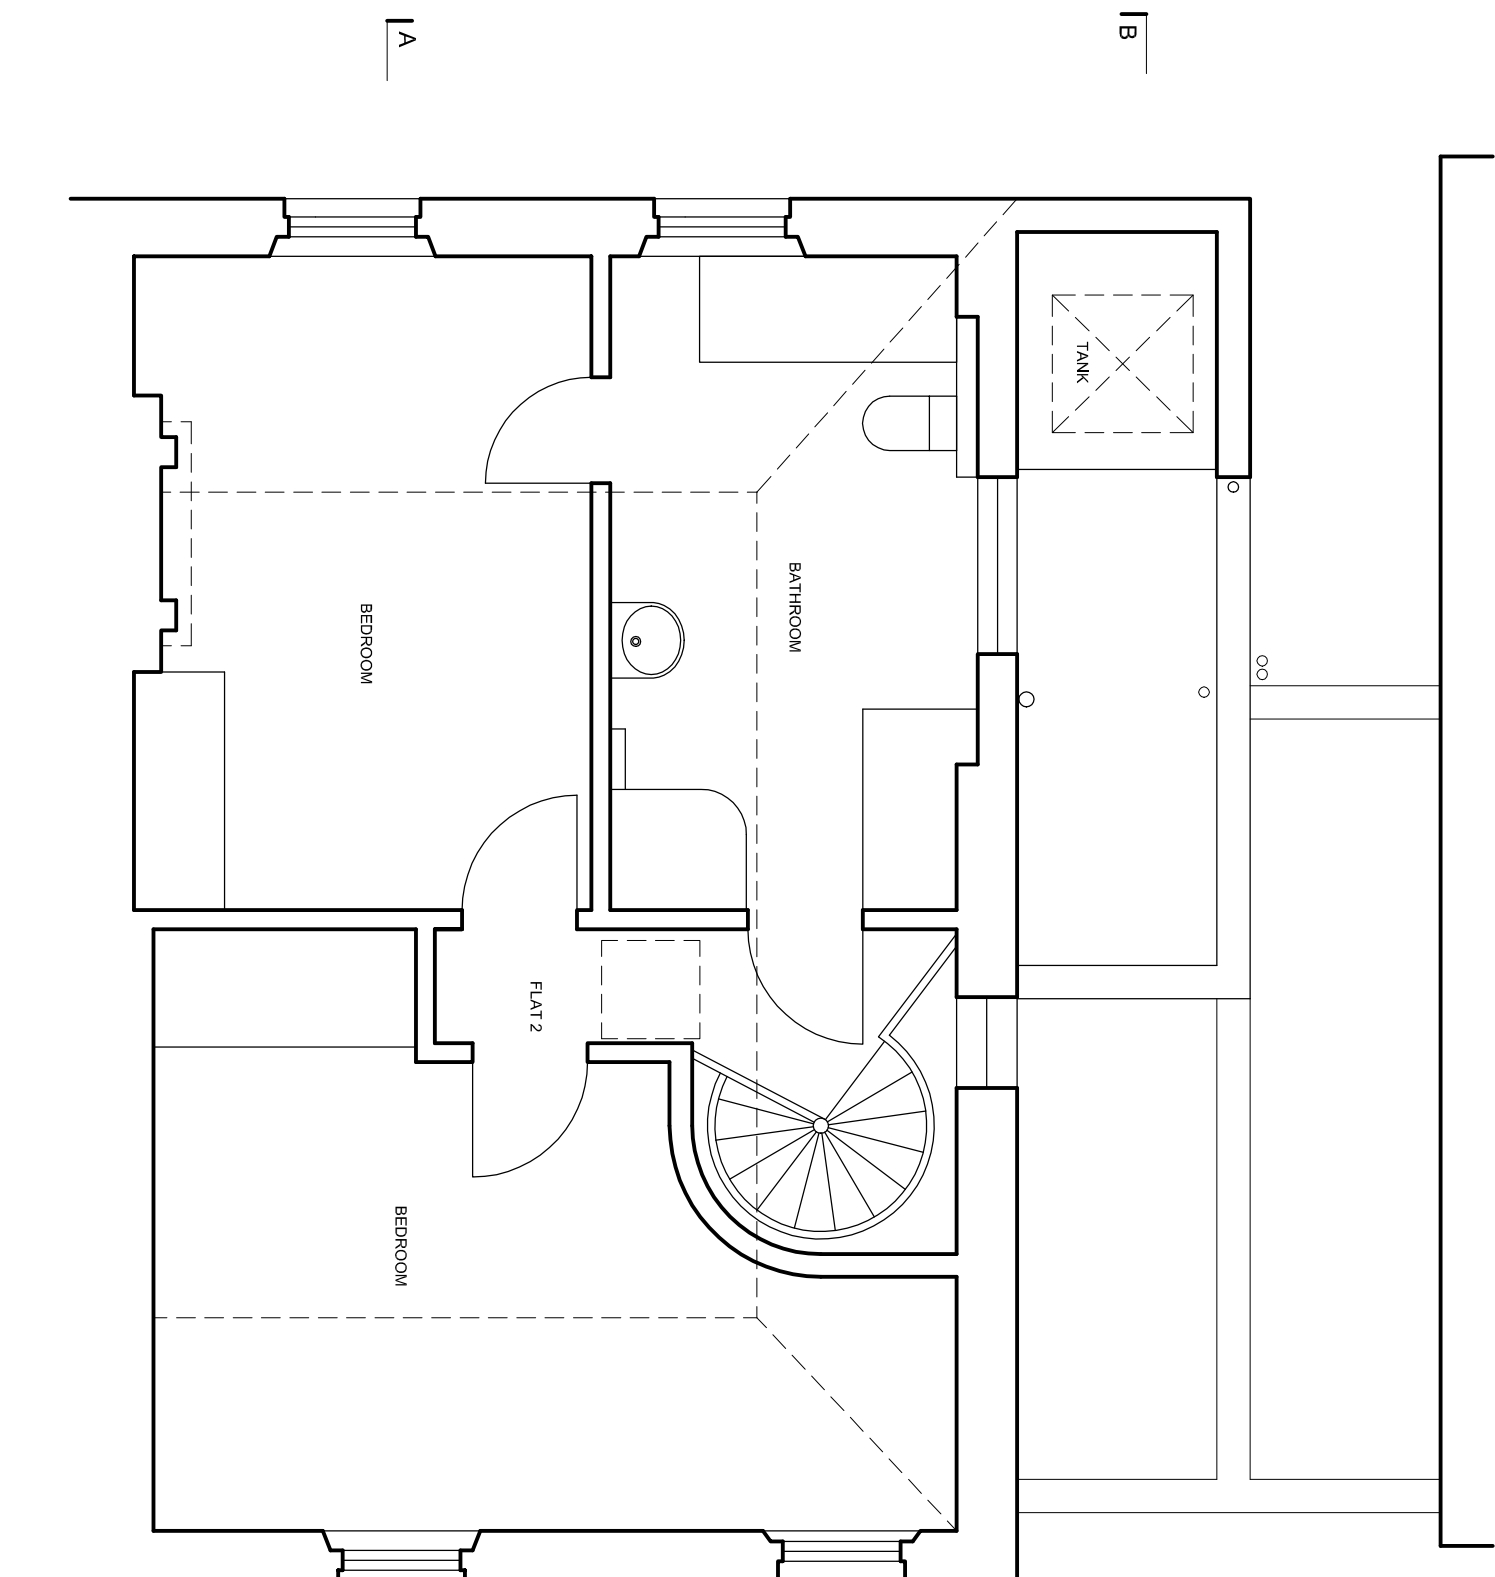

DAVIES ARCHITECTURE LTD ©

28 ELLIOTT SQ
LONDON NW3 3SU
TEL 020 7483 0669

JOB

HARRY BICKET
26 ST MARKS CRES
LONDON NW1 7TU

TITLE

PROPOSALS
PLAN
THIRD FLOOR

DATE 22.6.15

SCALE 1:50 @A3

DRAWING NO STM-PL-GA-04