


Existing Basement

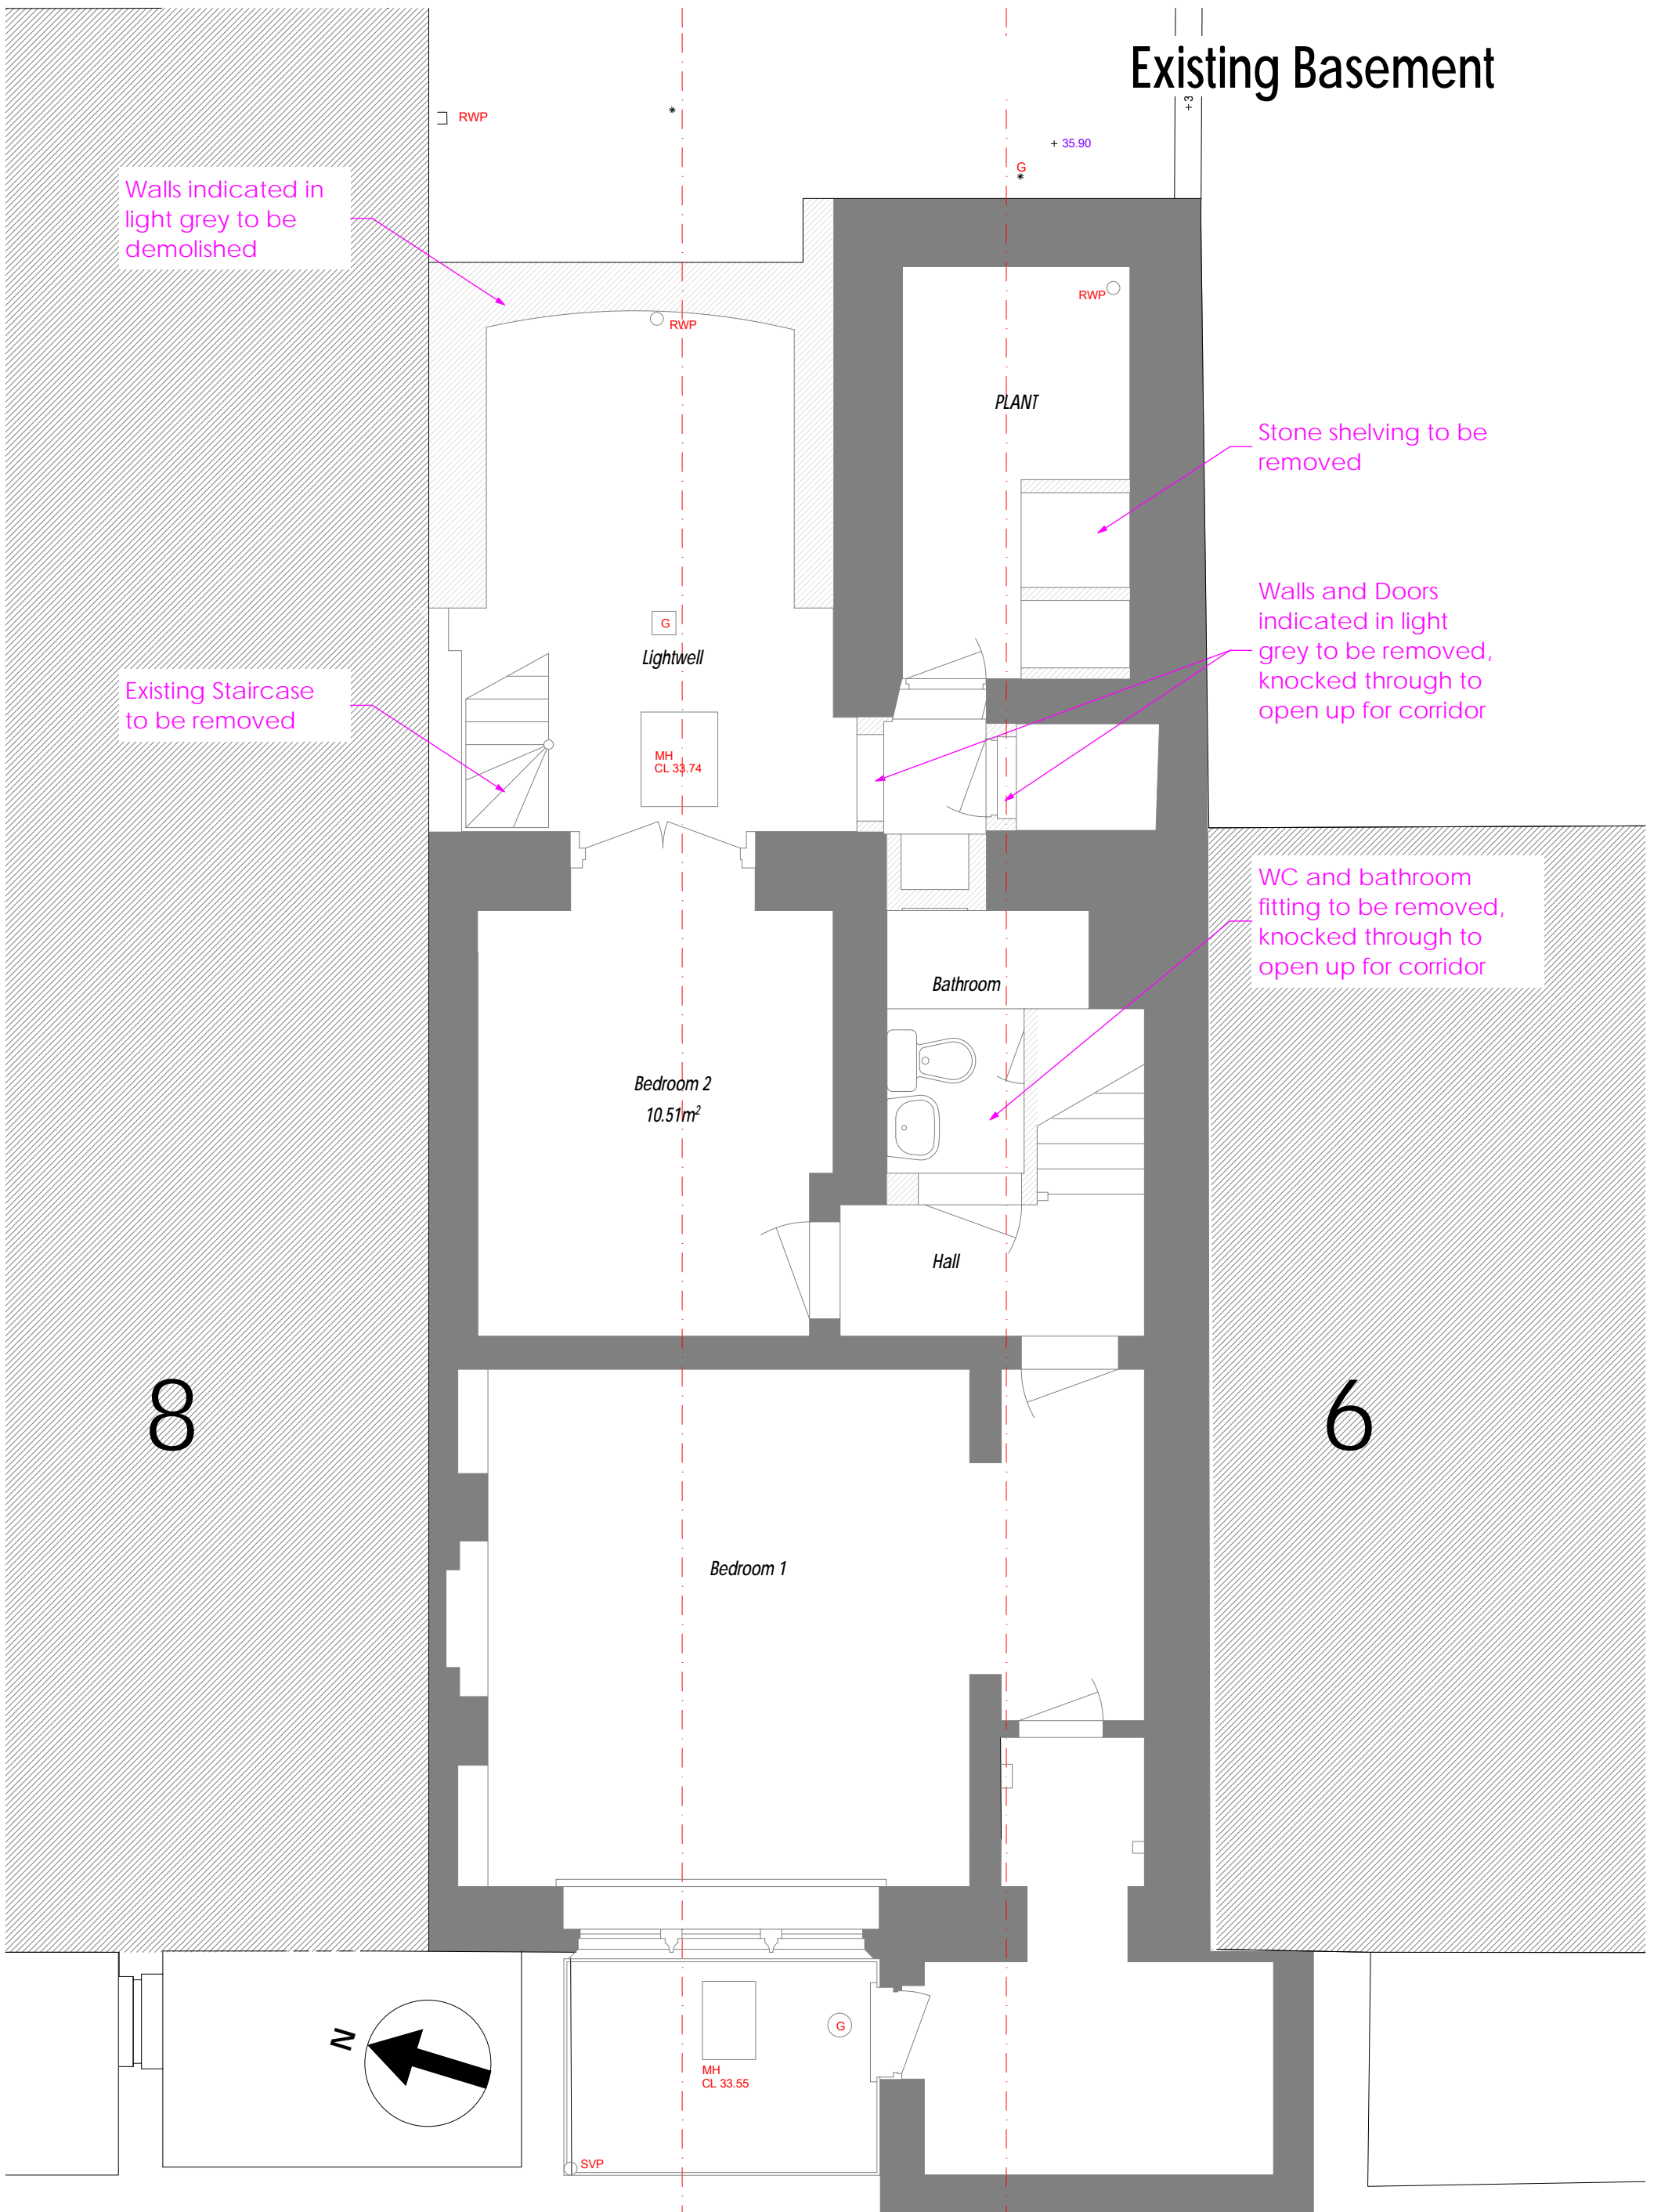

NOTES:
 Report all errors and discrepancies promptly to architects before proceeding with the works.
 Do not scale drawing. Figured dimensions to be worked to in all cases.
 The contractor is responsible for checking dimensions, tolerances and references.
 All structural information to be taken from engineers drawings.

