


Section AA
Scale 1:200

Garden to No. 404 Alfred Court (above Joan Court) Levels

+96.65	Top of Lift Overrun
PROPOSED Top of Roof	+96.50
+95.52	Top of South East Garden Walls
+95.03	Top of North West Garden Walls
+94.80	Top of EXISTING Copper Curved Roof
PROPOSED Top of Planters (varies up to this level)	+94.45
PROPOSED FFL	+93.66
+93.42	Top of Existing Garden Waterproofing Layer (to be protected)
+92.73	Soffit of Copper Clad Curved Roof

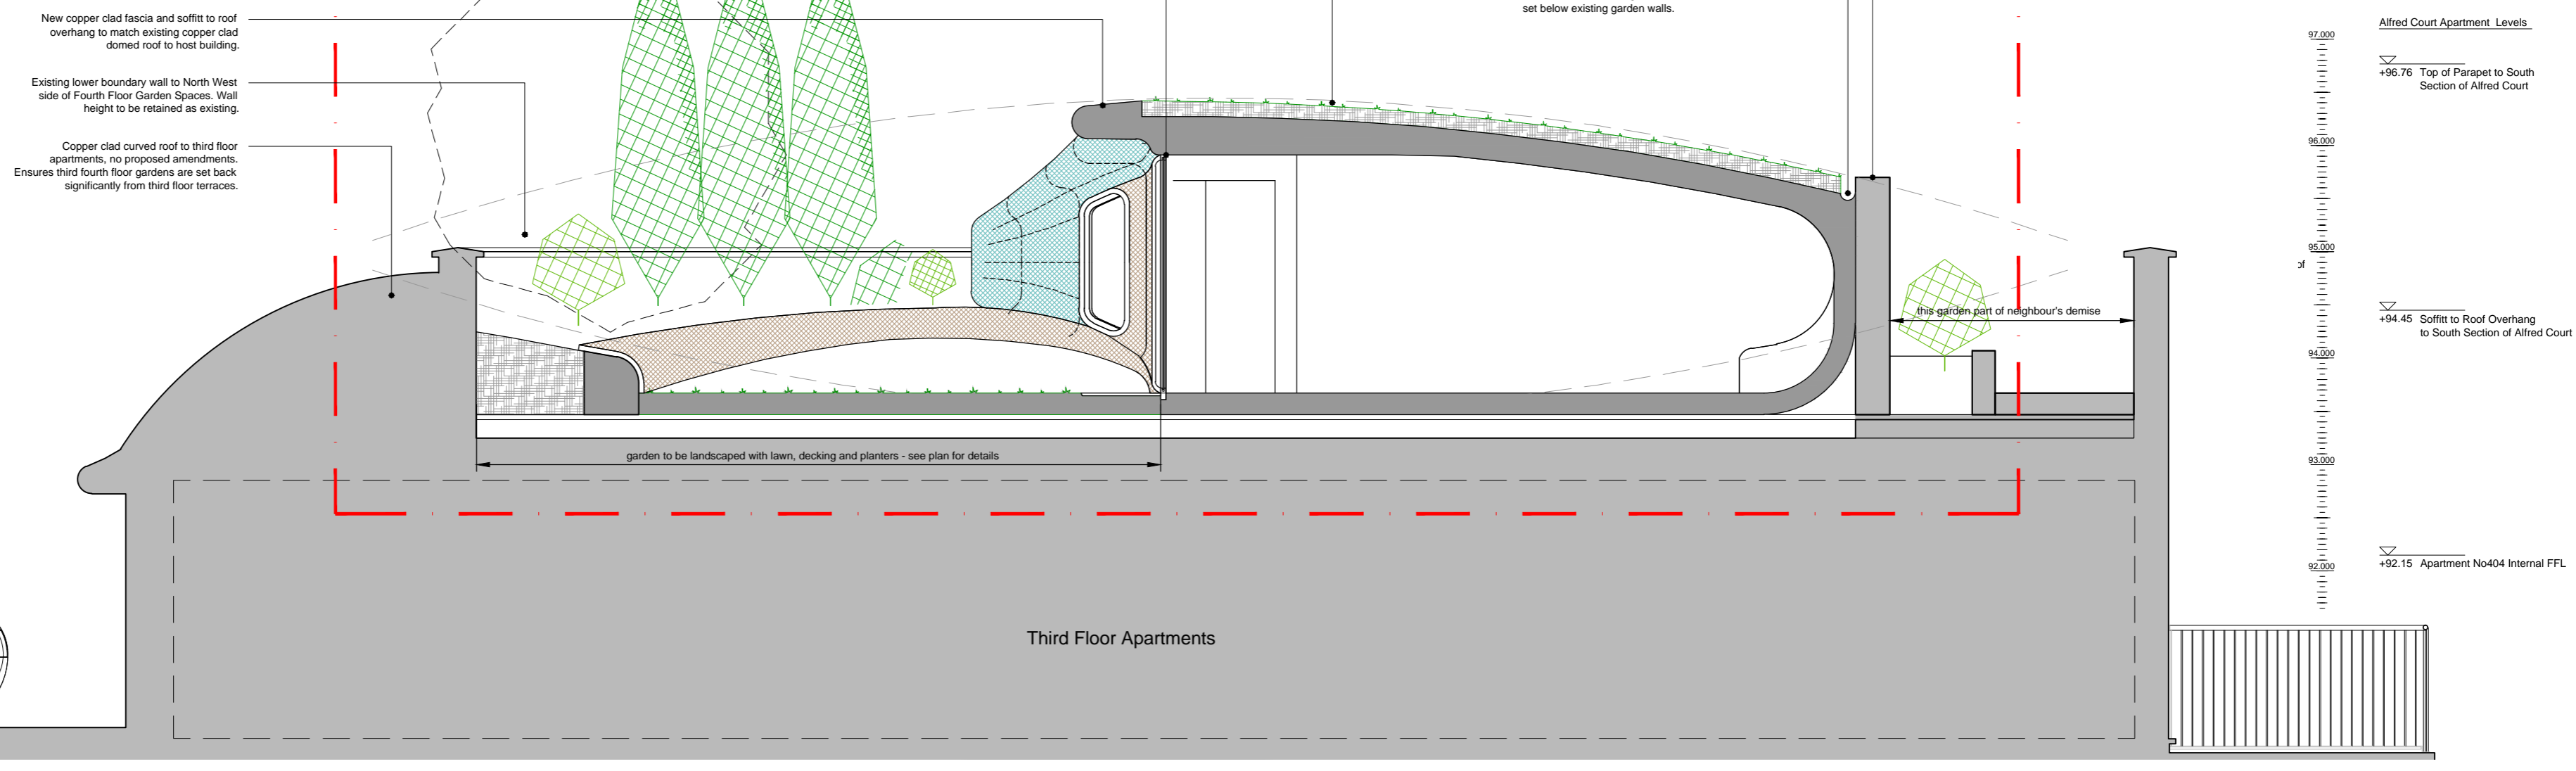

Alfred Court Apartment Levels

+96.76	Top of Parapet to South Section of Alfred Court
+94.45	Soffit to Roof Overhang to South Section of Alfred Court
+92.15	Apartment No404 Internal FFL

Part Section AA
Apartment 404 Garden Space
Scale 1:50

rev.	date	details	status	drawn	checked	approved
[A2]	1:050					
[A4]	1:100	2015.04.28	first issue			



Apartment No.404, Alfred Court
53 Fortune Green Road, London
NW6 1DF
for and on behalf of our clients
Mr Paredes

Proposed Drawings Alfred Court Proposed Section AA				
APPROVALS				
1409	A	1	301	--

Scale bars are given for analysis and statutory approvals - only figured dimensions are to be used for construction.