


EXISTING FRONT (NORTH EAST) ELEVATION  
1:100



EXISTING SIDE (NORTH WEST) ELEVATION  
1:100

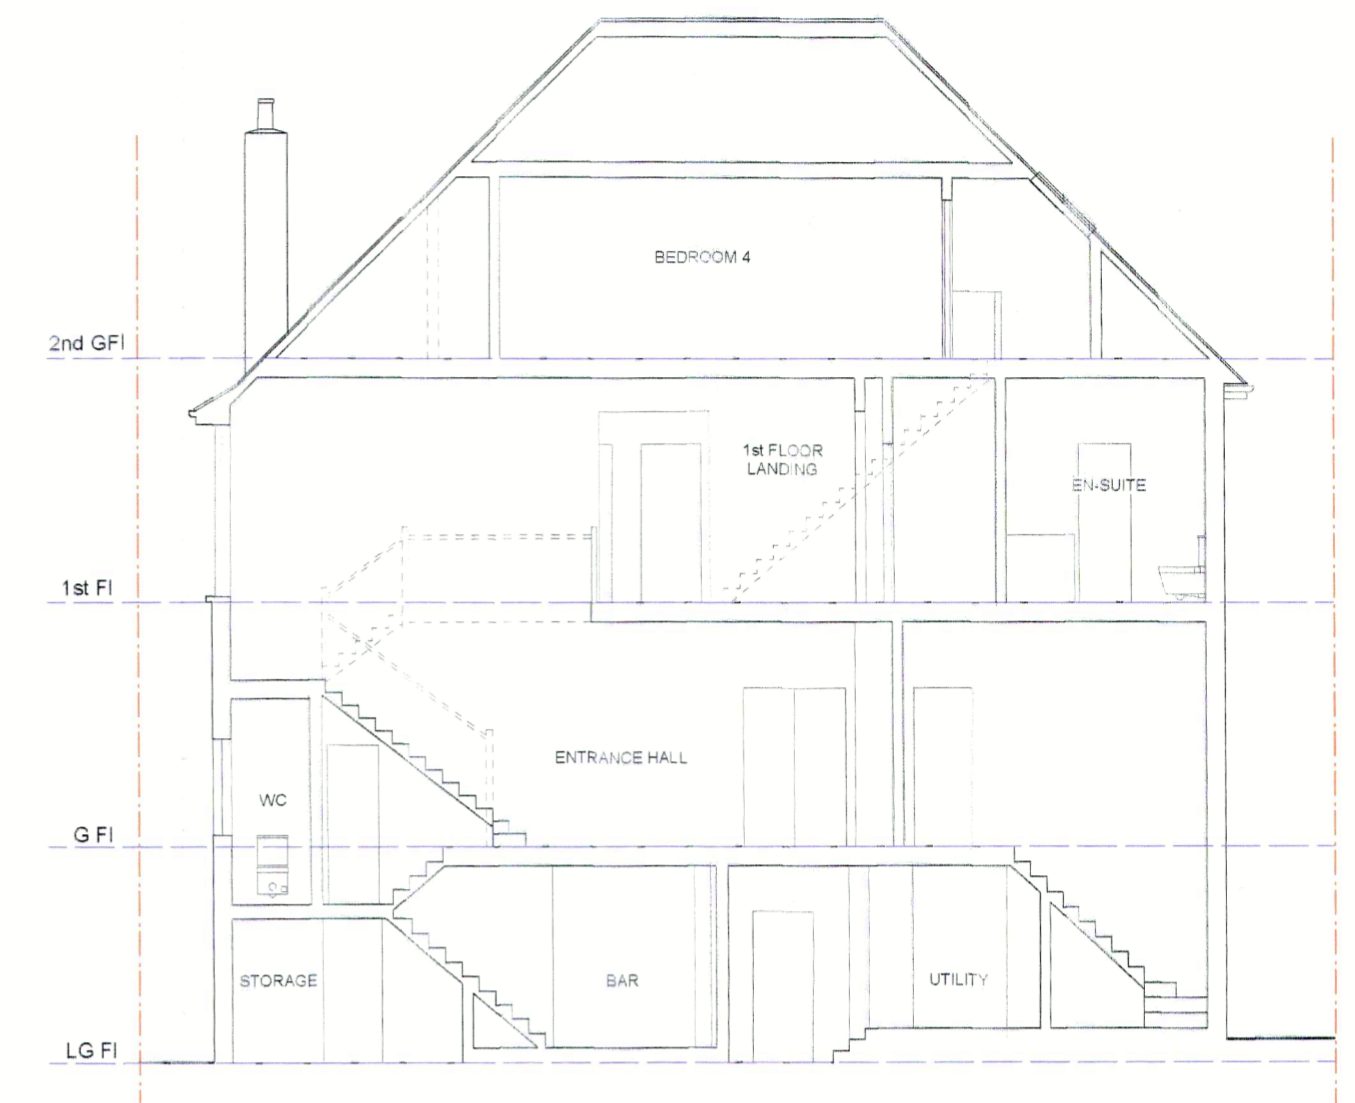

EXISTING SECTION AA  
1:100




EXISTING SIDE (SOUTH EAST) ELEVATION  
1:100



EXISTING REAR (SOUTH WEST) ELEVATION  
1:100

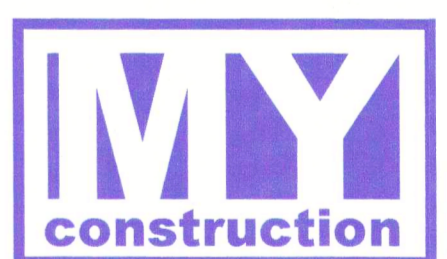

No.	Date	Issue Notes
This Drawing Is For Design Analysis Only And Must Not Be Scaled For Setting Out Or Any Other Construction Purposes.		
All Dimensions Are To Be Checked On Site By Builder Before Work Commences. Any Discrepancies Between The Drawings And Site Conditions Must Be Reported To The Designer Before Work Commences.		
Any Work Commencing Before Approvals Have Been Granted Is At The Risk Of The Client And The Builder.		
 Unit 5, Sayer House Oxgate Lane London NW2 7JN		
Job: ALTERATIONS TO: 59 REDINGTON RD, HAMPSTEAD, LONDON, NW3		
Drawing Title: EXISTING ELEVATIONS & SECTION AA		
Telephone 0208 450 5747	Project ID MR UDI SHELEG	
Drawn By JS	Scale 1:100 @ A1	
Date MARCH 2015	Drawing No. PL02 - 226 - 2015	
CAD File Name 59 REDINGTON ROAD		