


**GROUND FLOOR LAYOUT - AS APPROVED (2014/6628/P)
USE CLASS KEY PLAN**



**GROUND FLOOR LAYOUT - AS PROPOSED
USE CLASS KEY PLAN**

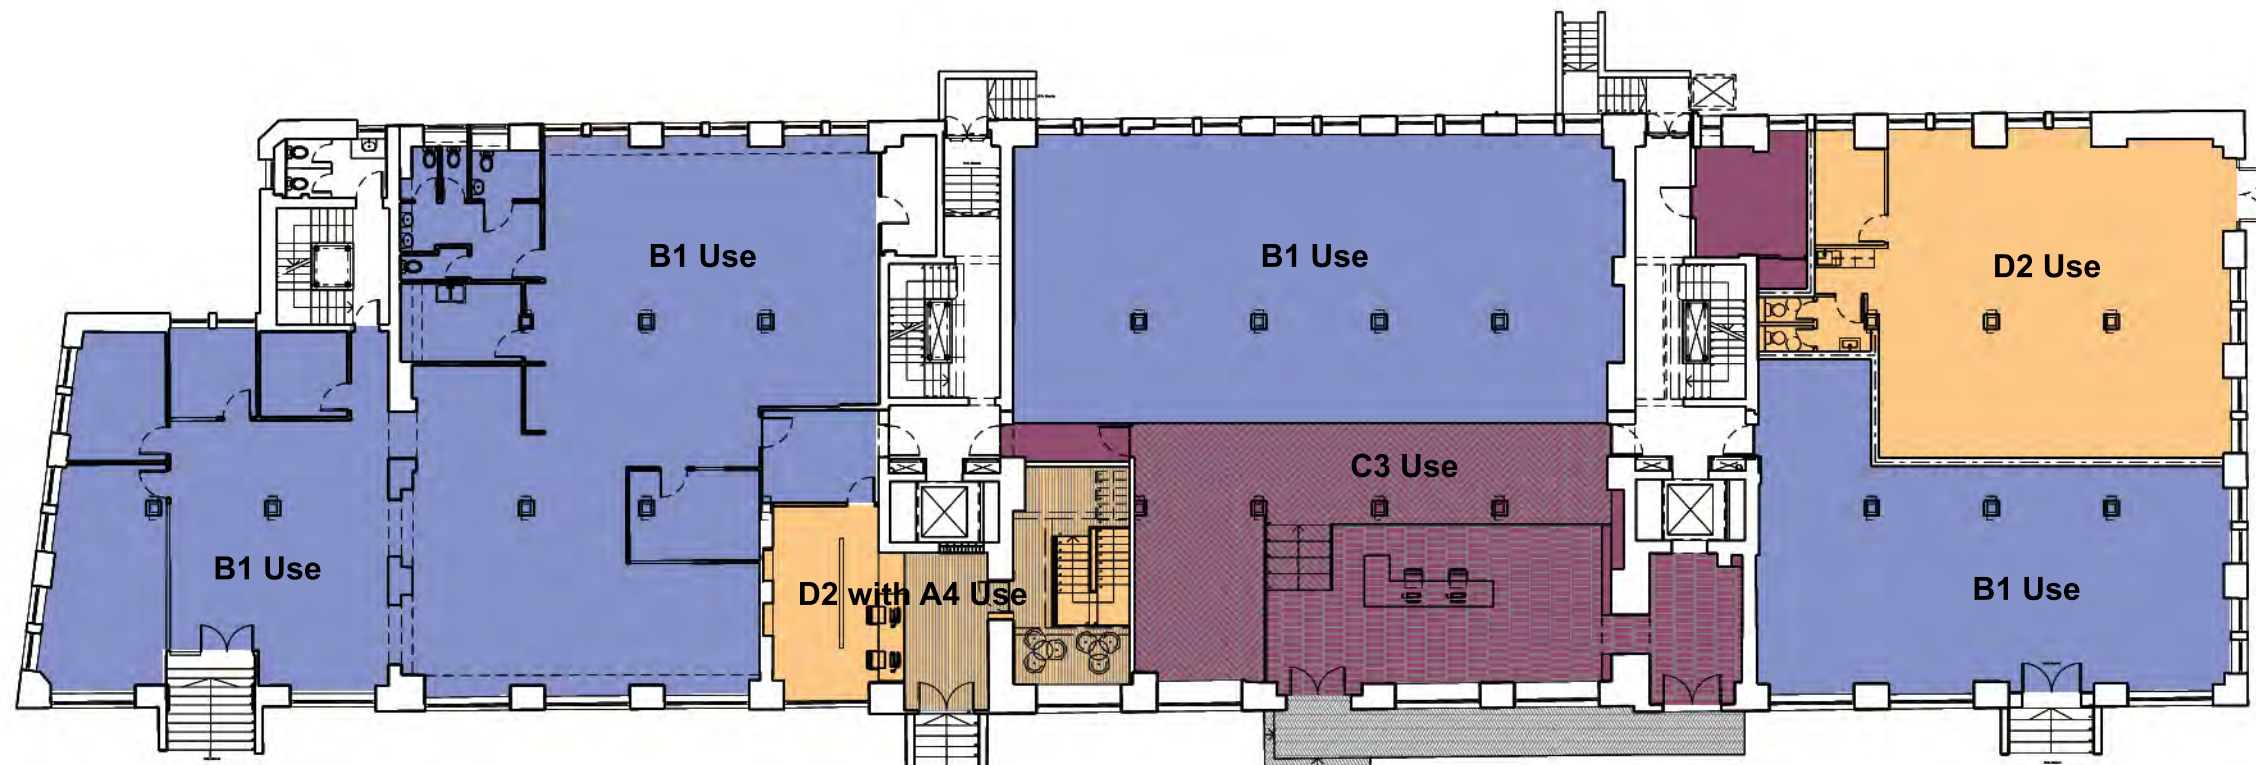