



GF - Use Classes

Ground floor proposed alterations in use class			
	Approved (m ²)	Proposed (m ²)	Change (m ²)
Class B1	609	634	25
Class C3 (ancillary facilities)	197	153	-44
Class D2	169	188	19
Total	975	975	

GF - Use Classes

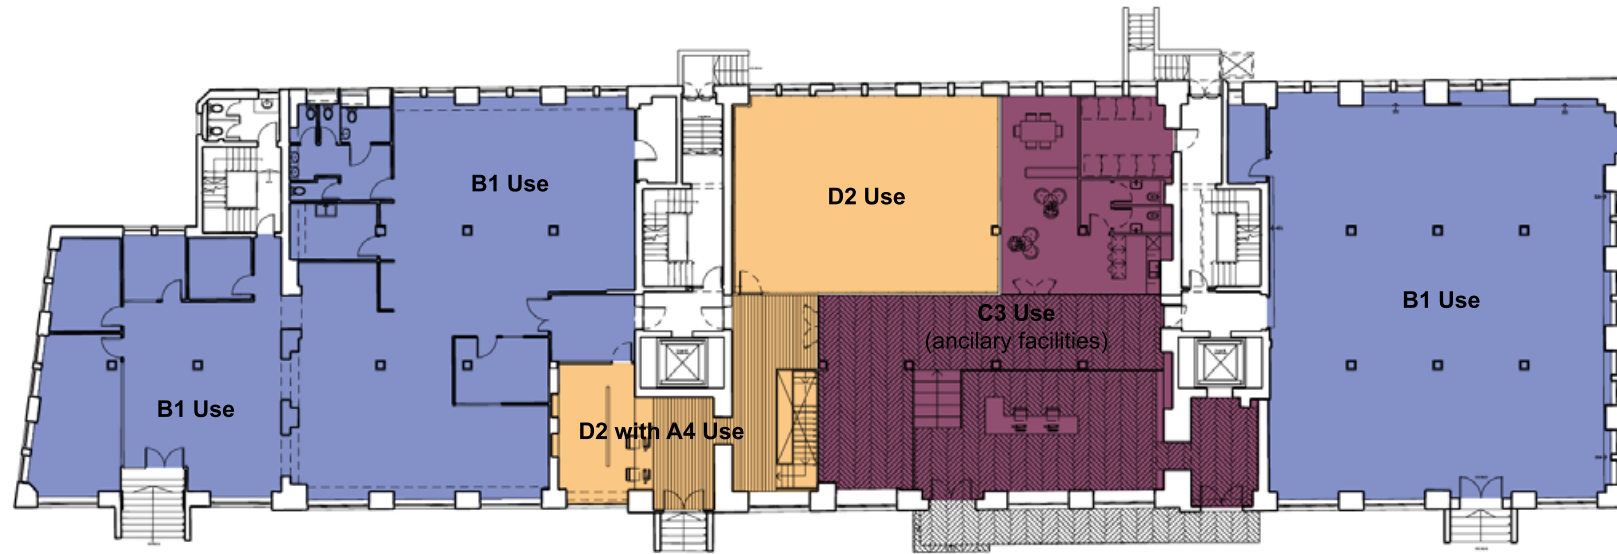

GROUND FLOOR LAYOUT - AS APPROVED (2014/6628/P)
USE CLASS KEY PLAN

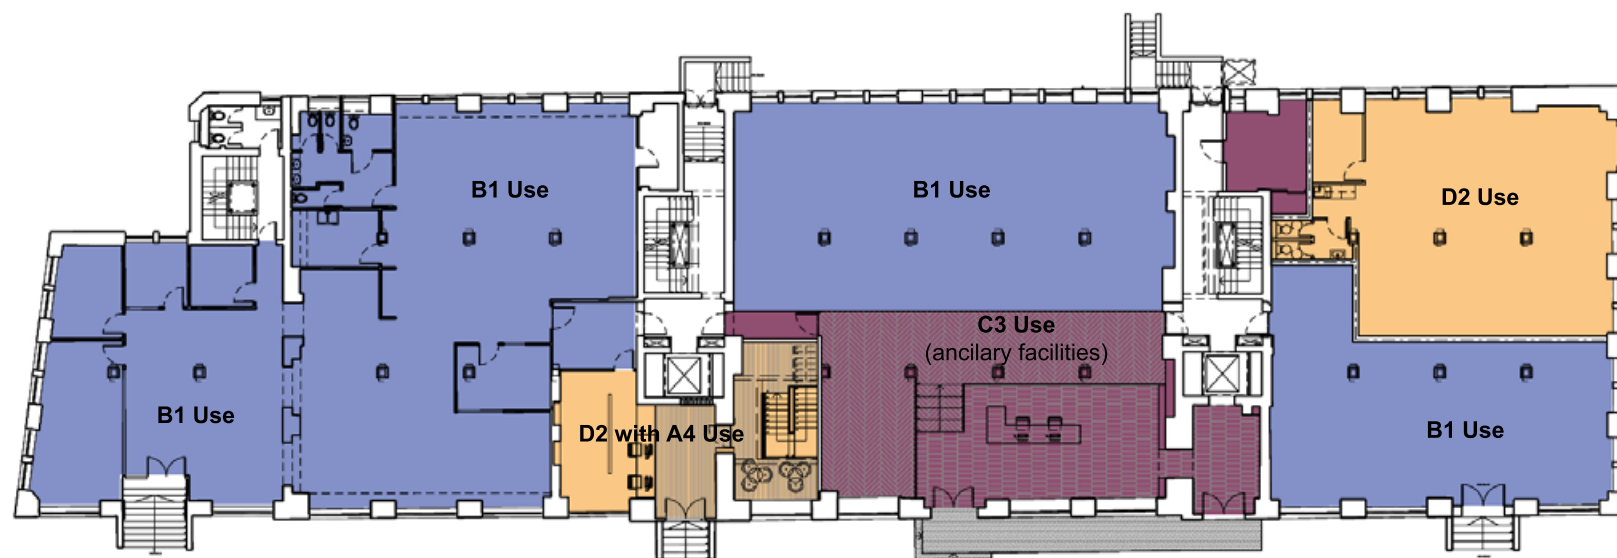

GROUND FLOOR LAYOUT - AS PROPOSED
USE CLASS KEY PLAN