


GENERAL NOTES

1. This drawing should be read in conjunction with all other contract documentation and all other consultant and specialist drawings.
2. Do not scale from this drawing.
3. All levels and dimensions are to be checked on site.
4. The Architect is to be notified in writing of any discrepancies before proceeding.
5. All information contained in this drawing is sole copy right of design-NA Architects and is not to be reproduced without their permission.

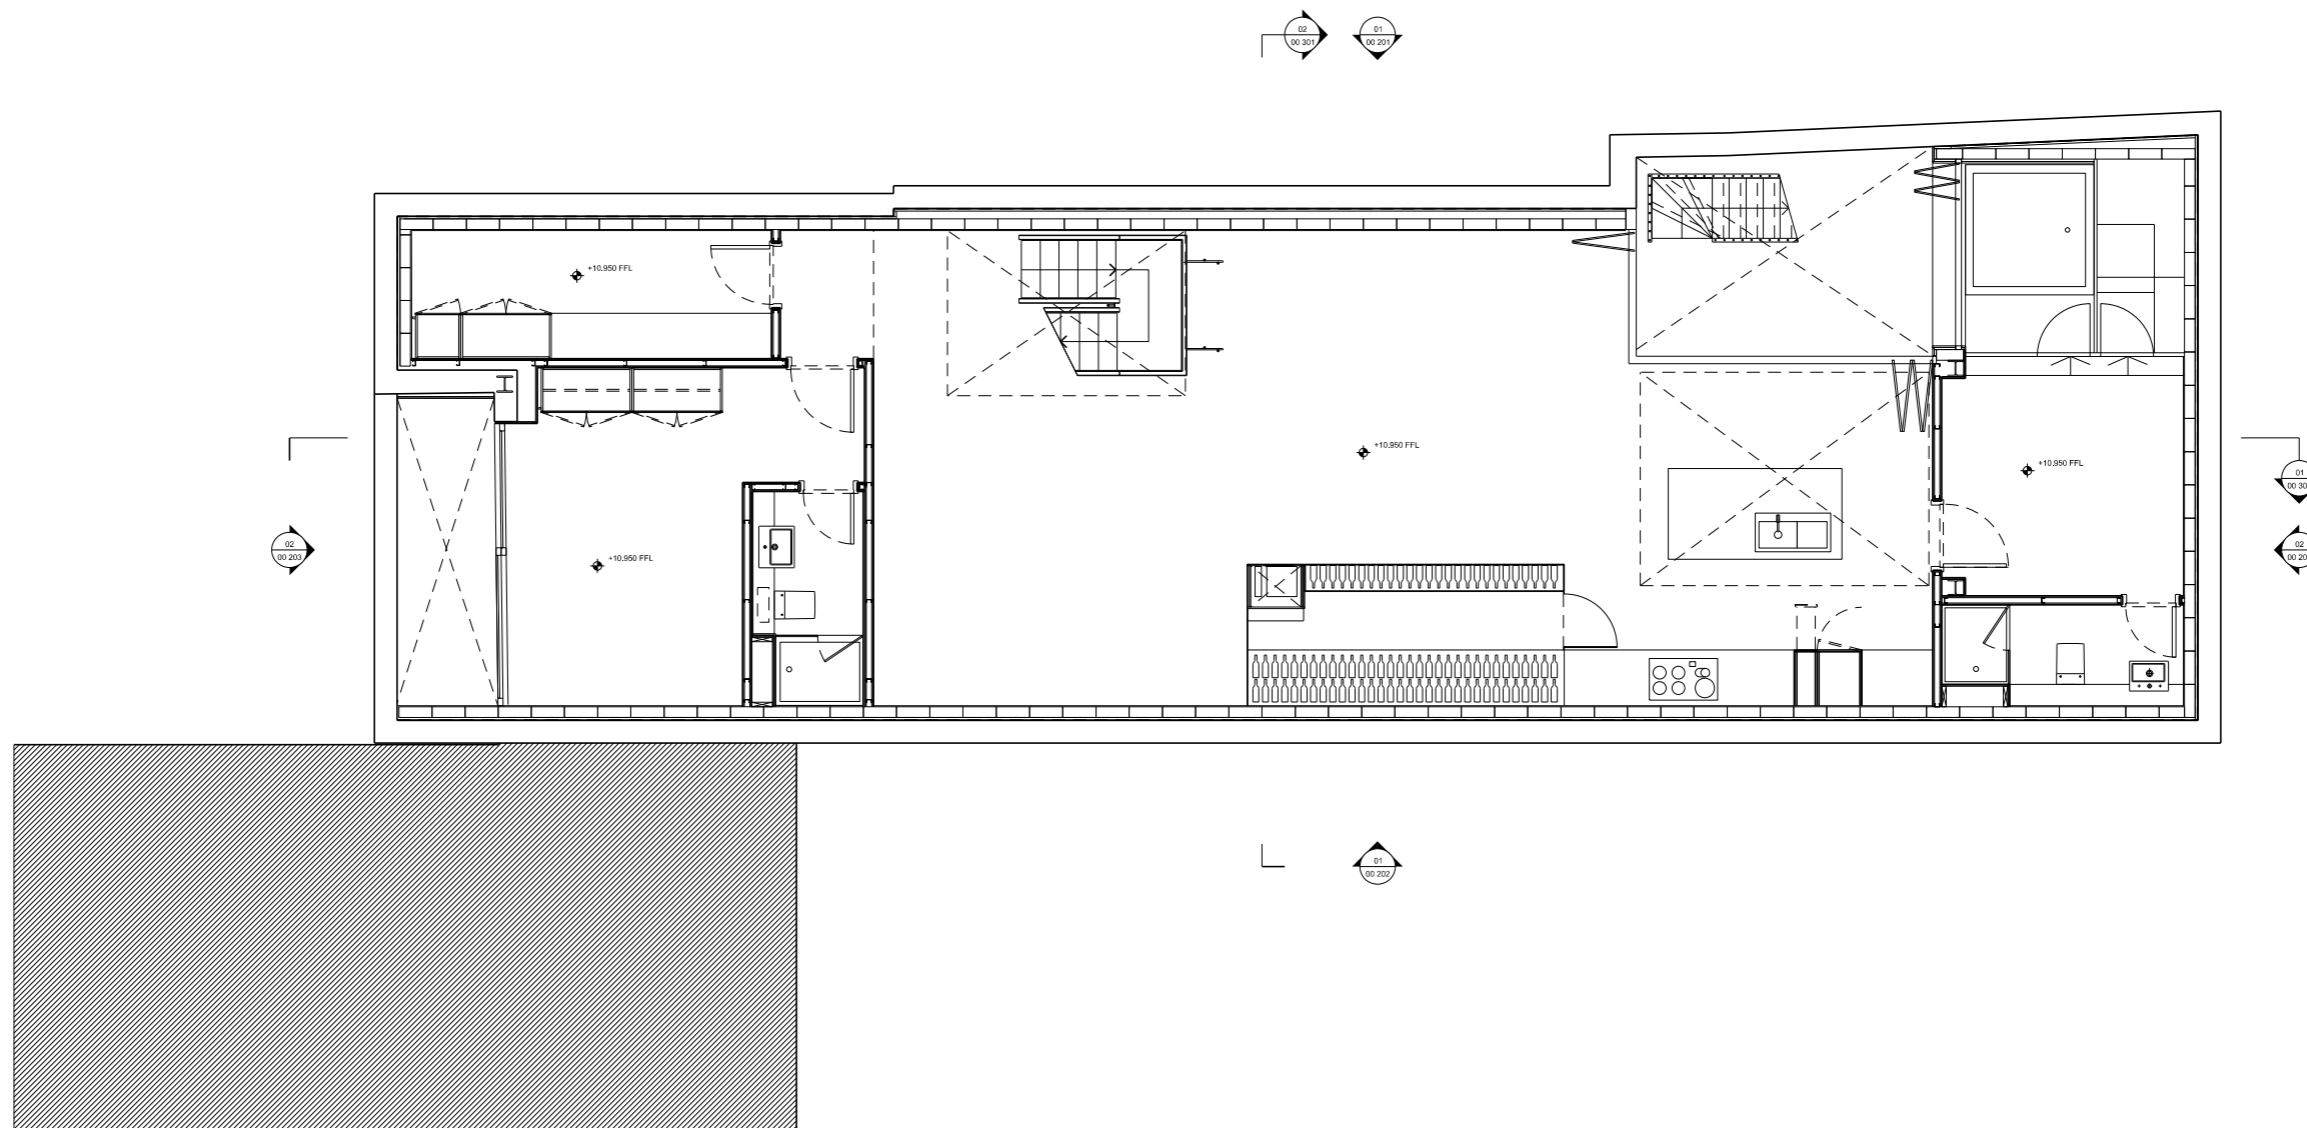

SEPARATE APPLICATION

| | | |
|--------|---------------|--------|
| 01 | EXISTING PLAN | |
| 00 100 | BASEMENT | 1 : 50 |

| | | | |
|----|---------------------|----------|----|
| P1 | ISSUED FOR PLANNING | 01/06/15 | NA |
|----|---------------------|----------|----|

| REV | DESCRIPTION | DATE | BY |
|-----|-------------|------|----|
|-----|-------------|------|----|

STATUS
FOR PLANNING

KEY PLAN

design-NA Architects
 79 Coverscross Street
 London
 EC1M 6EJ
 T: +44 (0) 20 7870 7767
 E: info@design-na.com

PROJECT
JULIEN LEONARD
 1E PARSIFAL ROAD

DRAWING TITLE
EXISTING PLAN
BASEMENT

| | |
|-------|----------|
| SCALE | DATE |
| 1:50 | JUN 2015 |
| 1:100 | |

| | |
|------------------------|-----------|
| DRAWING NO | REV |
| d-NA PRR 00 100 | P1 |