


GENERAL NOTES

1. This drawing should be read in conjunction with all other contract documentation and all other consultant and specialist drawings.
2. Do not scale from this drawing.
3. All levels and dimensions are to be checked on site.
4. The Architect is to be notified in writing of any discrepancies before proceeding.
5. All information contained in this drawing is sole copy right of design-NA Architects and is not to be reproduced without their permission.

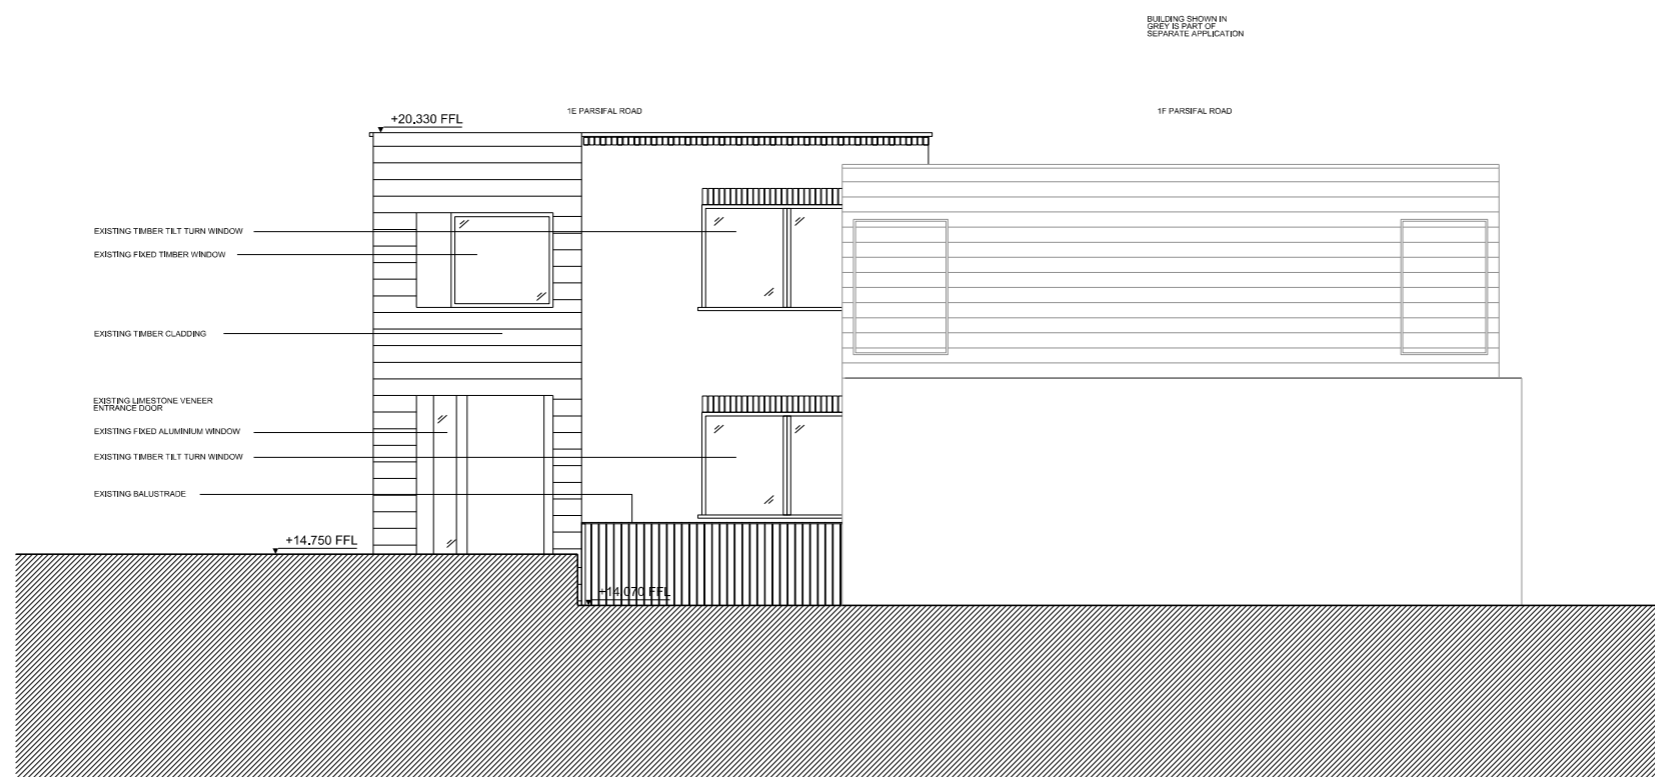


01	EXISTING ELEVATION
00 203	SOUTHWEST

1: 50

P1	ISSUED FOR PLANNING	01/06/15	NA
REV	DESCRIPTION	DATE	BY

STATUS  
**FOR PLANNING**

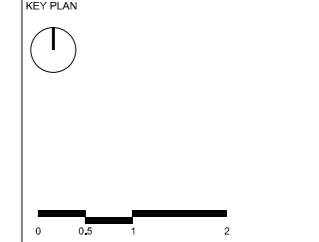

**design-NA Architects**  
 79 Coverscross Street  
 London  
 EC1M 6EJ  
 T: +44 (0) 20 7870 7707  
 E: info@design-na.com

PROJECT  
**JULIEN LEONARD**  
**1E PARSIFAL ROAD**

DRAWING TITLE  
**EXISTING ELEVATION**  
**SOUTHWEST**

SCALE	DATE
1:50 @A1	JUN 2015
1:100 @A3	

DRAWING NO	REV
<b>d-NA PRR 00 203</b>	<b>P1</b>