


GENERAL NOTES

1. This drawing should be read in conjunction with all other contract documentation and all other consultant and specialist drawings.
2. Do not scale from this drawing.
3. All levels and dimensions are to be checked on site.
4. The Architect is to be notified in writing of any discrepancies before proceeding.
5. All information contained in this drawing is sole copy right of design-NA Architects and is not to be reproduced without their permission.

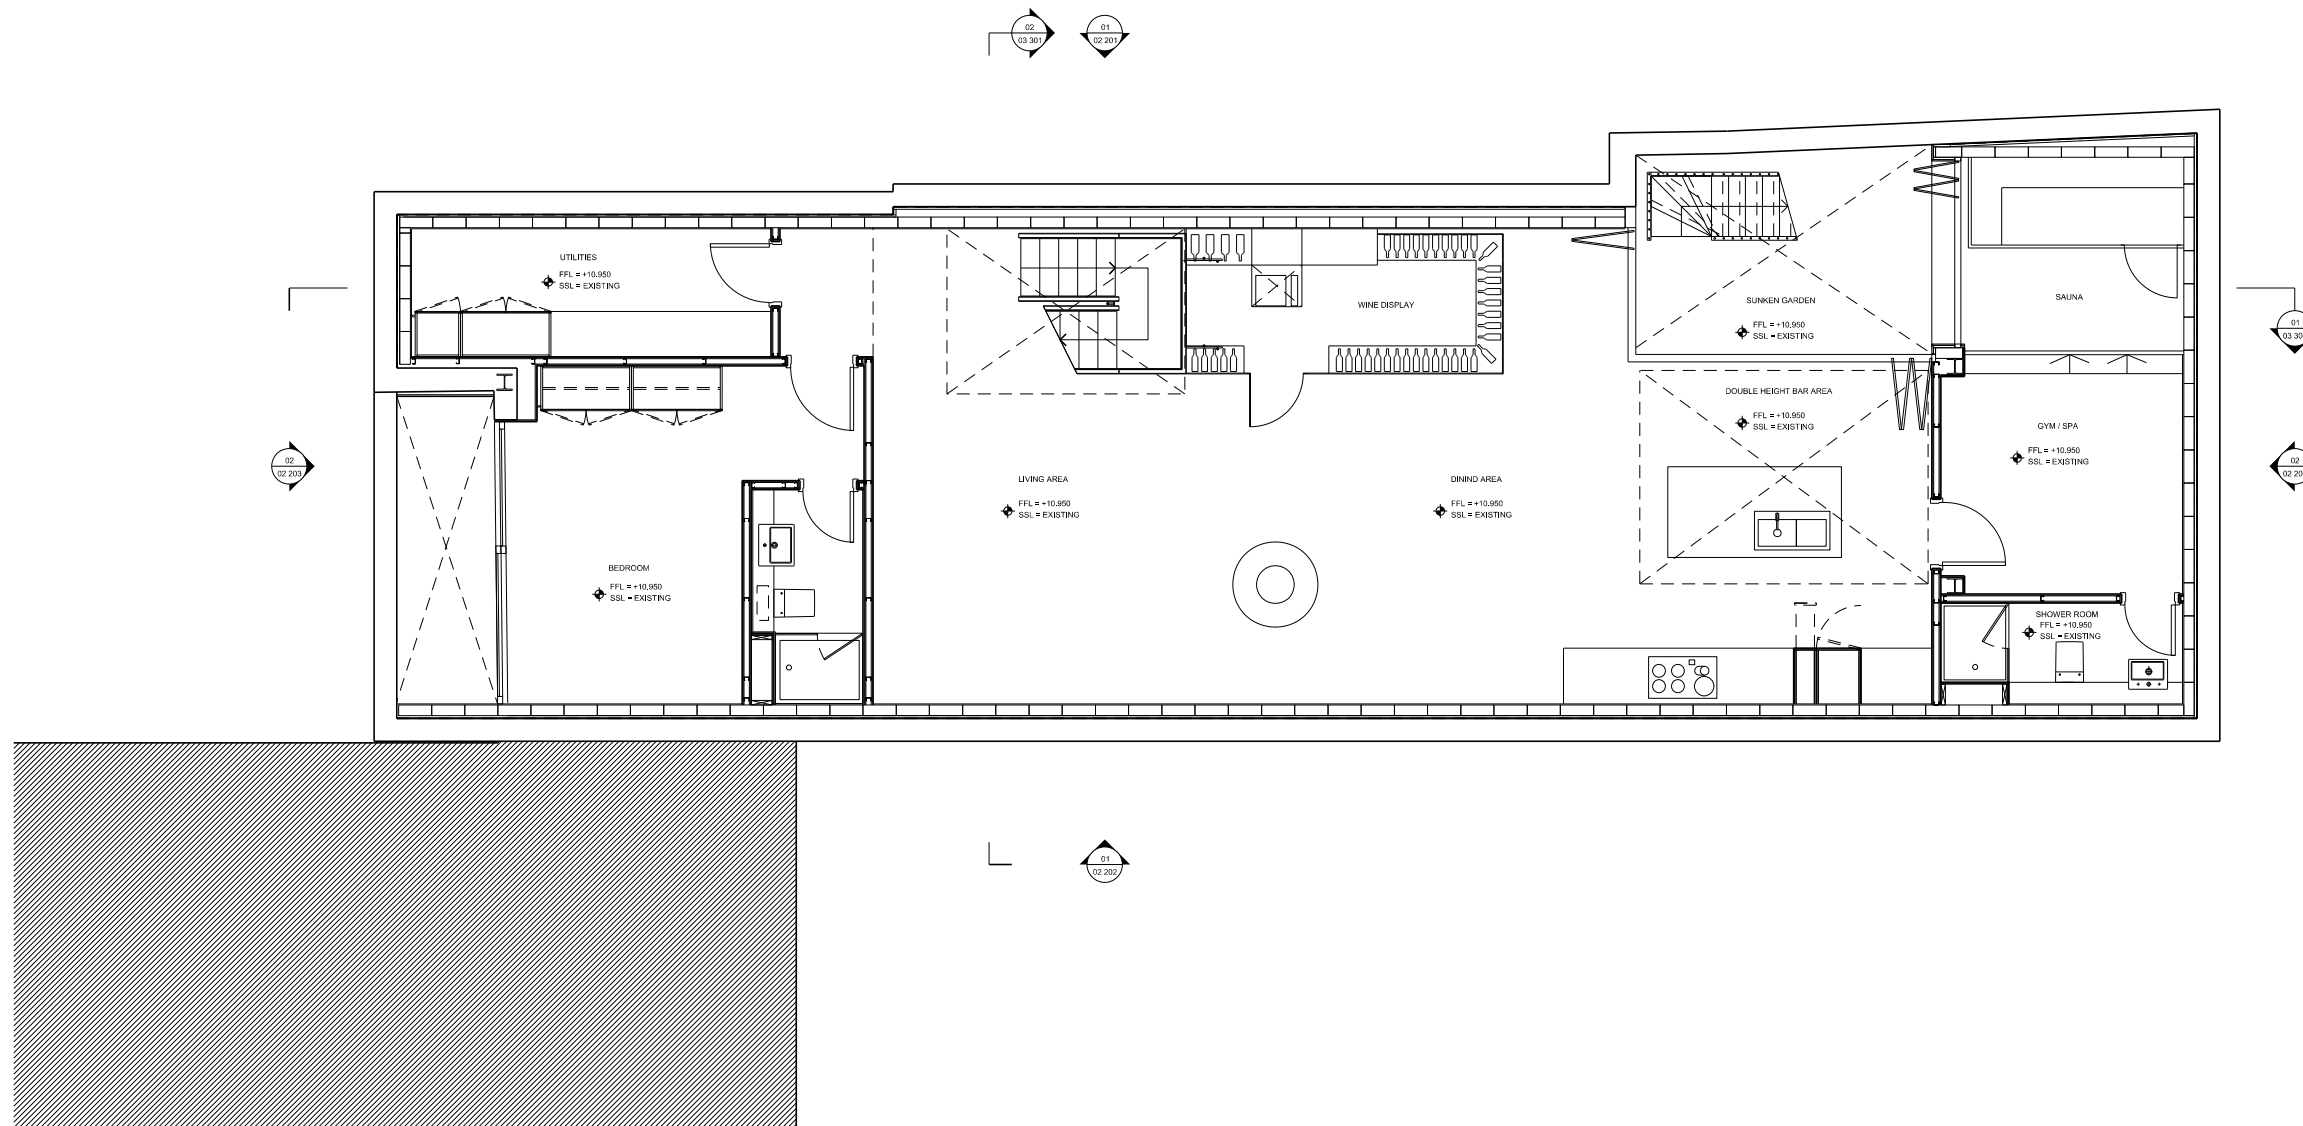

P1 ISSUED FOR PLANNING 01/06/15 NA

REV DESCRIPTION DATE BY

STATUS
FOR PLANNING

KEY PLAN

0 0.5 1 2

design-NA Architects
79 Covers Street
London
EC1M 6EJ
T: +44 (0) 20 7670 7767
E: info@design-na.com

PROJECT
**JULIEN LEONARD
1E PARSIFAL ROAD**

DRAWING TITLE
**PROPOSED PLAN
BASEMENT**

SCALE
1:50 @A1
1:100 @A3

DATE
JUN 2015

DRAWING NO. **d-NA PRR 01 100** REV. **P1**

01 PROPOSED PLAN
01 100 BASEMENT 1: 50

SEPARATED APPLICATION