


GENERAL NOTES

1. This drawing should be read in conjunction with all other contract documentation and all other consultant and specialist drawings.
2. Do not scale from this drawing.
3. All levels and dimensions are to be checked on site.
4. The Architect is to be notified in writing of any discrepancies before proceeding.
5. All information contained in this drawing is sole copy right of design-NA Architects and is not to be reproduced without their permission.

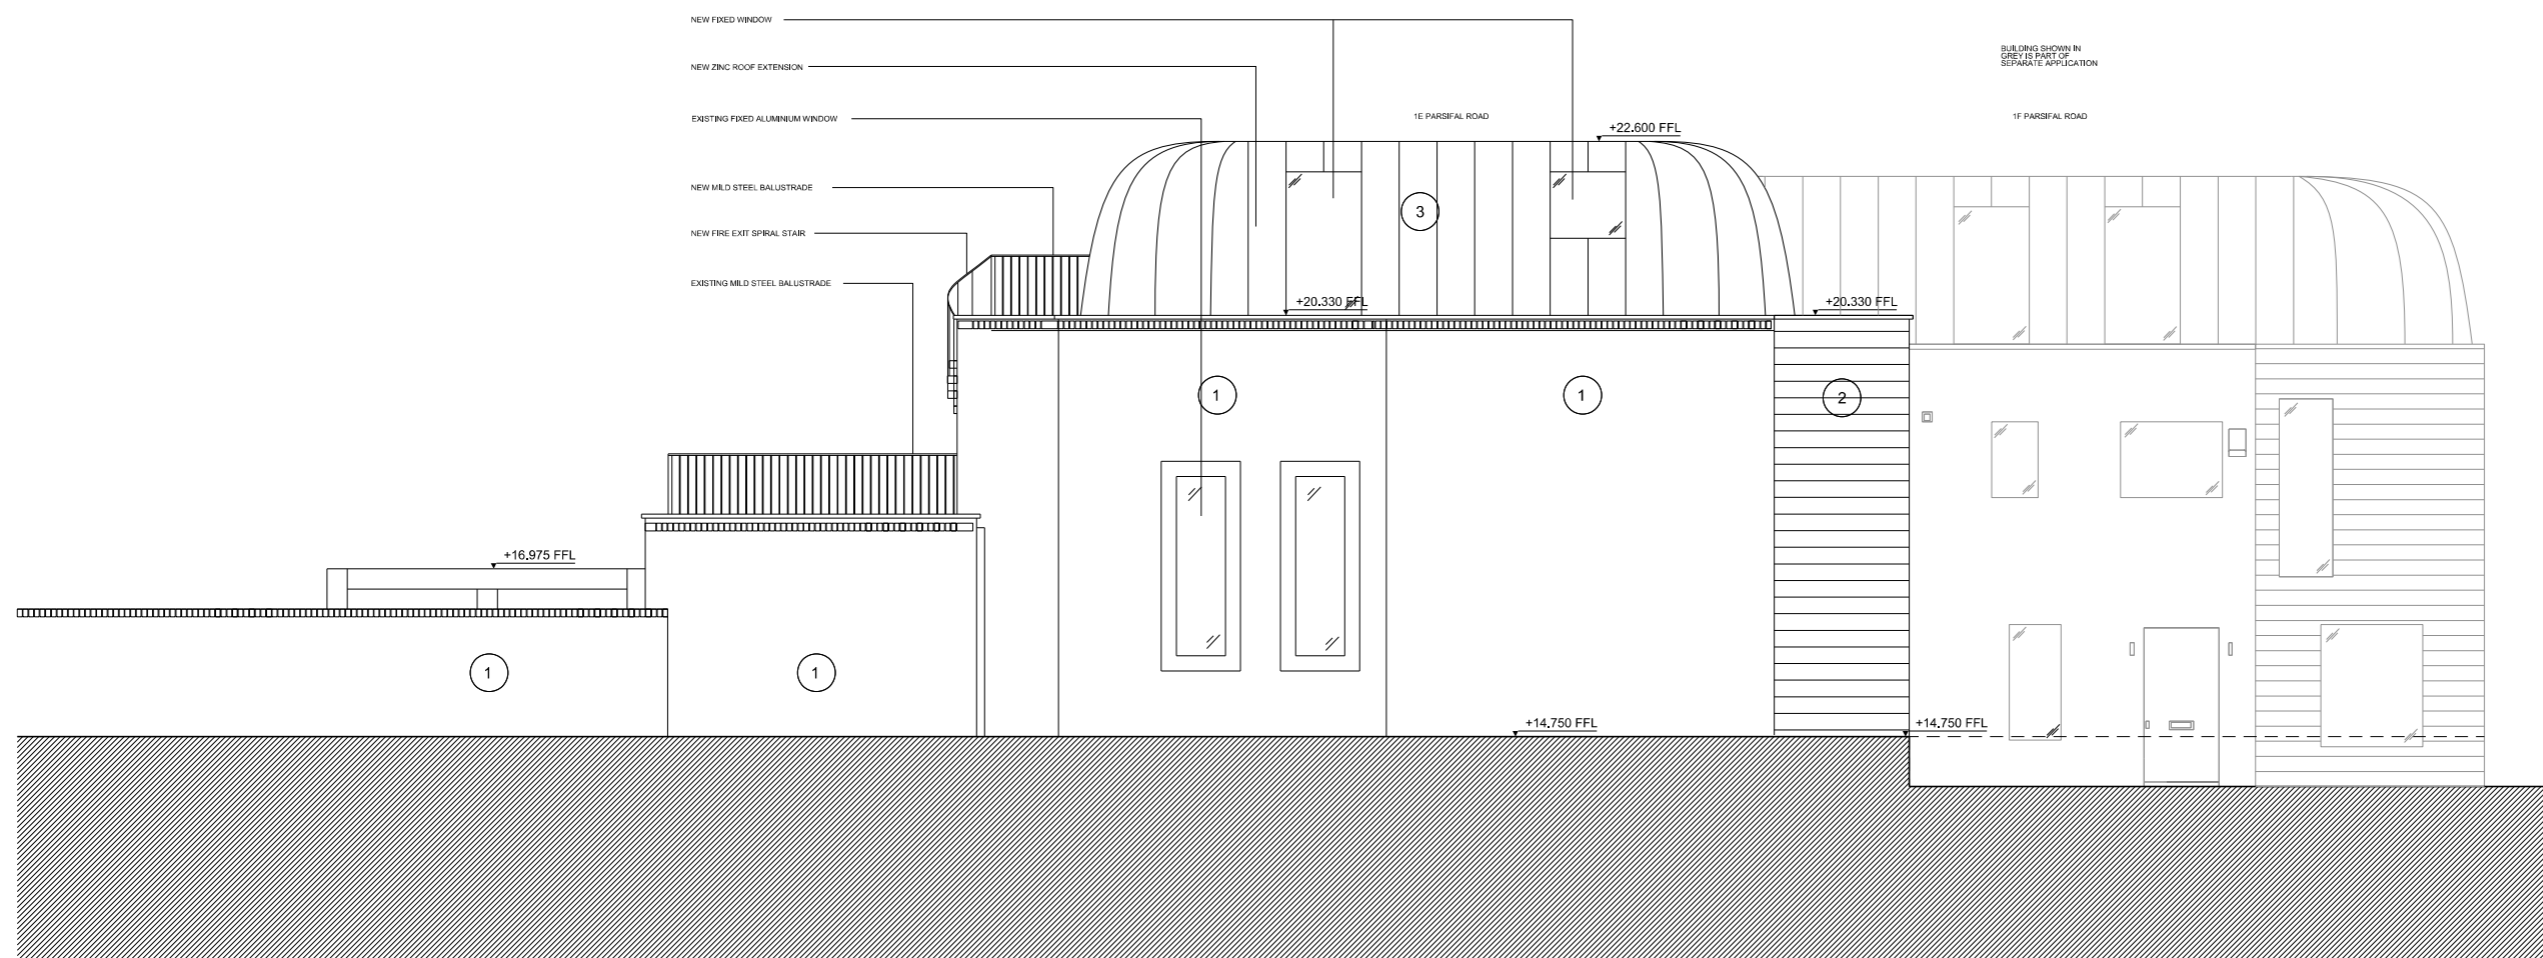

KEY

- ① EXISTING BRICKWORK
- ② TIMBER CLADDING
- ③ ZINC CLADDING
- ④ EPDM MEMBRANE


01	PROPOSED ELEVATION
02 201	NORTHWEST

1: 50

P1	ISSUED FOR PLANNING	01/06/15	NA
REV	DESCRIPTION	DATE	BY

STATUS
FOR PLANNING

KEY PLAN

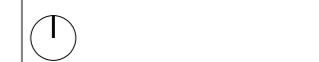

design-NA Architects

79 Covercross Street
London
EC1M 6EJ

T: +44 (0) 20 7670 7767
E: info@design-na.com

PROJECT
JULIEN LEONARD
1E PARSIFAL ROAD

DRAWING TITLE
PROPOSED ELEVATION
NORTHWEST

SCALE	DATE
1:50 @A1	JUN 2015
1:100 @A3	

DRAWING NO	REV
d-NA PRR 02 201	P1