


GENERAL NOTES

1. This drawing should be read in conjunction with all other contract documentation and all other consultant and specialist drawings.
2. Do not scale from this drawing.
3. All levels and dimensions are to be checked on site.
4. The Architect is to be notified in writing of any discrepancies before proceeding.
5. All information contained in this drawing is sole copy right of design-NA Architects and is not to be reproduced without their permission.

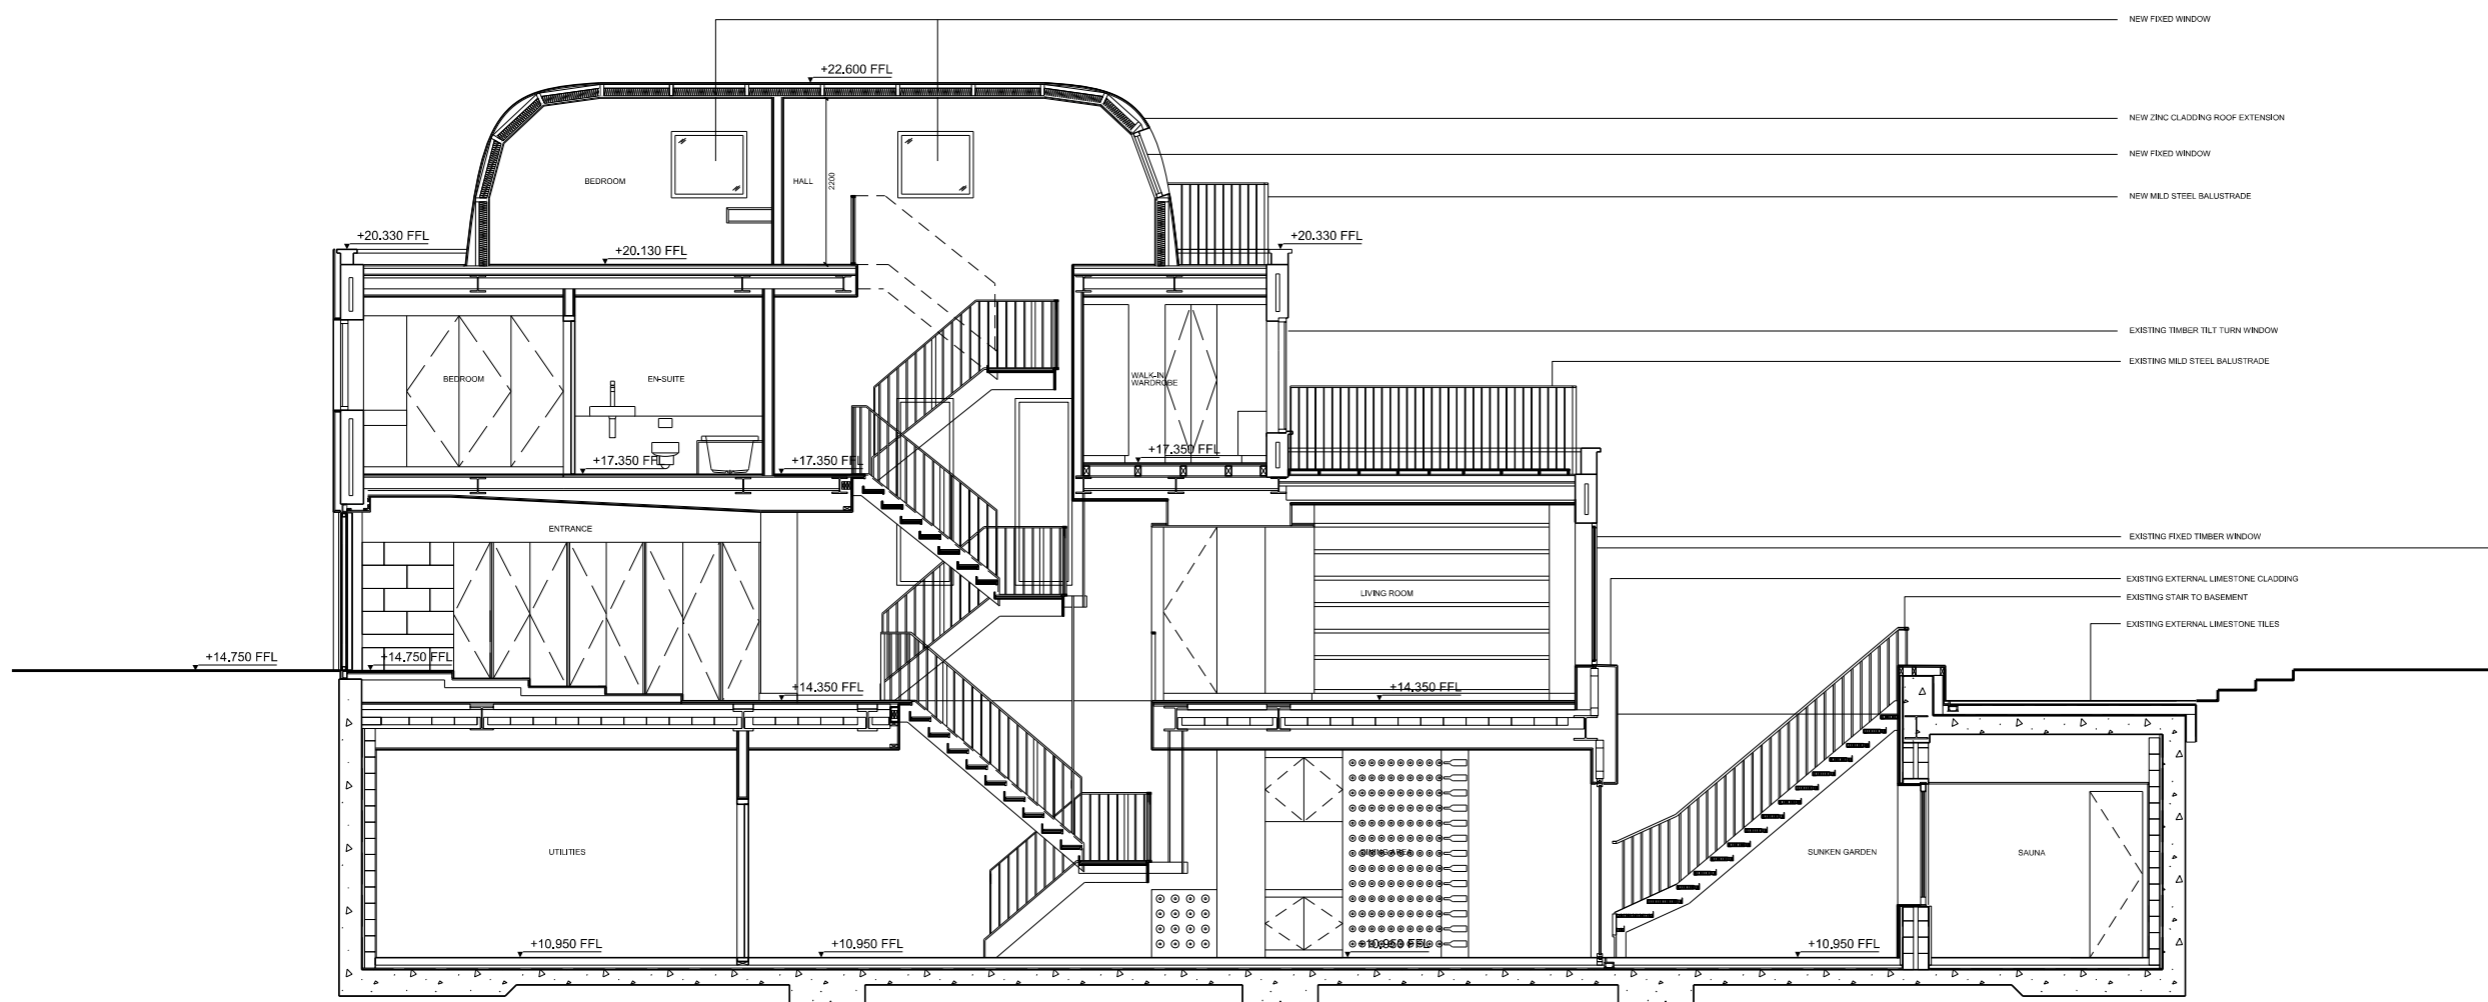

P1 ISSUED FOR PLANNING 01/06/15 NA

REV DESCRIPTION DATE BY

STATUS

FOR PLANNING

KEY PLAN



design-NA Architects
 79 Coopers Street
 London
 EC2M 8EJ
 T: +44 (0) 20 7870 7767
 E: info@design-na.com

PROJECT
JULIEN LEONARD
 1E PARSIFAL ROAD

DRAWING TITLE
PROPOSED SECTION
 LONG

SCALE
 1:50 @A1
 1:100 @A3

DATE
 JUN 2015

DRAWING NO. **d-NA PRR 03 300** REV **P1**

01 PROPOSED SECTION
 03 300 LONG 1: 50