



DO NOT SCALE OFF THIS DRAWING. ALL DIMENSIONS SHALL BE CHECKED AND CONFIRMED WITH SITE REPRESENTATIVE. ANY DISCREPANCIES BETWEEN THE DRAWINGS AND SITE SHALL BE REPORTED TO PROJECT MANAGER. THIS DRAWING IS TO BE READ IN CONJUNCTION WITH ENGINEER'S SPECIFICATION AND DETAILS. FOR CONSTRUCTION INFORMATION PLEASE REFER TO ALL DRAWINGS AND SPECIFICATION OF WORKS.

FOR ANY STRUCTURAL STEELWORKS DETAILS PLEASE REFER TO STRUCTURAL ENGINEER'S DRAWINGS & CALCULATIONS.

The copyright of the drawing and designs remains with Extension Architects. All copies are only for information about the application, they may not be used for any other purpose without the express written permission of Extension Architecture.

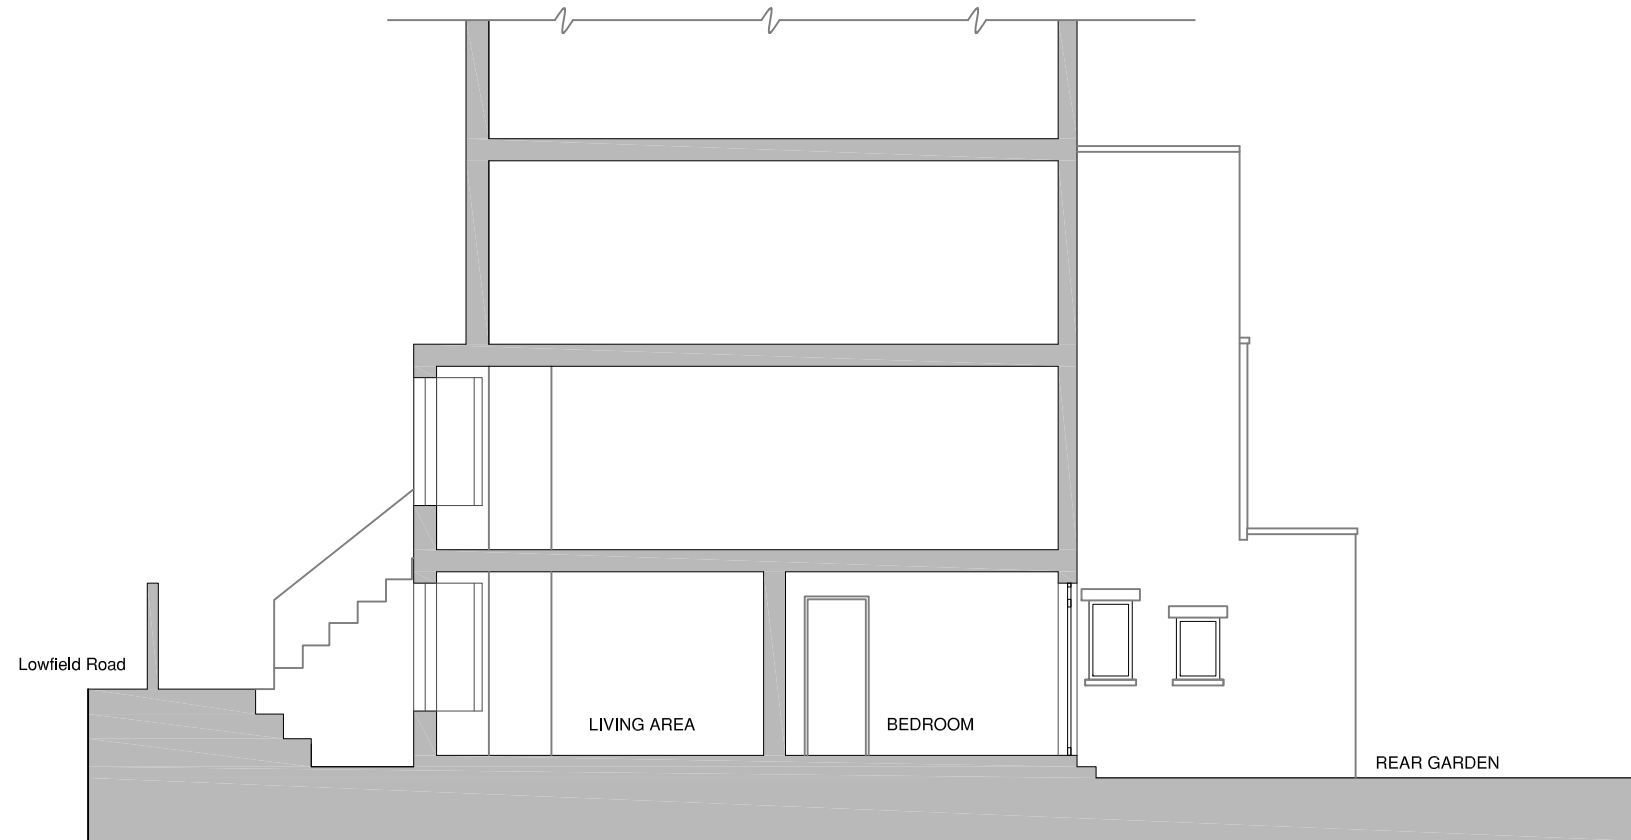

Existing Section

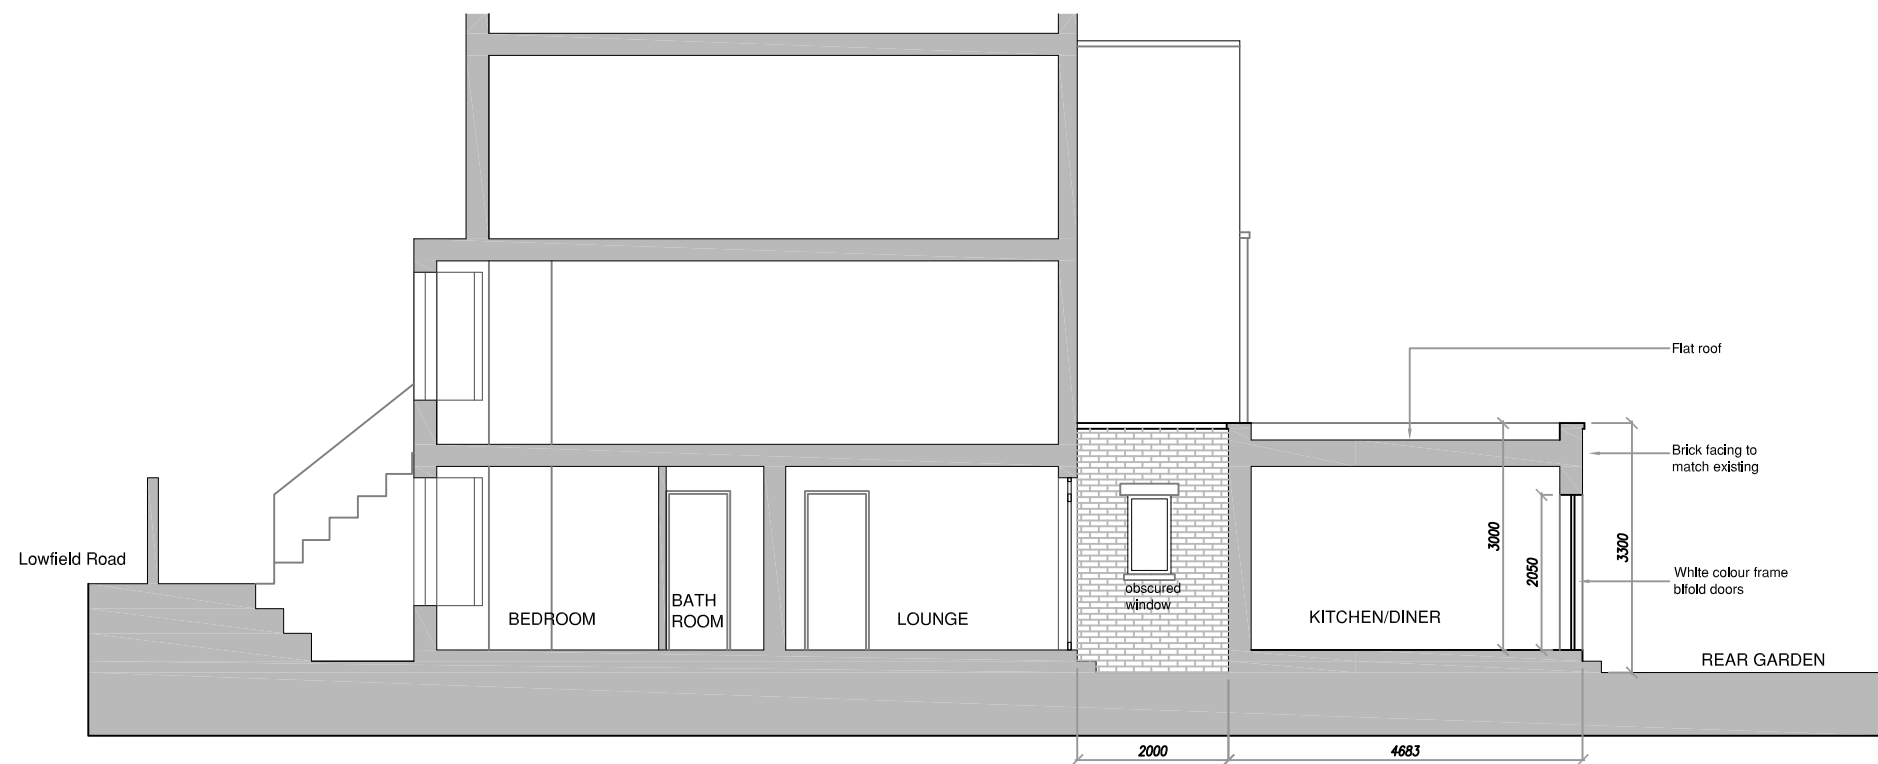

Proposed Section

No	Description	Date

Extension Architecture

1-3 Falman Law House
Park Terrace
Worcester Park
Surrey
KT4 7JZ
Tel (0208) 288 8950
Fax (0871) 918 2798
www.extensionarchitecture.co.uk

CLIENT

Ms Helen Sinclair

PROJECT

**32-A Lowfield Road
NW6 2PR**

TITLE

**Existing and Proposed
Section**

SCALE 1:100 @ A3	DATE 18.06.15
DRAWN TA	SHEET NO 32LR03

Existing and Proposed Section

Scale: 1:100

Scale: 1:50

