


Existing Left Side Elevation

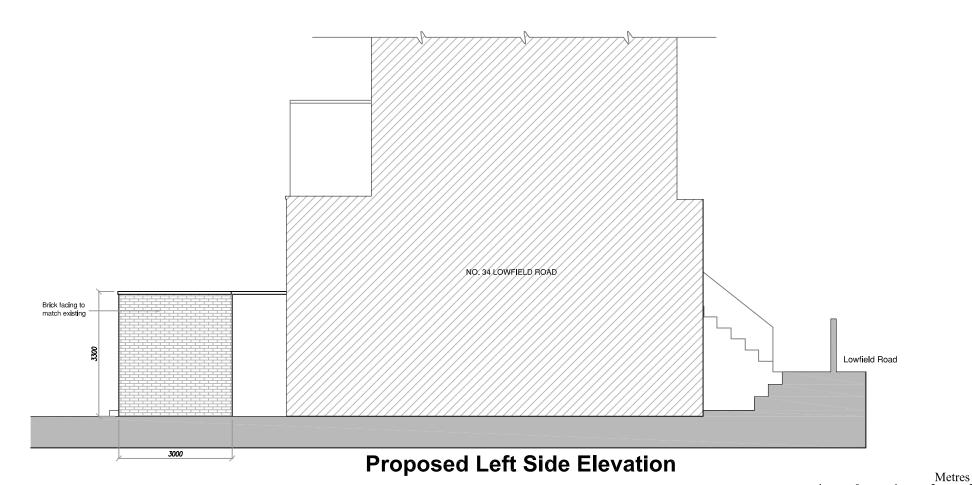

Existing and Proposed Left Side Elevation

extension architecture

extensionarchitecture.co.uk

DO NOT SCALE OFF THIS DRAWING. ALL DIMENSION SHALL BE CHECK AND CONFIRMED WITH SITE REP. AND ANY DISCREPANCIES BETWEEN THE DRAWINGS AND SITE SHALL BE REPORTED TO PM.THIS DRAWING TO BE READ IN CONJUNCTION WITH ENGINEERS SPECIFICATION AND DETAILS. FOR CONSTRUCTION INFORMATION PLEASE REFER TO ALL DRAWINGS AND SPECIFICATION OF WORKS.

FOR ANY STRUCTURAL STEELWORKS DETAILS PLEASE REFER TO STRUCTURAL ENGINEER'S DRAWINGS & CALCULATIONS.

The copyright of the drawing and designs remains with Extension Architects. All copies are only for information about the application, they may not be used for any other purpose without the express written permission of Extension Architecture.

No	Description	Date

Extension Architecture 1-3 Falman Law House Park Terrace Worcester Park Surrey KT4 7JZ

Ms Helen Sinclair

32-A Lowfield Road NW6 2PR

Scale: 1:100

Scale: 1:50

Existing and Proposed Left Side Elevation

SCALE	DATE
1:100 @ A3	18.06.15
drawn	SHEET NO
TA	32LR06