

Extension and windows as approved under application 2014/7160/P

Timber clad plant room, cladding to match existing timber cladding on the building elevations


Proposed openable roof light on upstand

Reception Flat 07

Hall Flat 07

Hall Flat 08

Terrace Flat 08

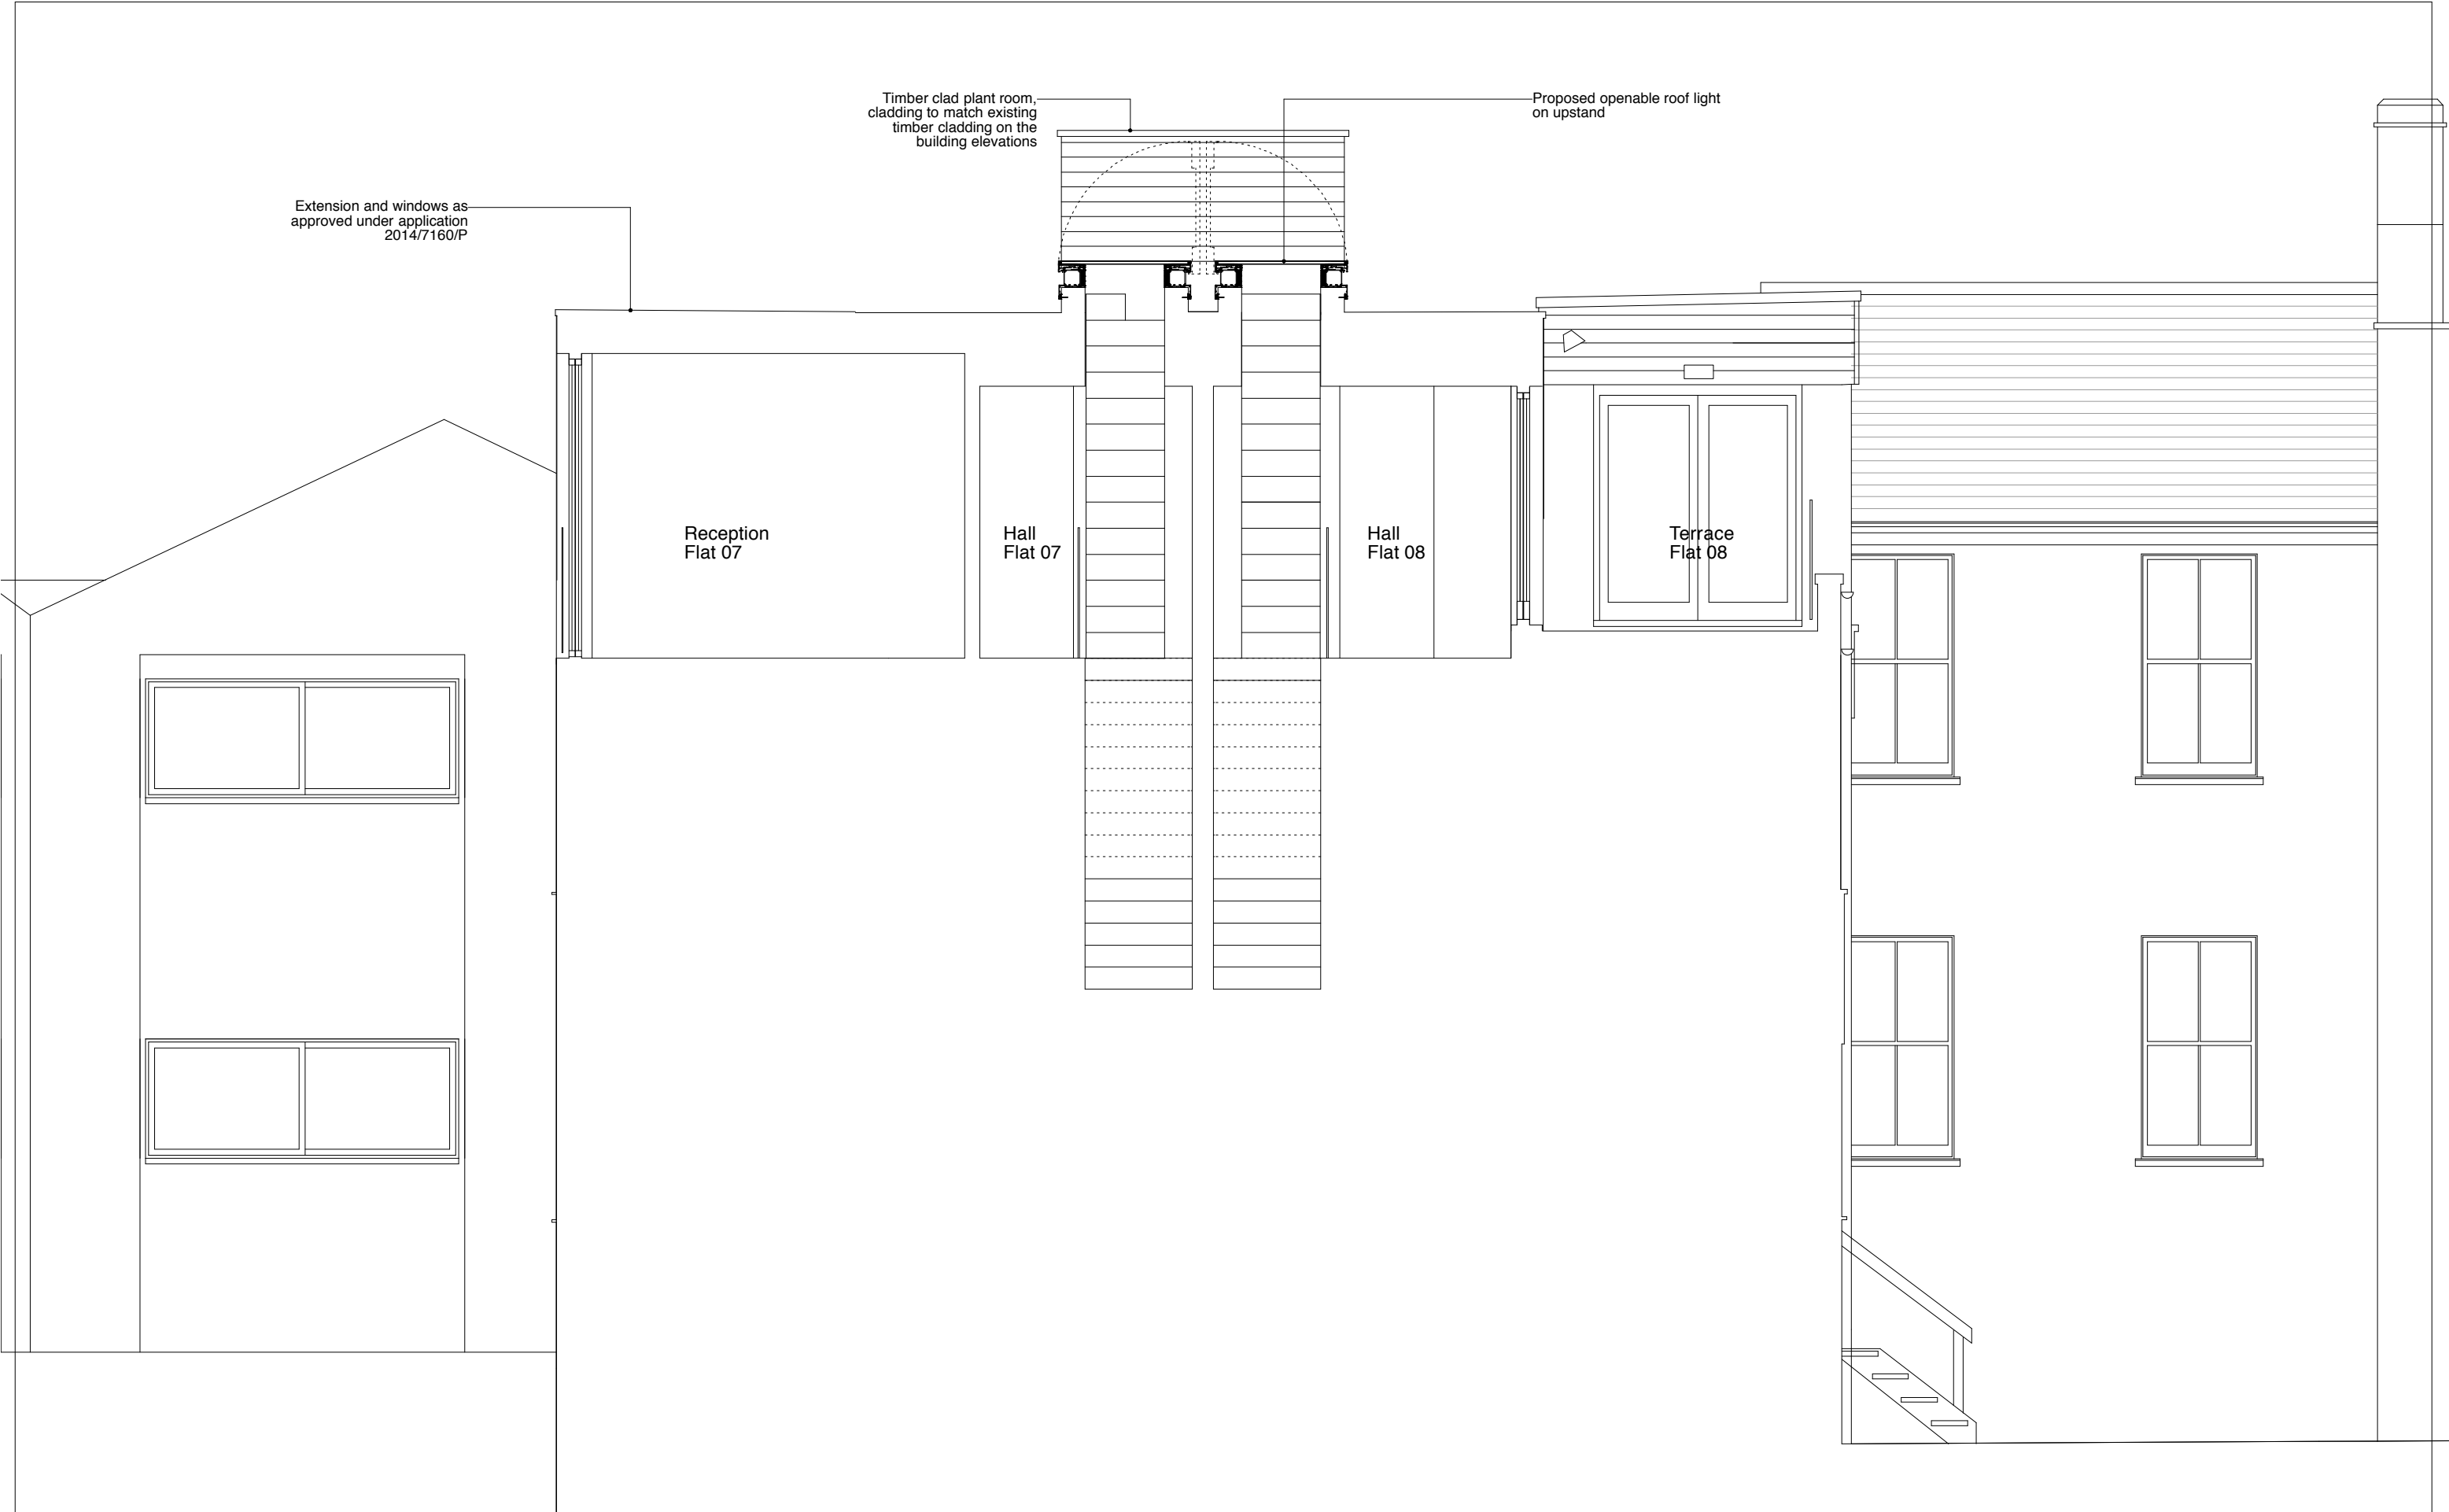

020 89680279  
077 98854810  
richard@webb-architects.co.uk



ARCHITECTS LIMITED

Drawing to be read in conjunction with consultants BEV information. Do not scale from drawing. All dimensions to be checked on site. Drawing only to be used for purposes indicated. Notify Architect of any discrepancies.  
A-08.06.15- Opening roof lights added, plant room revised  
B-16.06.15- Plant room revised  
C-23.06.15- Note revised  
D-24.06.15- Stair window omitted

07, 08 OAK HILL PARK MEWS  
PROPOSED SECTION DD

1:50 / A3 FOR INFORMATION  
1080.02.14(D)