



01. FRONT ELEVATION (HEATH DRIVE)

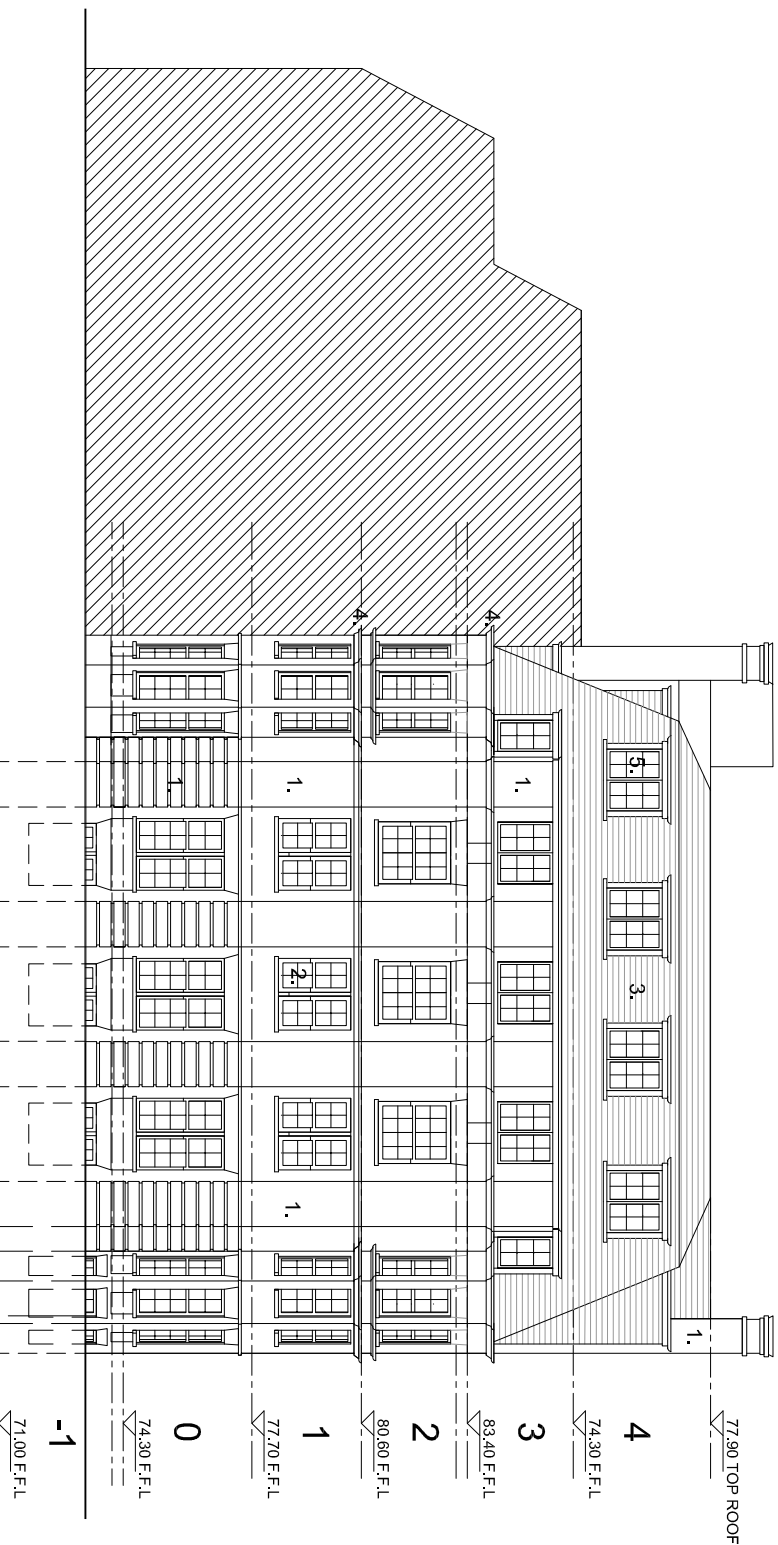

02. FRONT ELEVATION (FINCHLEY ROAD)

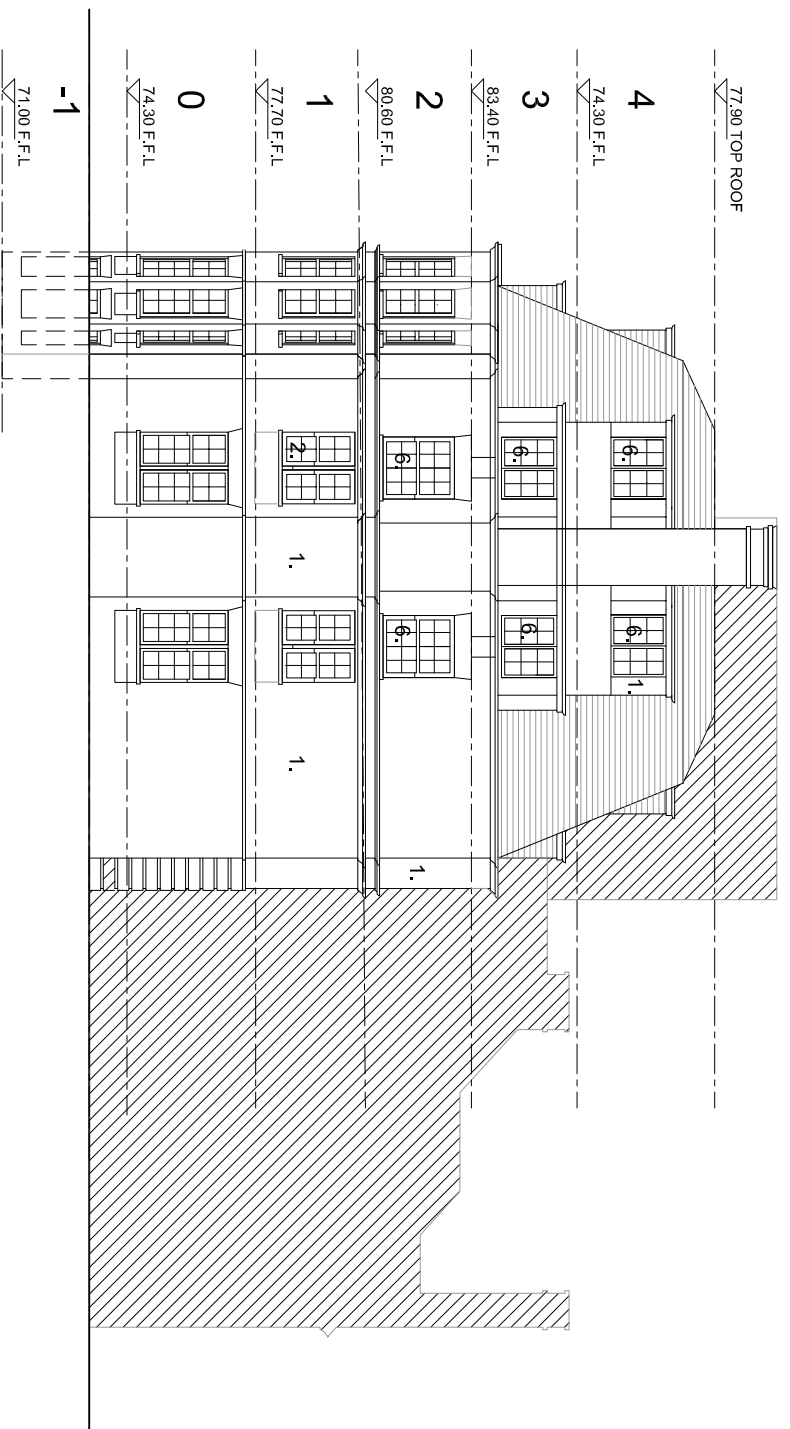

03. SIDE ELEVATION

Key to Materials:

- 1. Red brickwork in flemish Bond
- 2. White painted timber sash window, stone cills
- 3. Red clay roof tiles with bonnets to hips
- 4. Stone dressing + cornice
- 5. Dormer with white painted timber casement window, tiled cheeks and lead roof
- 6. Obscured glass window



PLANNING

M•R PARTNERSHIP

ARCHITECTS AND INTERIOR DESIGNERS

PROPOSED ELEVATIONS - SHEET 1 • 1:200@A3

38 HEATH DRIVE • NOV 2013 • 2979 - 061

