

Existing garden landscaping remains unaltered


The foundation of the garden studio will not require any deep excavation that will harm the surrounding trees

Rear garden fence


Retaining wall

WORKSHOP & YOGA STUDIO

REAR GARDEN

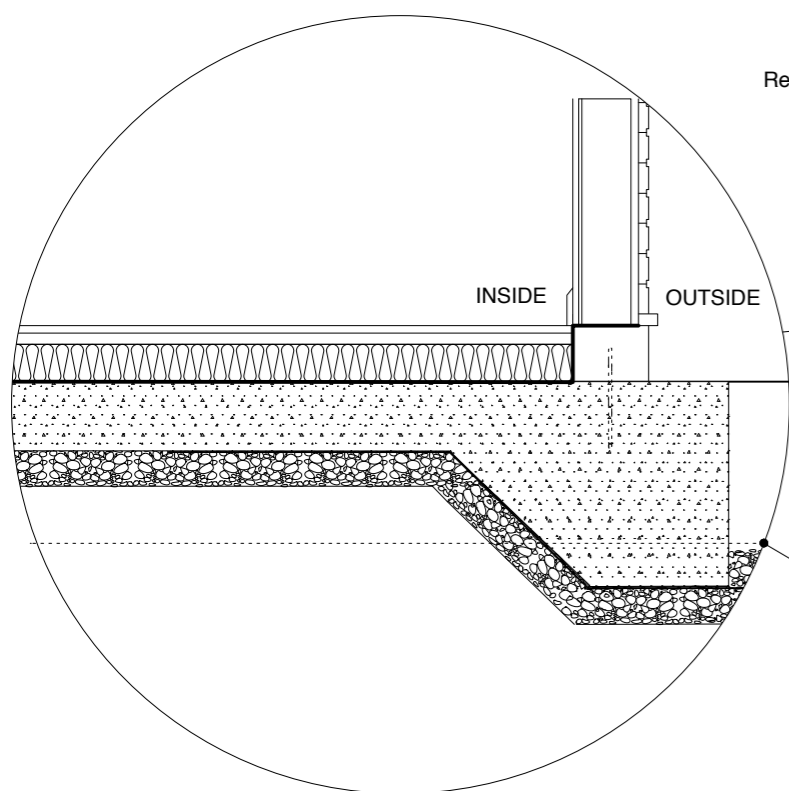

Garden floor level

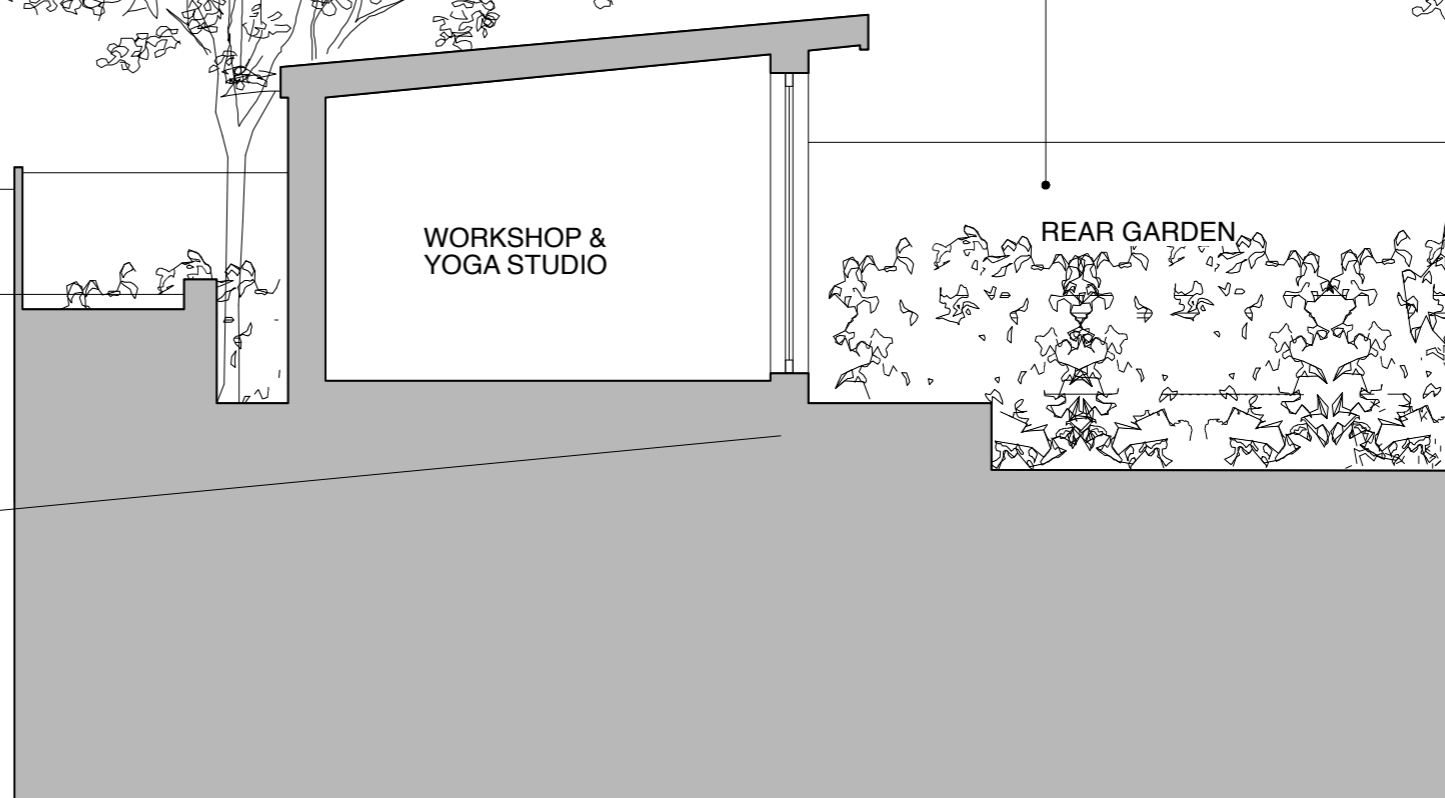

PROPOSED REAR GARDEN STUDIO SECTION

GENERAL NOTES:

DO NOT SCALE FROM THIS DRAWING.

ALL DIMENSIONS MUST BE CHECKED ON SITE AND ANY DISCREPANCIES VERIFIED WITH THE ARCHITECT.

CLIENT

VERA FARRANTS

JOB TITLE

**PARKHILL ROAD
LONDON
NW3**

DRAWING TITLE

**PROPOSED REAR
STUDIO SECTION**

SCALE

1:50@A3

DATE

06.15

FT ARCHITECTS LTD

Hamilton House
Mabledon Place
Bloomsbury
WC1H 9BB


020 7953 0388

www.ftarchitects.co.uk

DRAWING No.

REVISION

GENERAL NOTES:
 DO NOT SCALE FROM THIS DRAWING.
 ALL DIMENSIONS MUST BE CHECKED ON SITE AND ANY DISCREPANCIES VERIFIED WITH THE ARCHITECT.

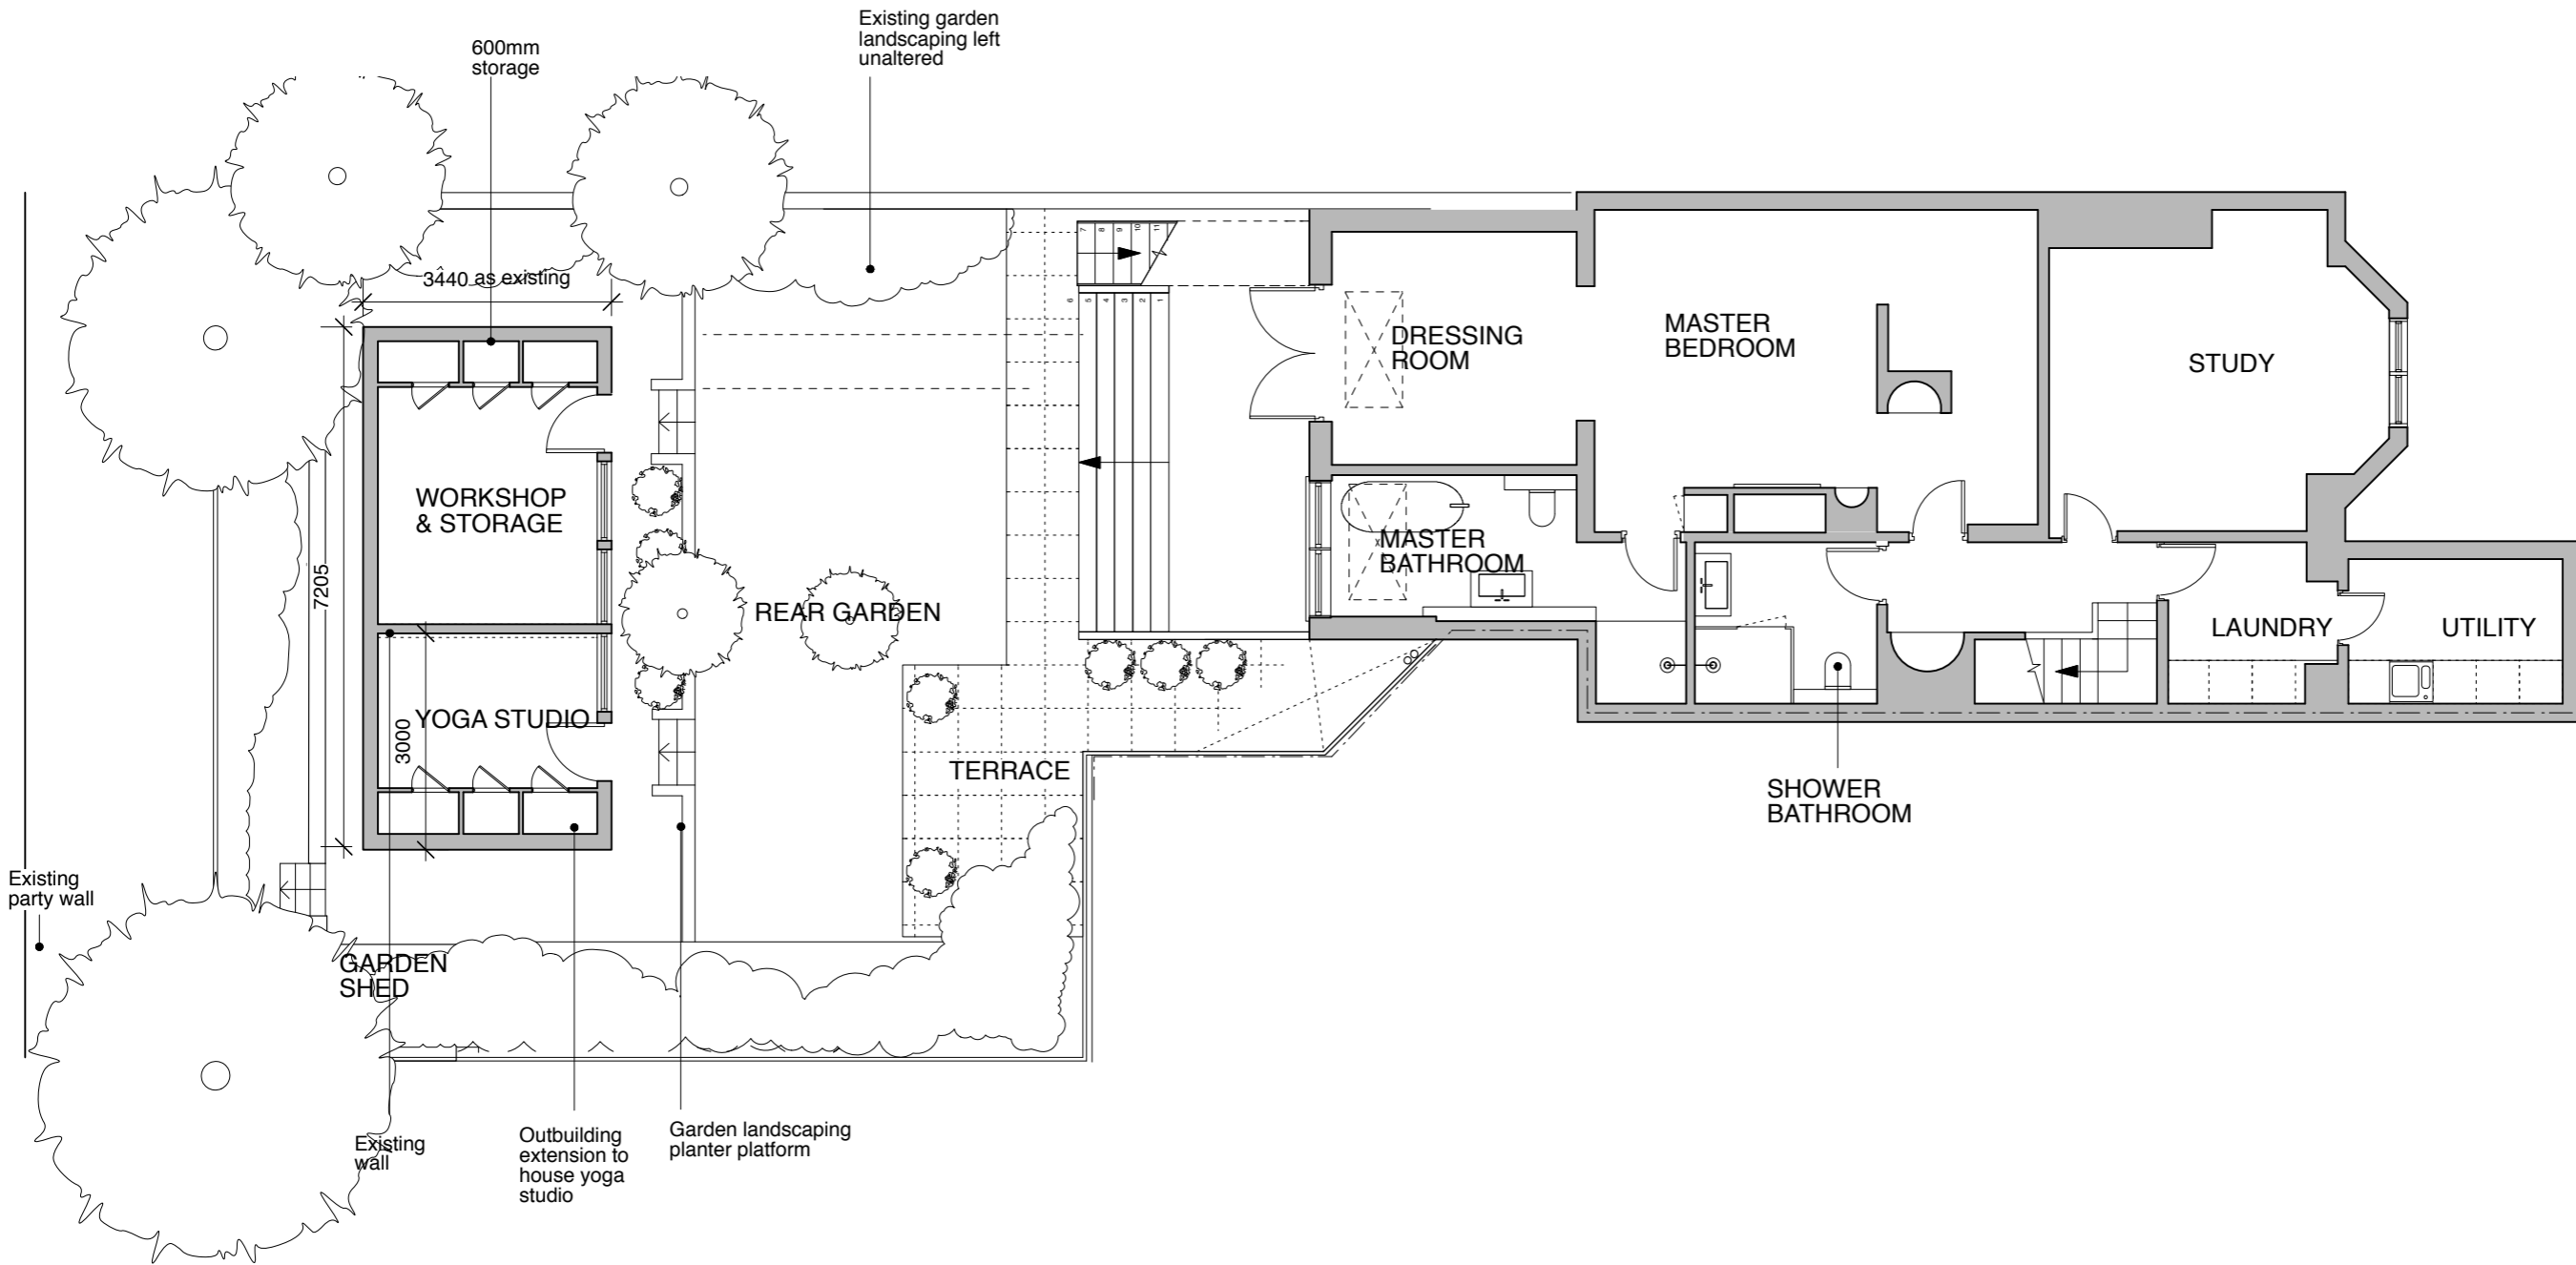

CLIENT
VERA FARRANTS

JOB TITLE
**PARKHILL ROAD
 LONDON
 NW3**

DRAWING TITLE
**PROPOSED REAR
 STUDIO PLAN**

SCALE 1:100@A3	DATE 04.15
--------------------------	----------------------

FT ARCHITECTS LTD
 Hamilton House
 Mabledon Place
 Bloomsbury
 WC1H 9BB
 020 7953 0388
 www.ftarchitects.co.uk

DRAWING No. 290_04	REVISION
------------------------------	----------

PROPOSED REAR GARDEN STUDIO PLAN

