



04. REAR ELEVATION

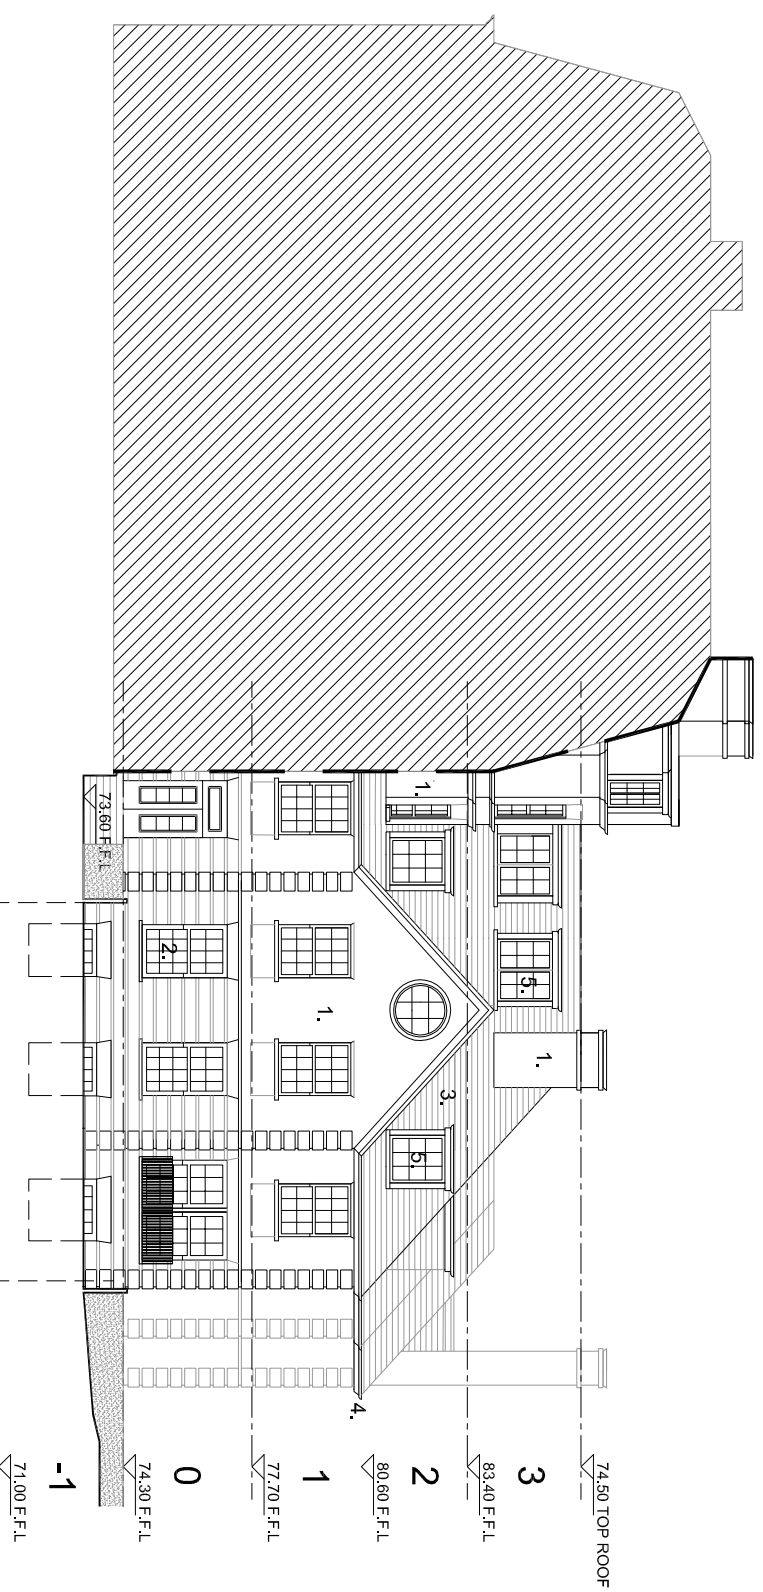


05. REAR ELEVATION

**Key to Materials:**

- 1. Red brickwork in Flemish Bond
- 2. White painted timber sash window, stone cills
- 3. Red clay roof tiles with bonnets to hips
- 4. Stone dressing + cornice
- 5. Dormer with white painted timber casement window, tiled cheeks and lead roof
- 6. Obscured glass window

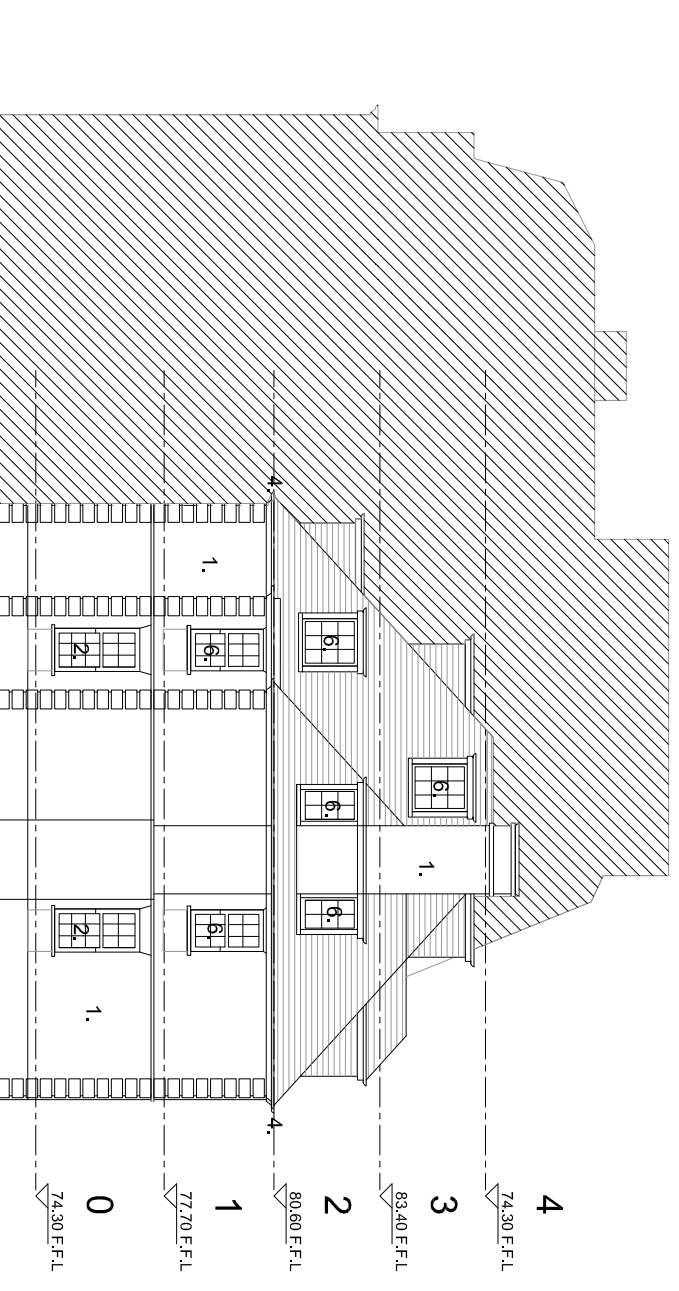

06. SIDE ELEVATION

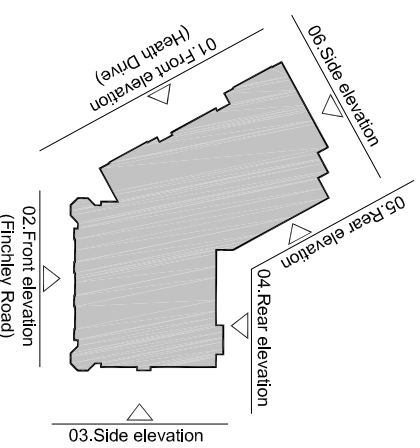

**PLANNING**

