



CC'

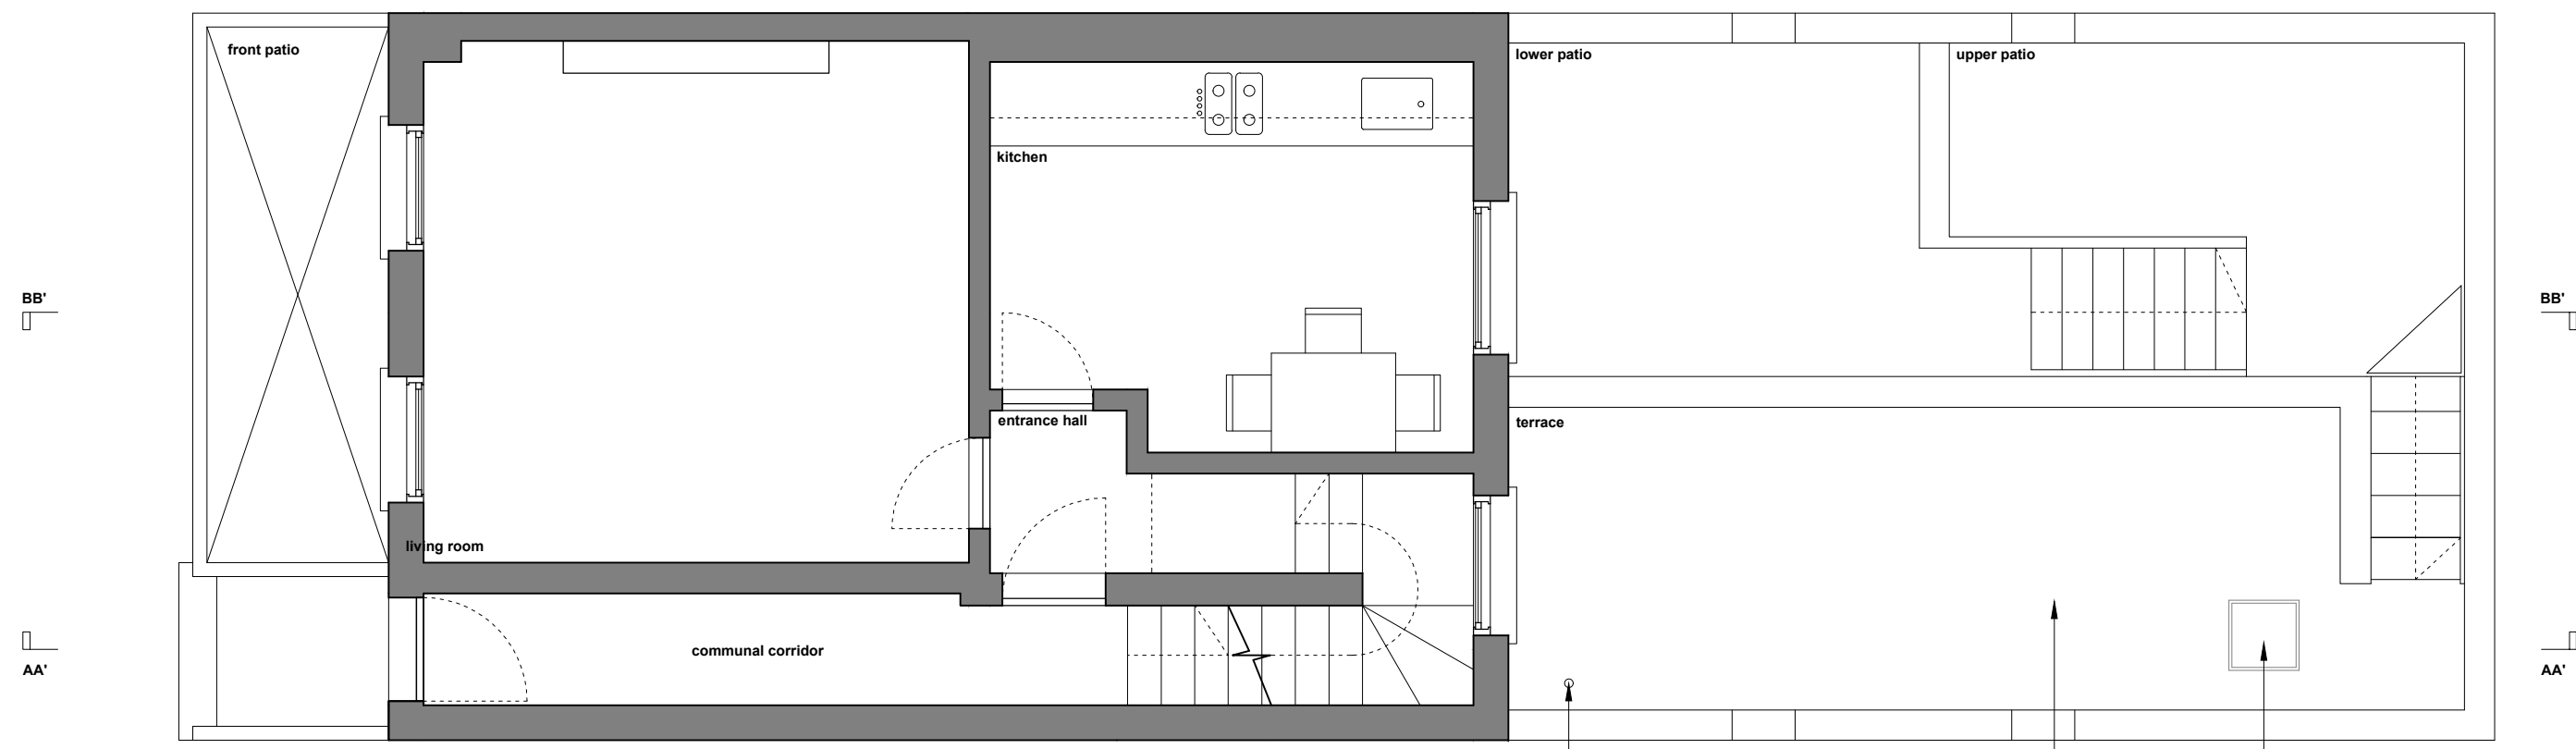


ground floor - 1:50


CC'

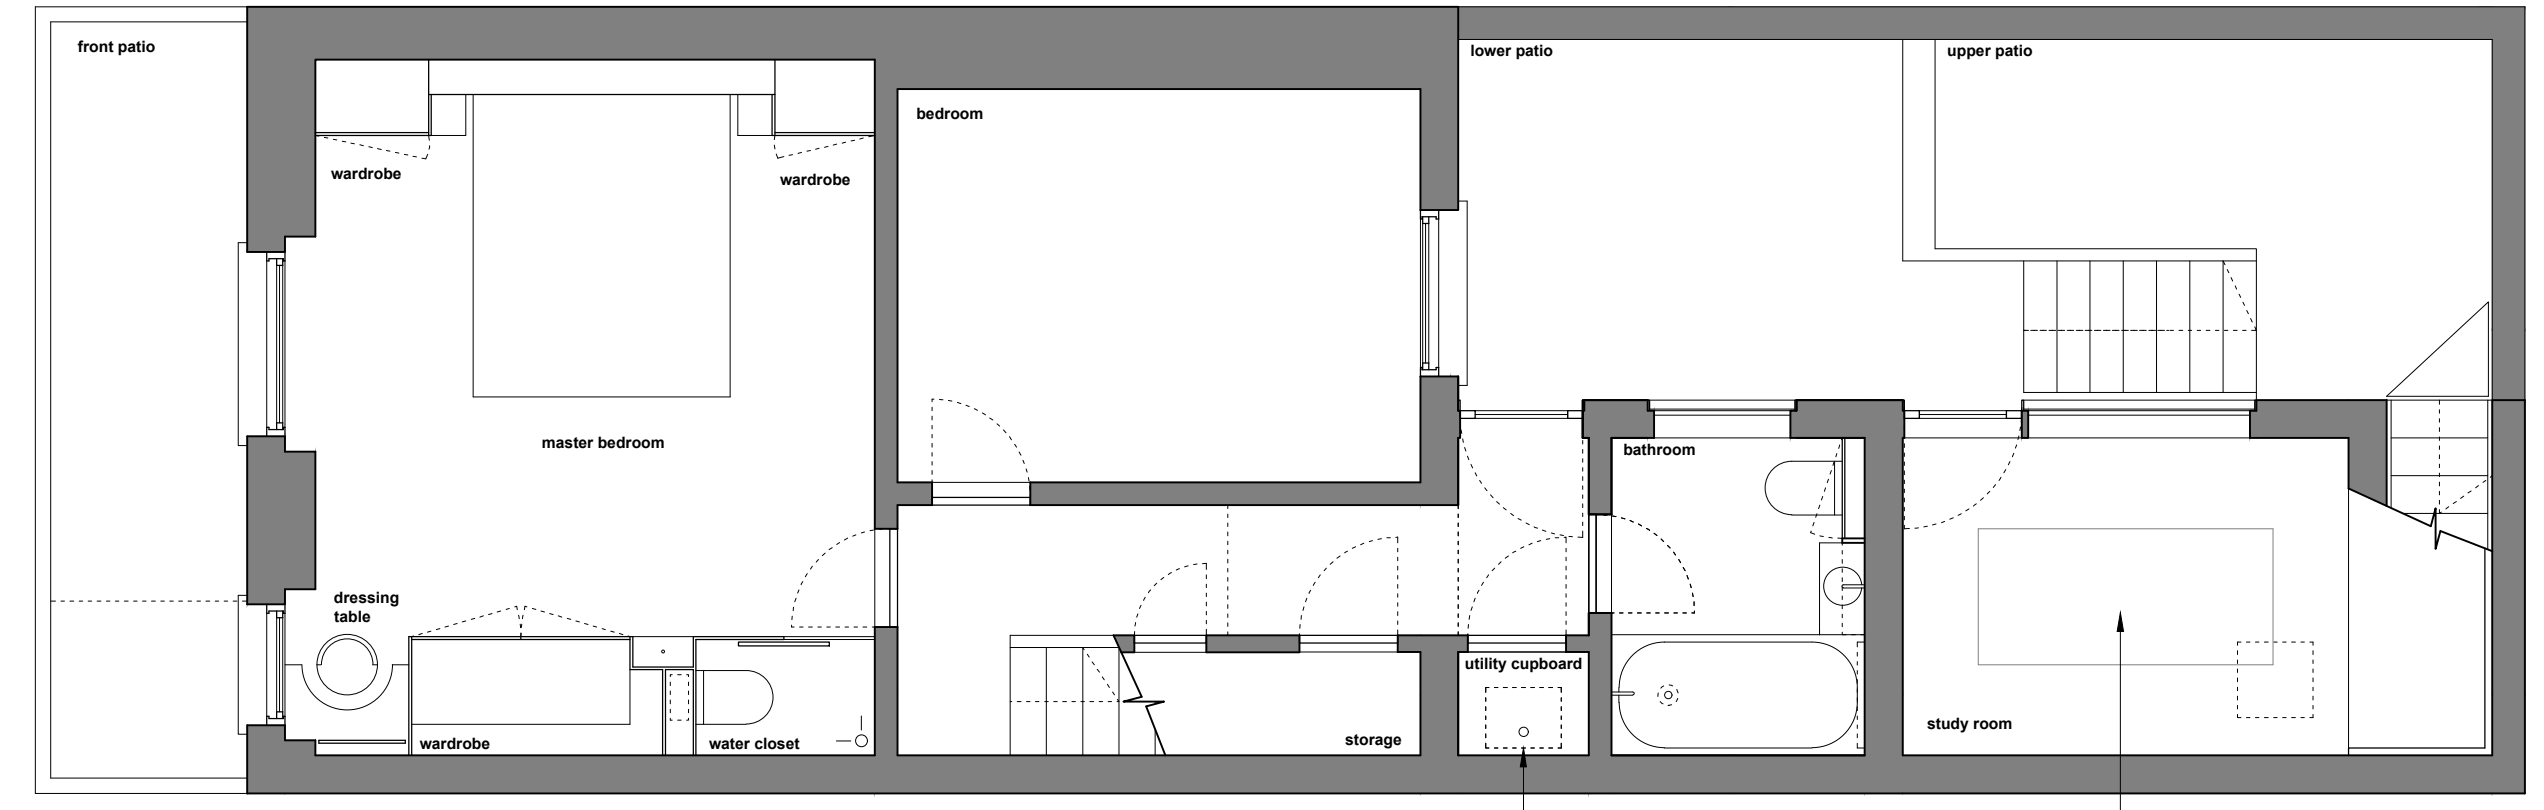

basement - 1:50

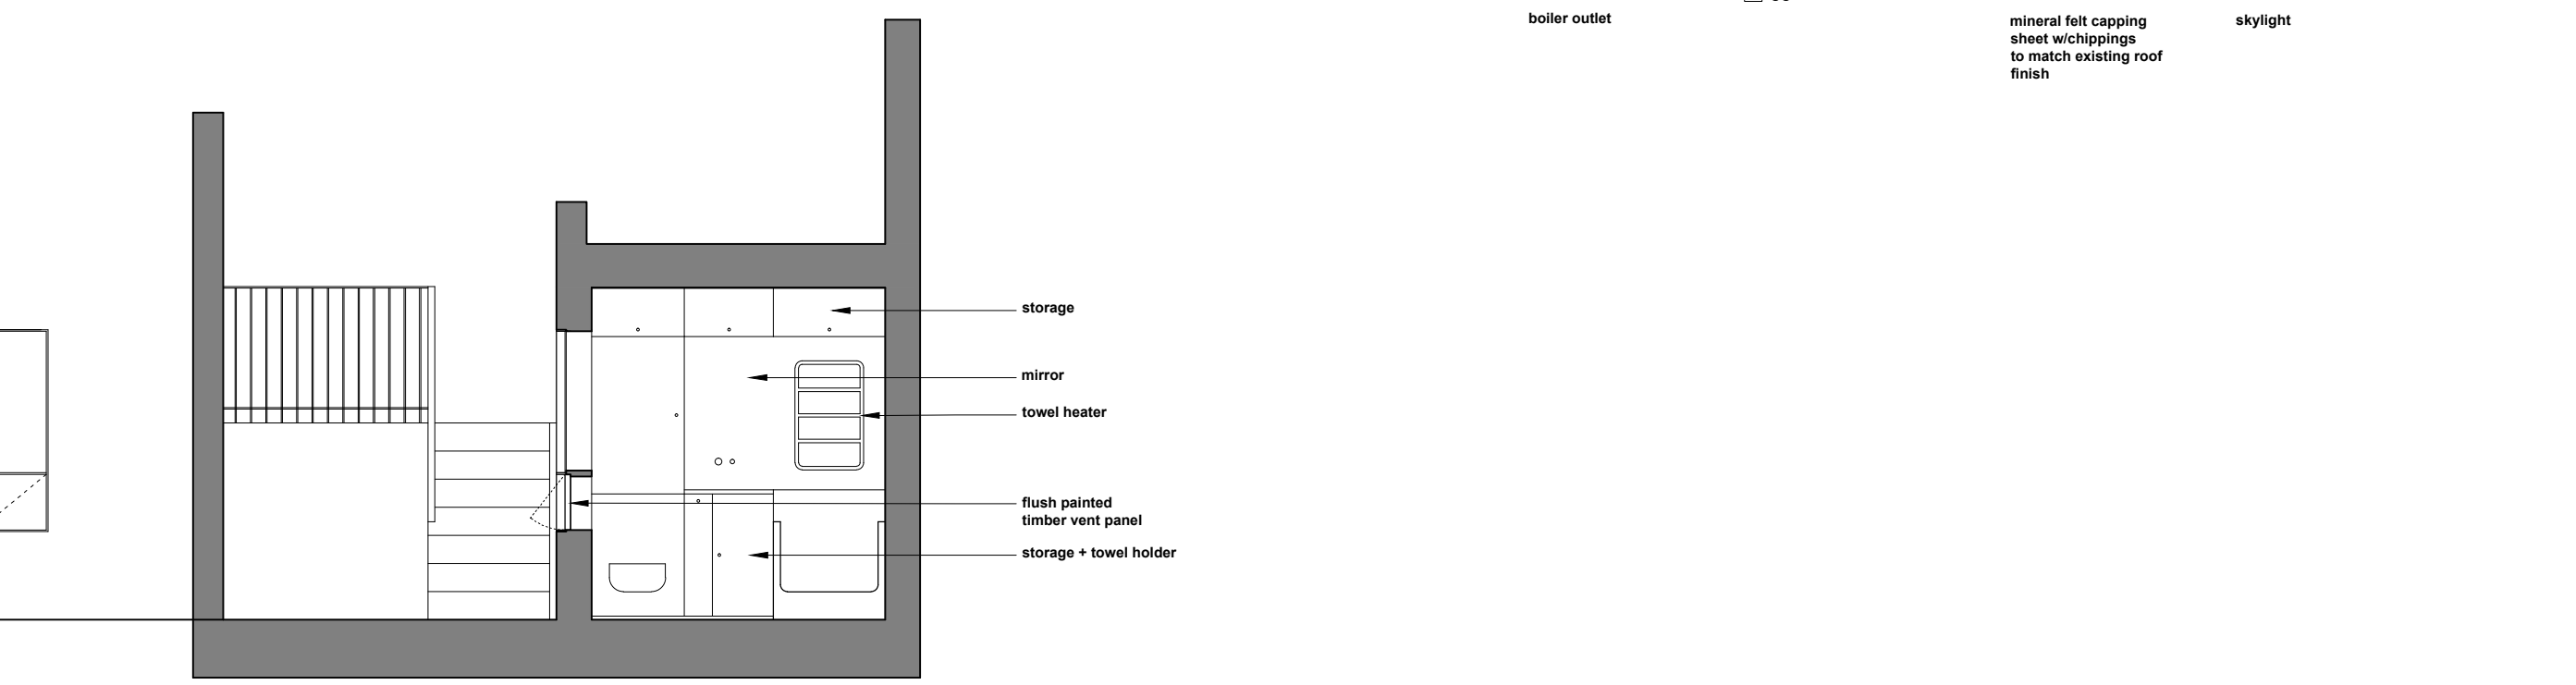

section AA' - 1:50

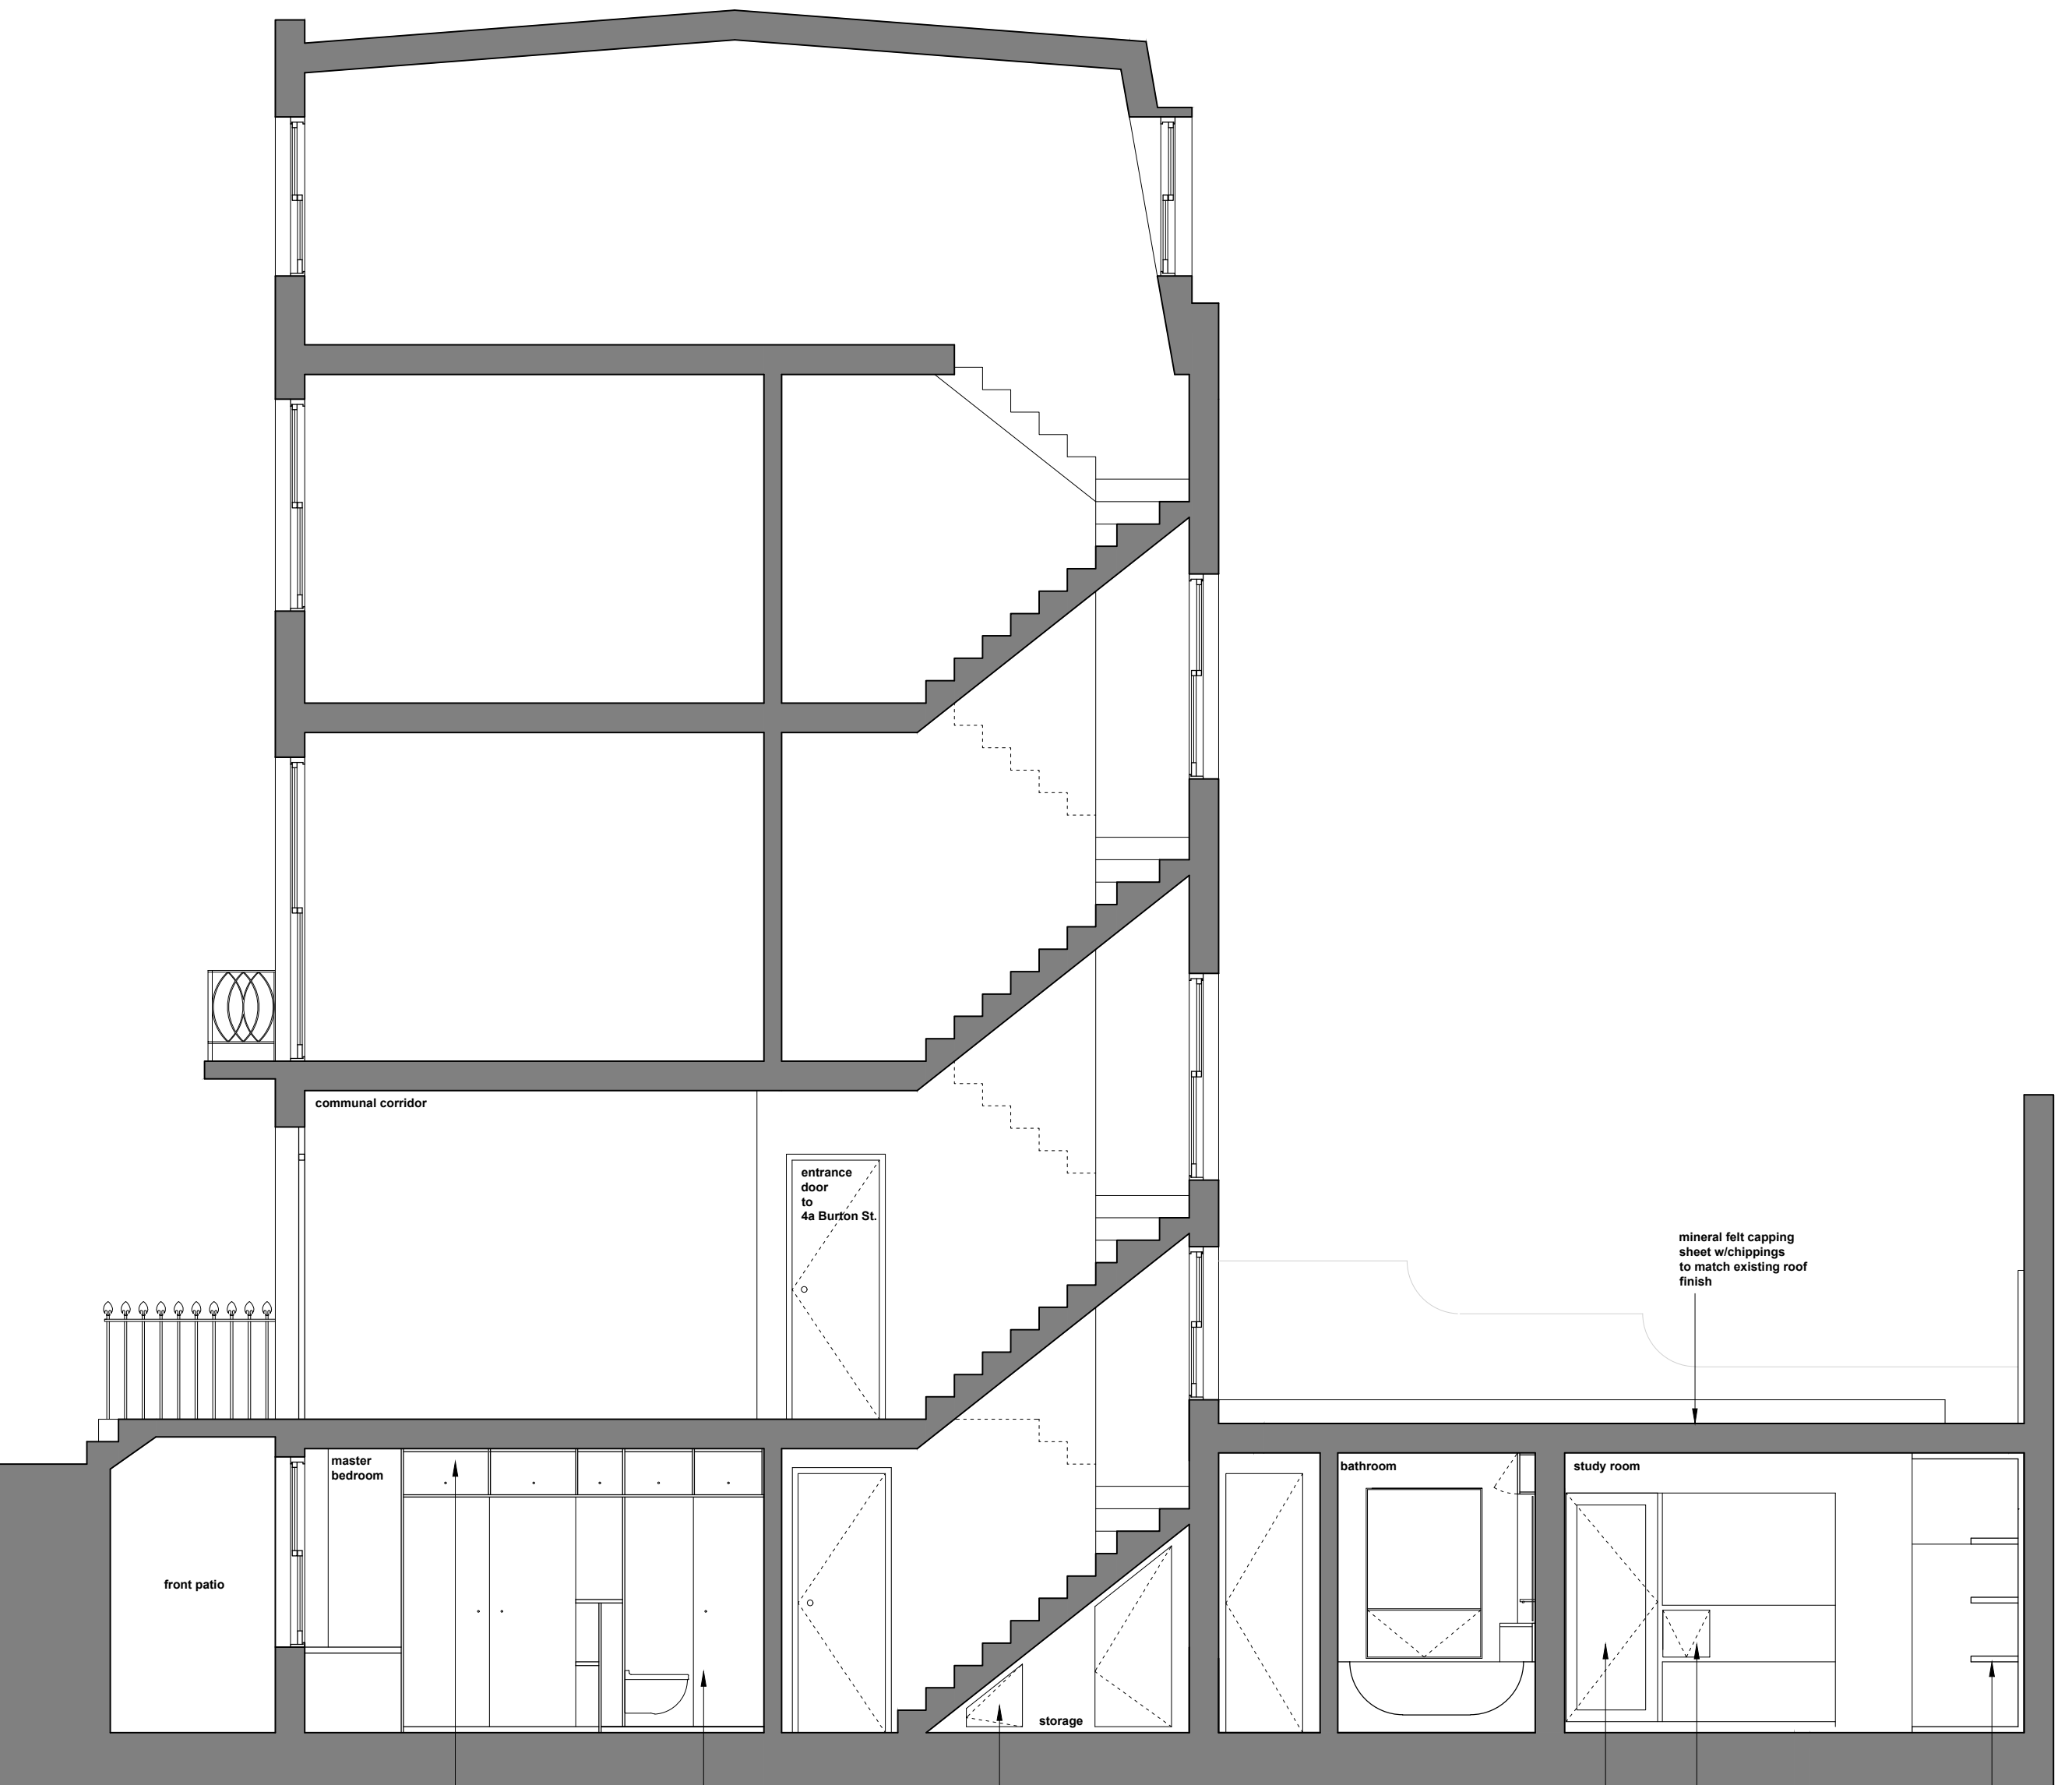


section AA' - 1:50

CC'


boiler outlet
mineral felt capping sheet with chippings to match existing roof finish
skylight

CC'

boiler
under floor storage

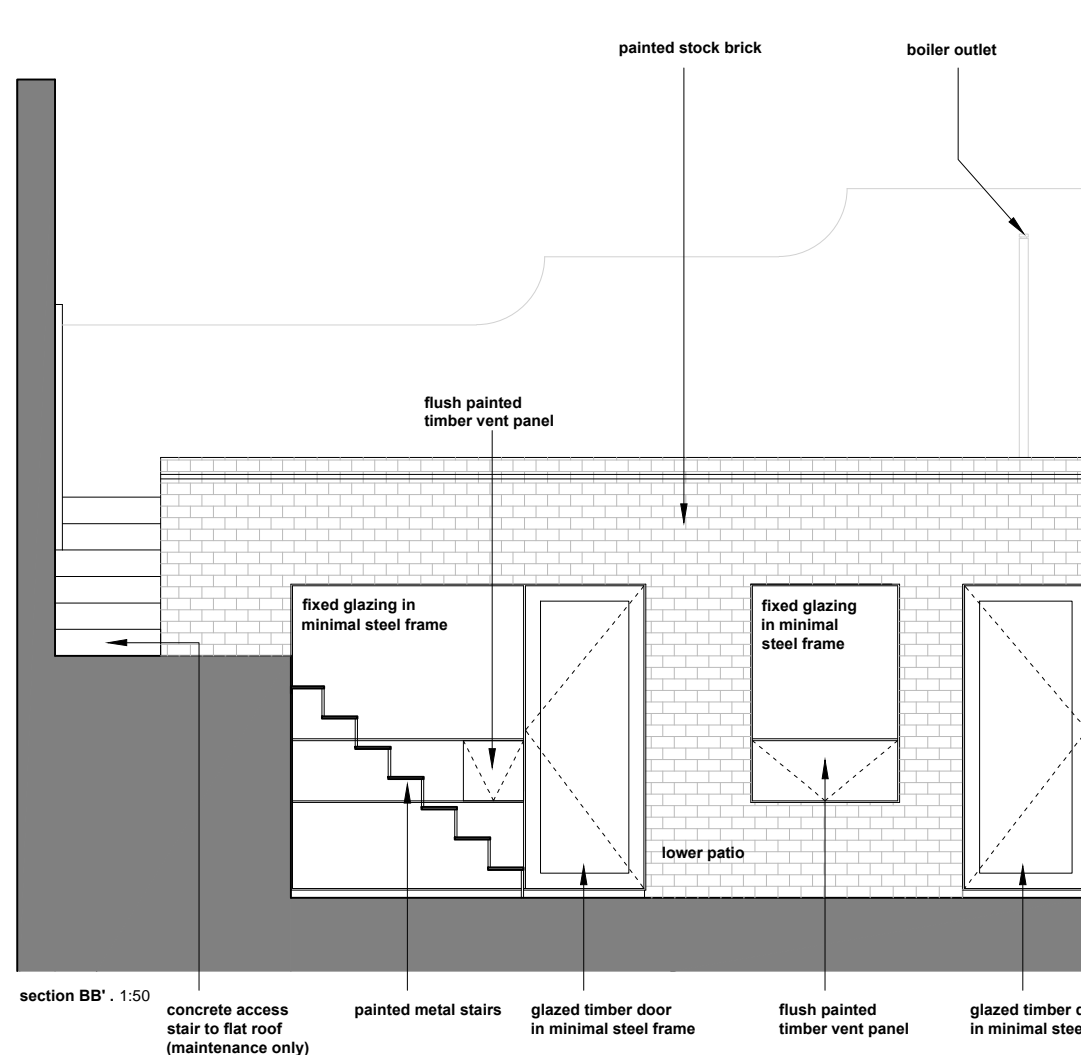

section BB' - 1:50

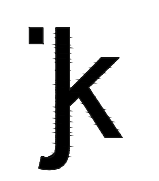

JAN KATTEIN ARCHITECTS
www.jankein.com / mail@jankein.com
277 New North Road / London N1 7AA / UK / +44 (0)20 7704 0604

Notes

Do not scale from this drawing.
Report any discrepancies.
Copyright owned by Jan Kattein Architects.

08 06 15	Rev B	Amended planning issue.
01 06 15	Rev A	Amended planning issue.

Project Name **4a Burton Street**

Project Number **047**

Drawing Name **Proposed Plans & Sections**

Drawing Number	004	Revision	B
----------------	------------	----------	----------

Scale **1:50 @ A1** Date **14 04 2015**

Drawing Status **Planning**

