



DRG: 01 BUILDERS WORK

JOY, 184 WEST END LANE
WEST HAMPTAD, NW 6 156

TITLE
JOY
184 WEST END LANE
GROUND FLOOR

SCALE
1:50

DATE
9/APRIL/2015

PROJECT MANAGER
BILL LAWSON

ALL DRAWINGS HAVE BEEN
PREPARED FOR A DIGITAL
SHARE BY EXISTING DRAWINGS
PROVIDE BY OTHERS. ACCURACY CANNOT
BE ASSURED. IT IS THE CONTRACTOR'S
RESPONSIBILITY TO CHECK ALL SHU
DIMENSIONS, CHECKS AND PROJECT
PRODUCTION DRAWINGS. DETAILS WILL
BE SUBJECT TO APPROVAL BY
PRODUCTION DRAWINGS
AND SITE SUPERVISOR

JOYTHESTORE.COM

KEY TO SYMBOLS


EXISTING
STRUCTURE

NEW 100mm
30 MIN F/F
GYD PARTIAL
FULL HEIGHT
PLASTERBOARD

13K D650

13K S650

DATA POINT

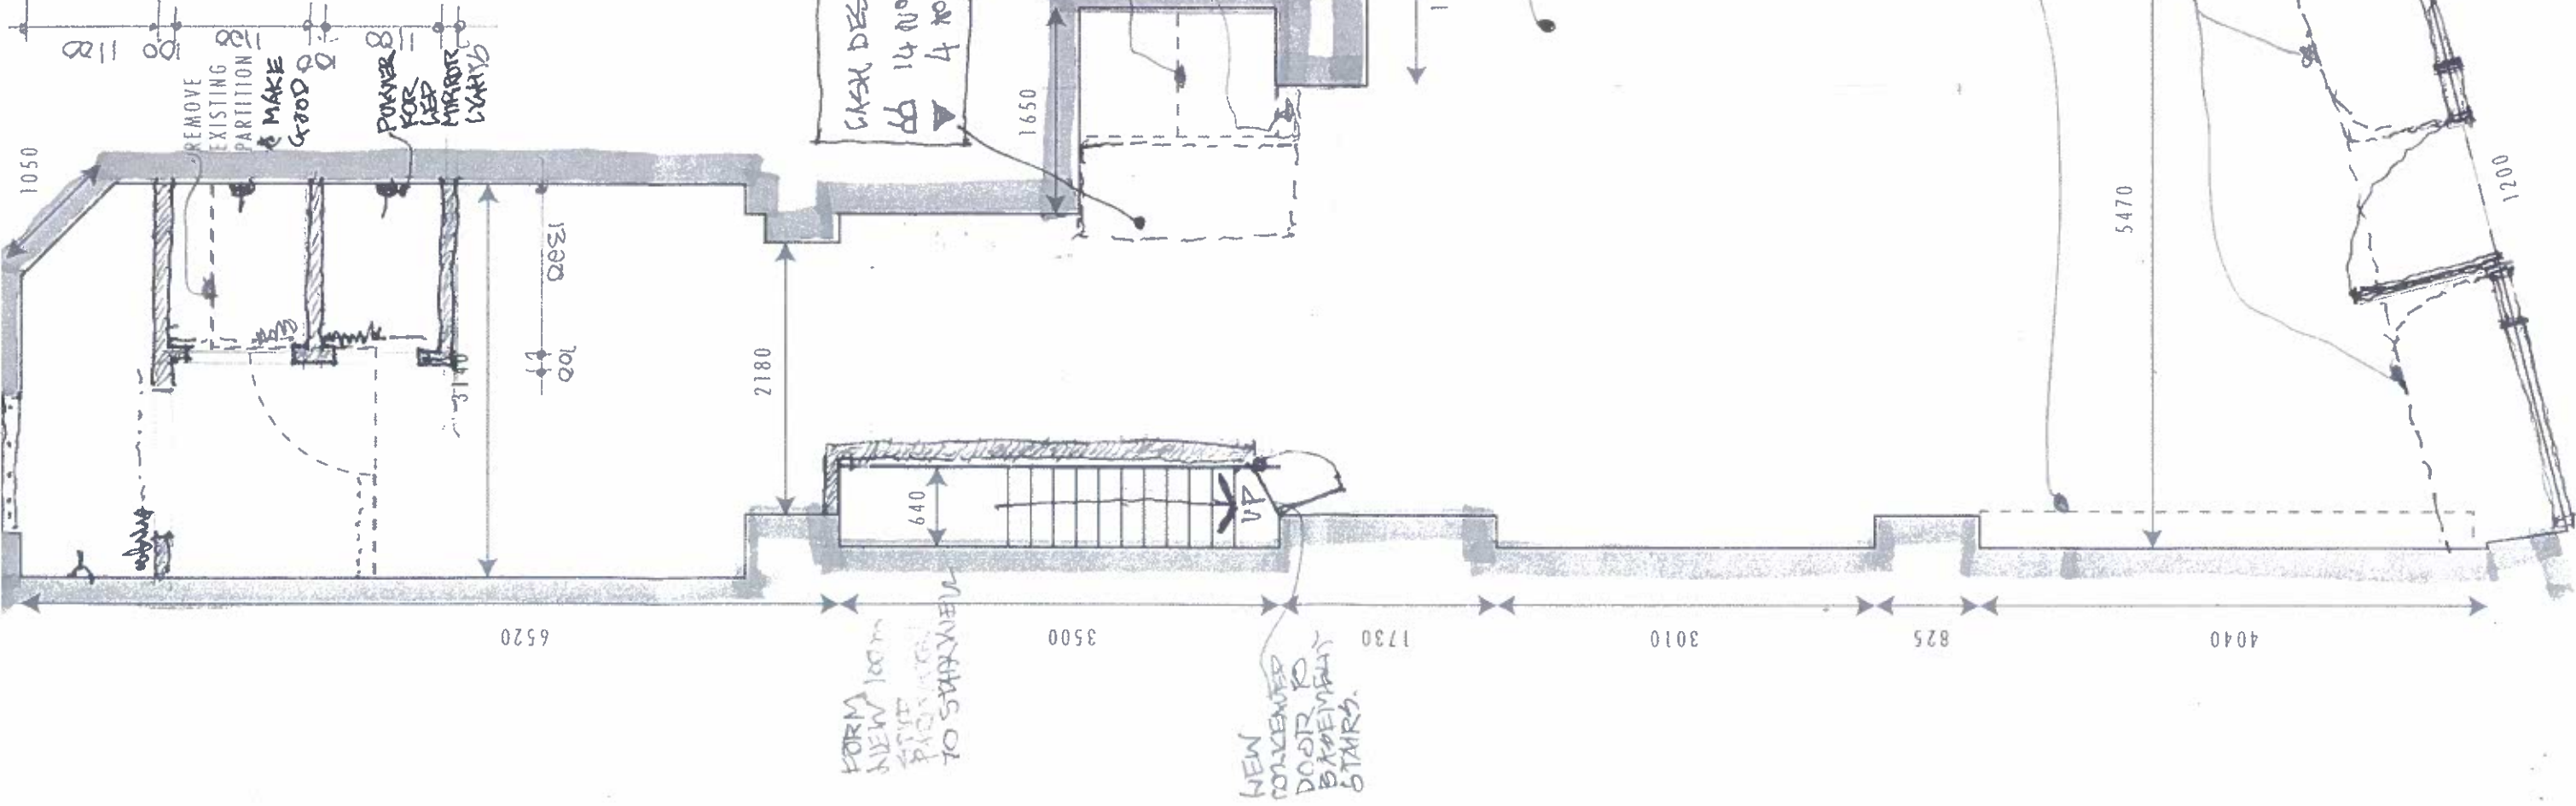

EXISTING
TIMBER FLOOR
TO BE SANDED
& CLEAR SEQUOIA
WITH 2 COATS
VARNISH

REMOVE EXISTING
SHELVING
&
MAKE GOOD
BRICKWORK

STRIP OUT
EXISTING WINDOW
BED & NEW MATT LAGGED
WINDOW BEDS (CHECK PLYWOOD)
TO BE CONSTRUCTED

EXISTING SHOPFRONT

FORM NEW 100mm
30 MIN F/F
PARTIAL
TO STAIRWELL

NEW
CONCRETE
DOOR TO
BASEMENT
STAIRS

CASH DESK
14 NOS. D650 13K
4 NOS DATA POINT

DEMOLISH
EXISTING
CHANGING
SUBCIES
& AIS
WALL &
MAKE
GOOD

REMOVE
EXISTING
PARTITION
& MAKE
GOOD
POUNDER
FOR
NEW
MIRROR
LIGHTS