



REV B  
15.05.15

DRG-04  
JOY, 184 WEST END LANE  
WEST HAMPTSTEAD, NW6 1SG  
FIXTURE WORKOUT

TITLE  
JOY  
184 WEST END LANE  
BASEMENT


SCALE  
1:50

DATE  
9/APRIL/2015

PROJECT MANAGER  
BILL LAWSON

ALL DRAWINGS HAVE BEEN  
PREPARED FROM A ORIGINAL  
SET OF EXISTING DRAWINGS  
PRODUCED BY OTHERS. (GENERALLY CANNOT  
BE ASSURED IT IS THE CONTRACTORS  
RESPONSIBILITY TO CARRY OUT SITE  
DIMENSION CHECKS AND PRODUCE  
PRODUCTION DRAWINGS. DETAILS WILL  
BE SPECIFIC TO APPROVALS OF  
PRODUCTION DRAWINGS  
AND SITE SET UP

JOYTHESTORE.COM

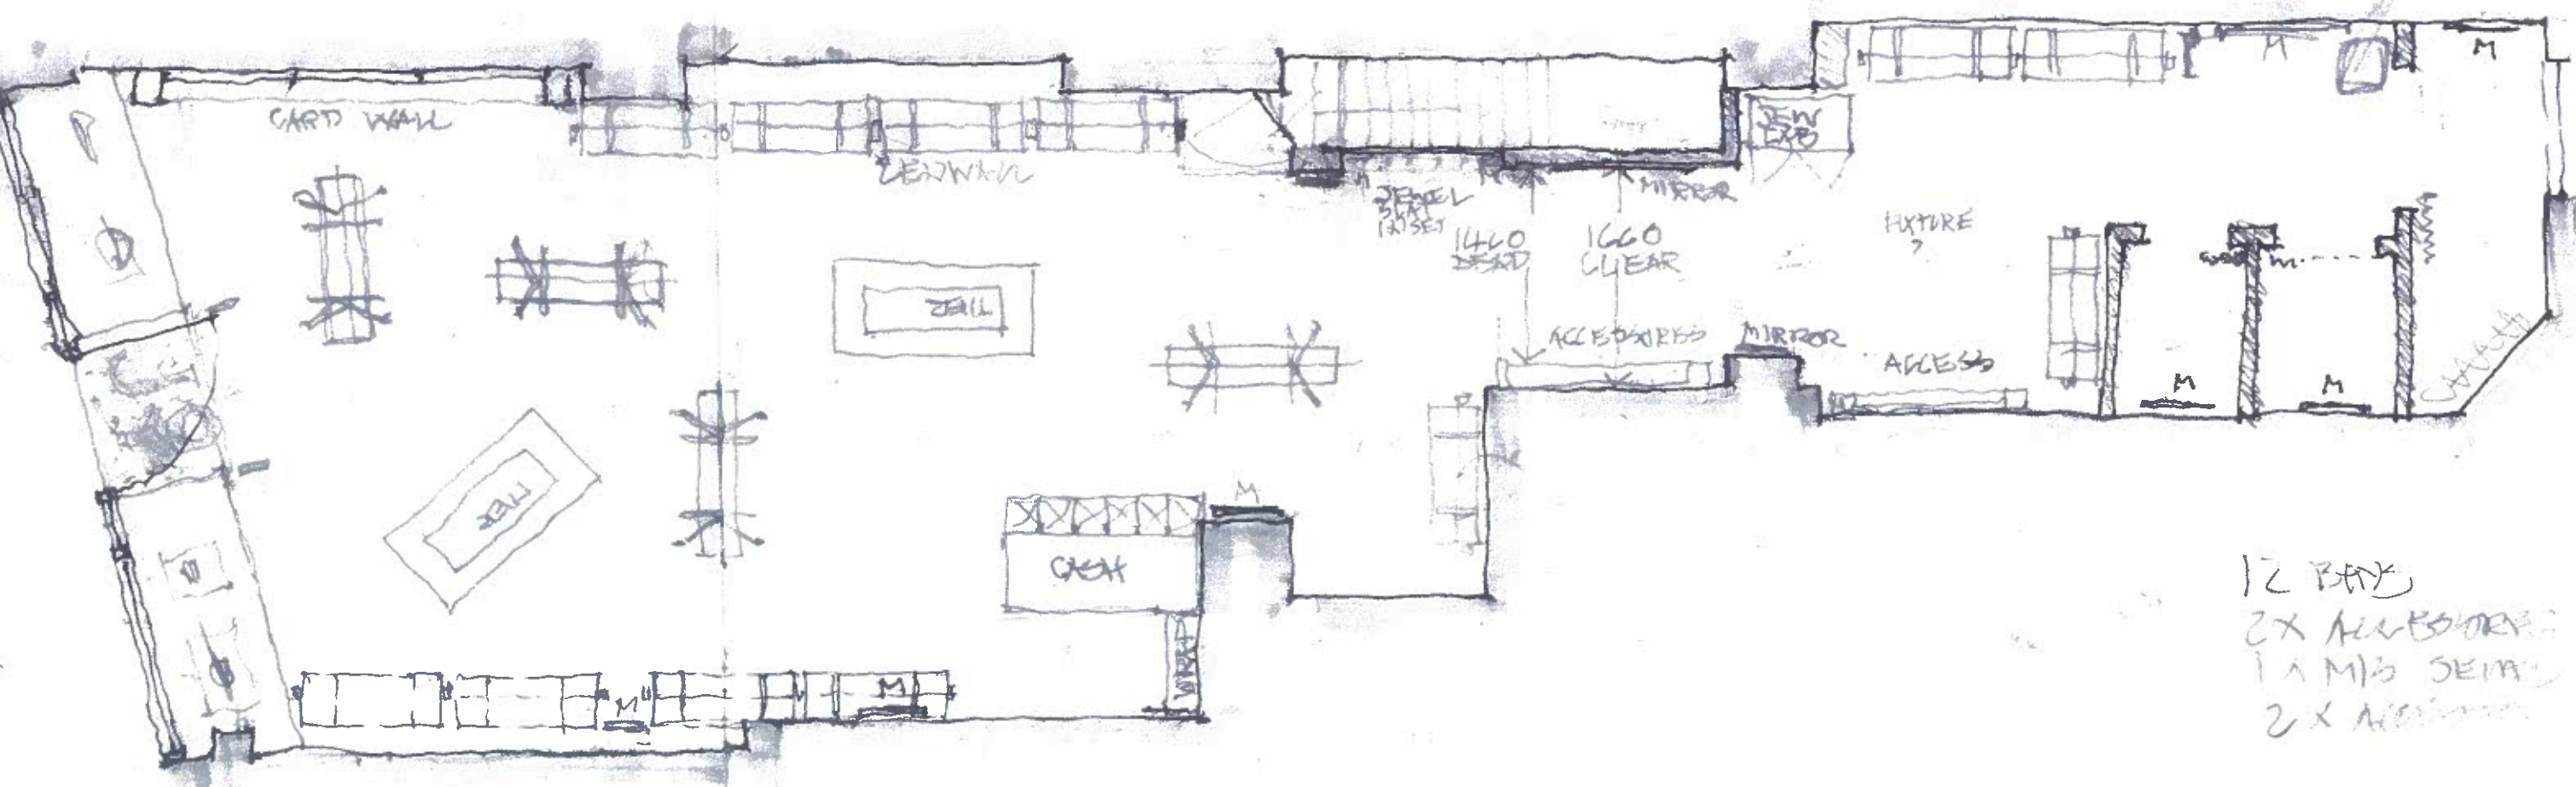

12 PANE  
2X ACCESSORIES  
1 X MIB SEM  
2 X ACCESSORIES