


NOTES
Do not scale this drawing

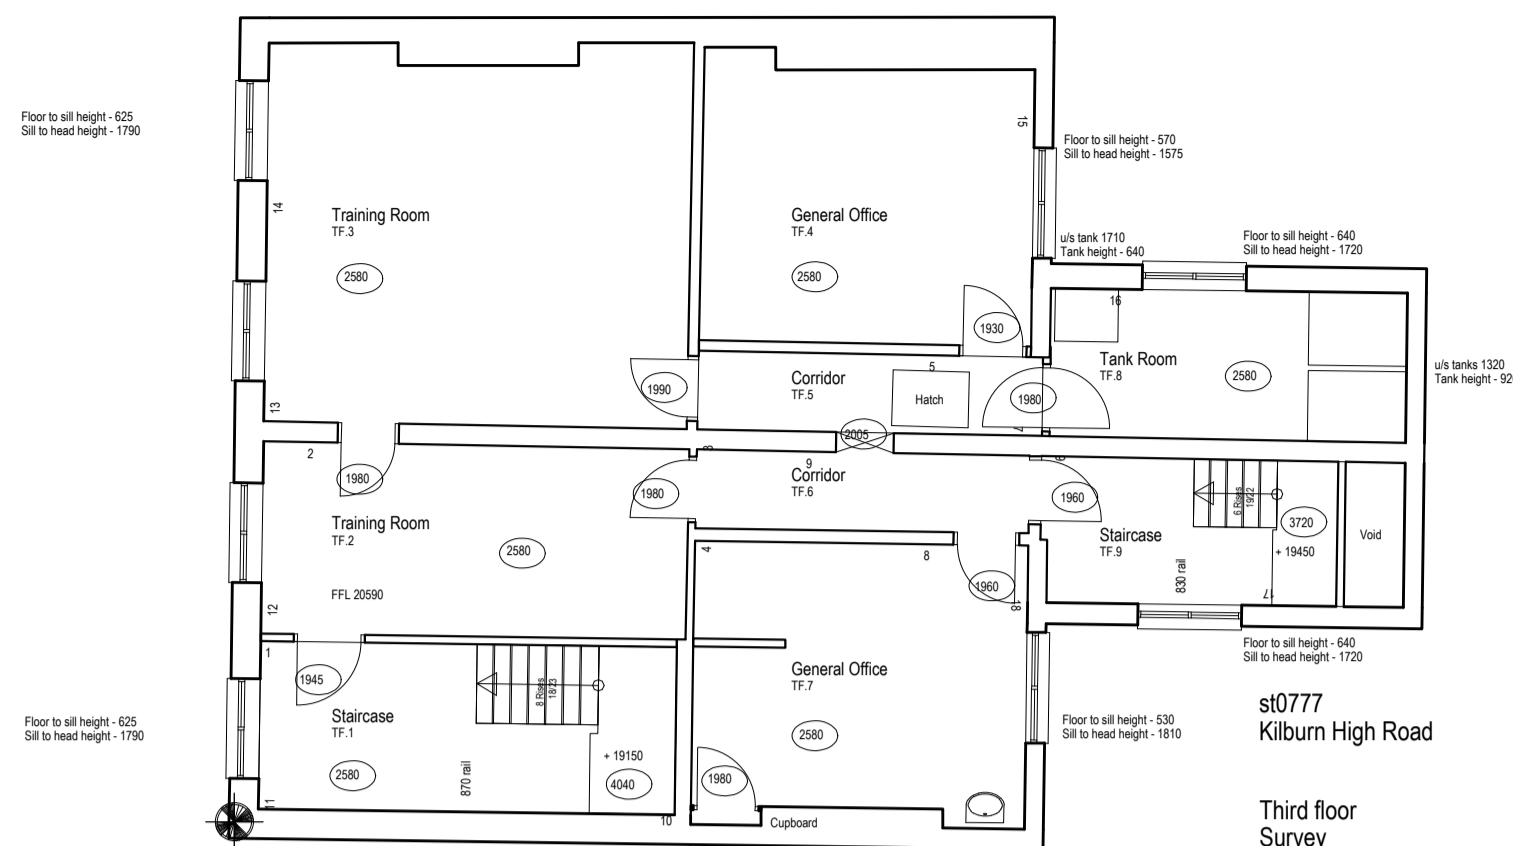


Gross Floor Area	122.6	m ²
Total Sales Area	0.0	m ²
NDSA	0.0	m ²

Third Floor (Ancillary Area Level)

Floor to sill height - 430
Sill to head height - 2420

Floor to sill height - 430
Sill to head height - 2420

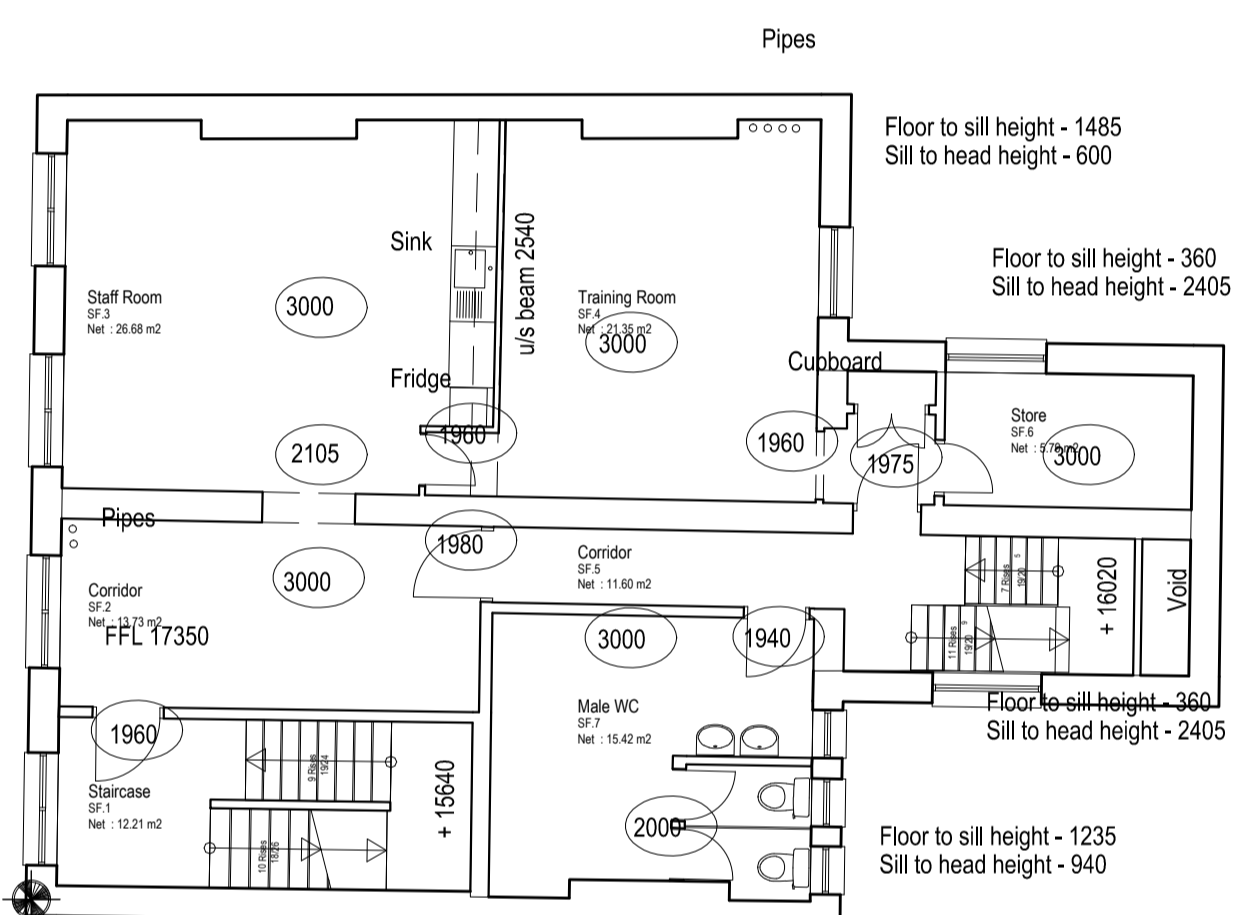


Gross Floor Area	140.4	m ²
Total Sales Area	0.0	m ²
NDSA	0.0	m ²

Second Floor (Ancillary Area Level)


Floor to sill height - 440
Sill to head height - 2640

Floor to sill height - 440
Sill to head height - 2640

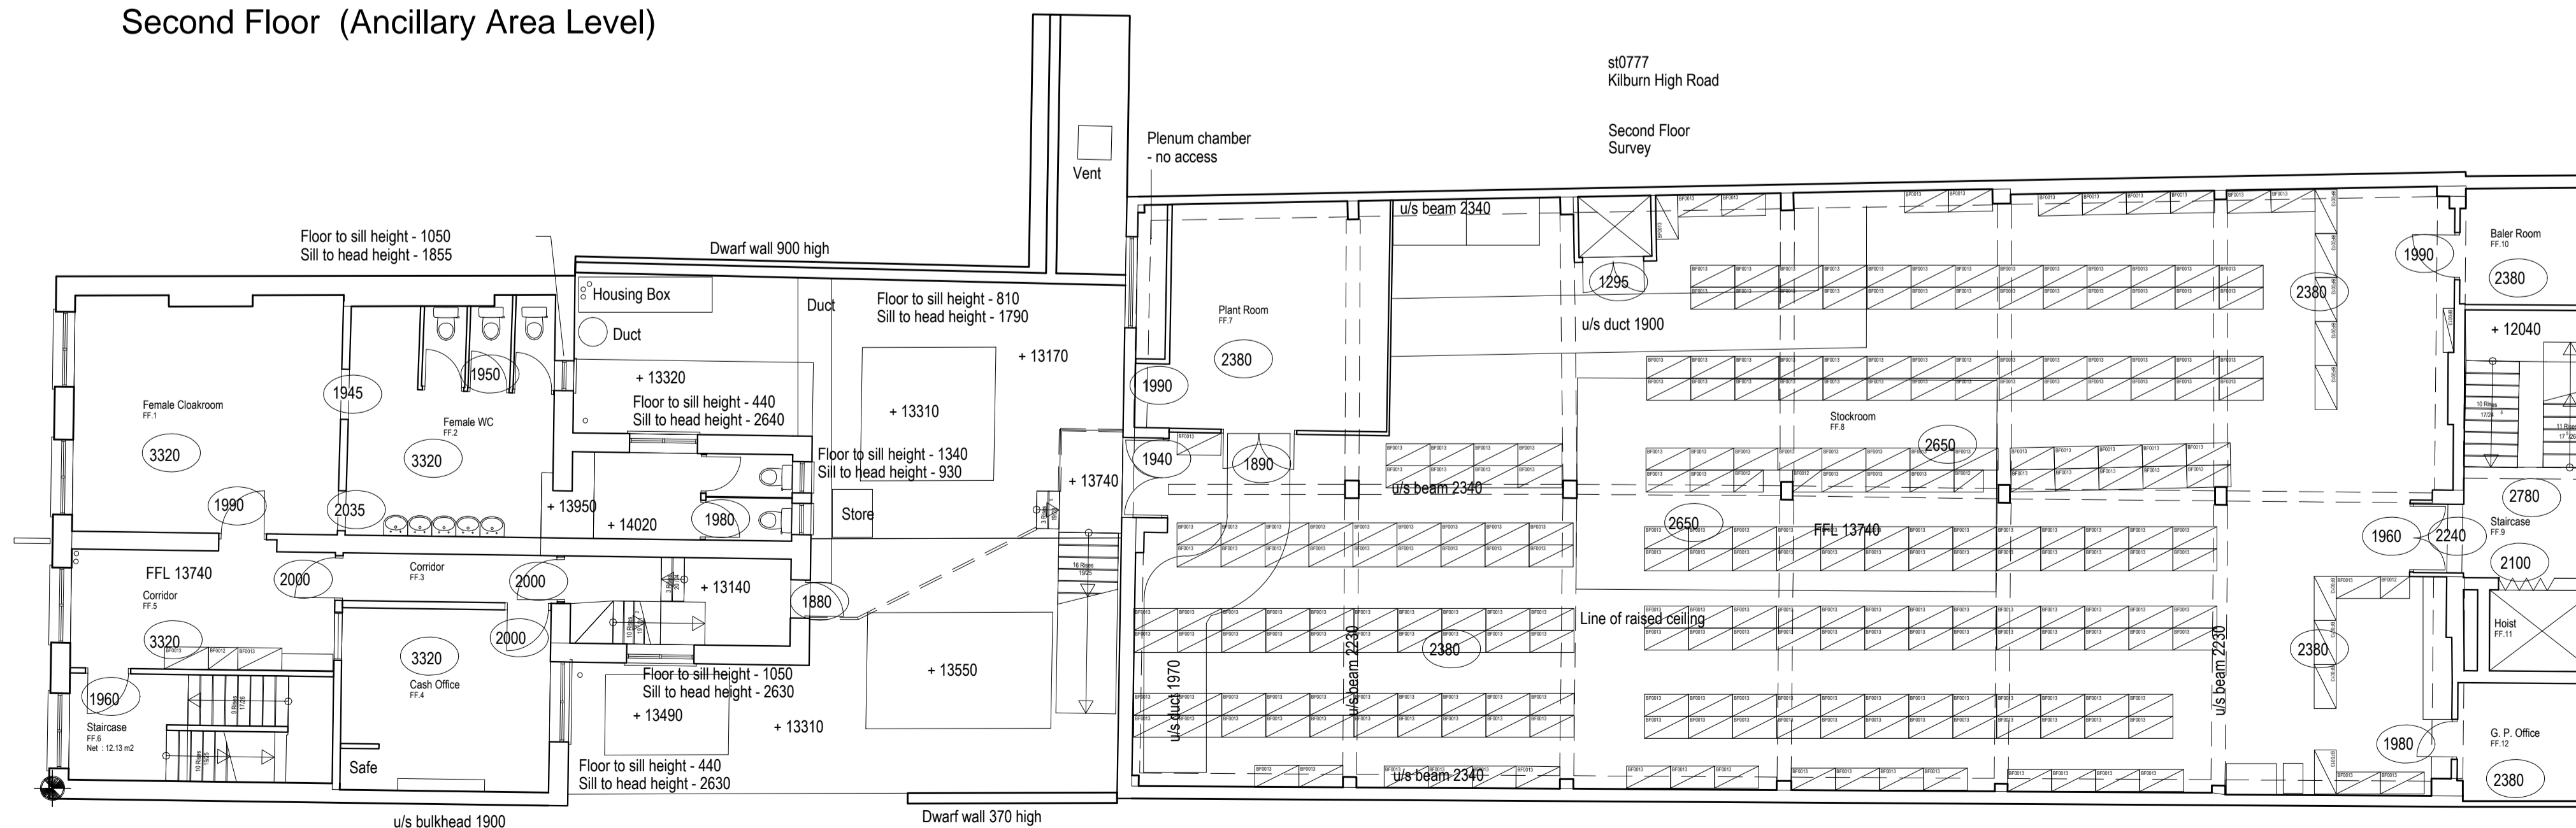


Gross Floor Area	496.8	m ²
Total Sales Area	0.0	m ²
NDSA	0.0	m ²

First Floor (Stock Area Level)

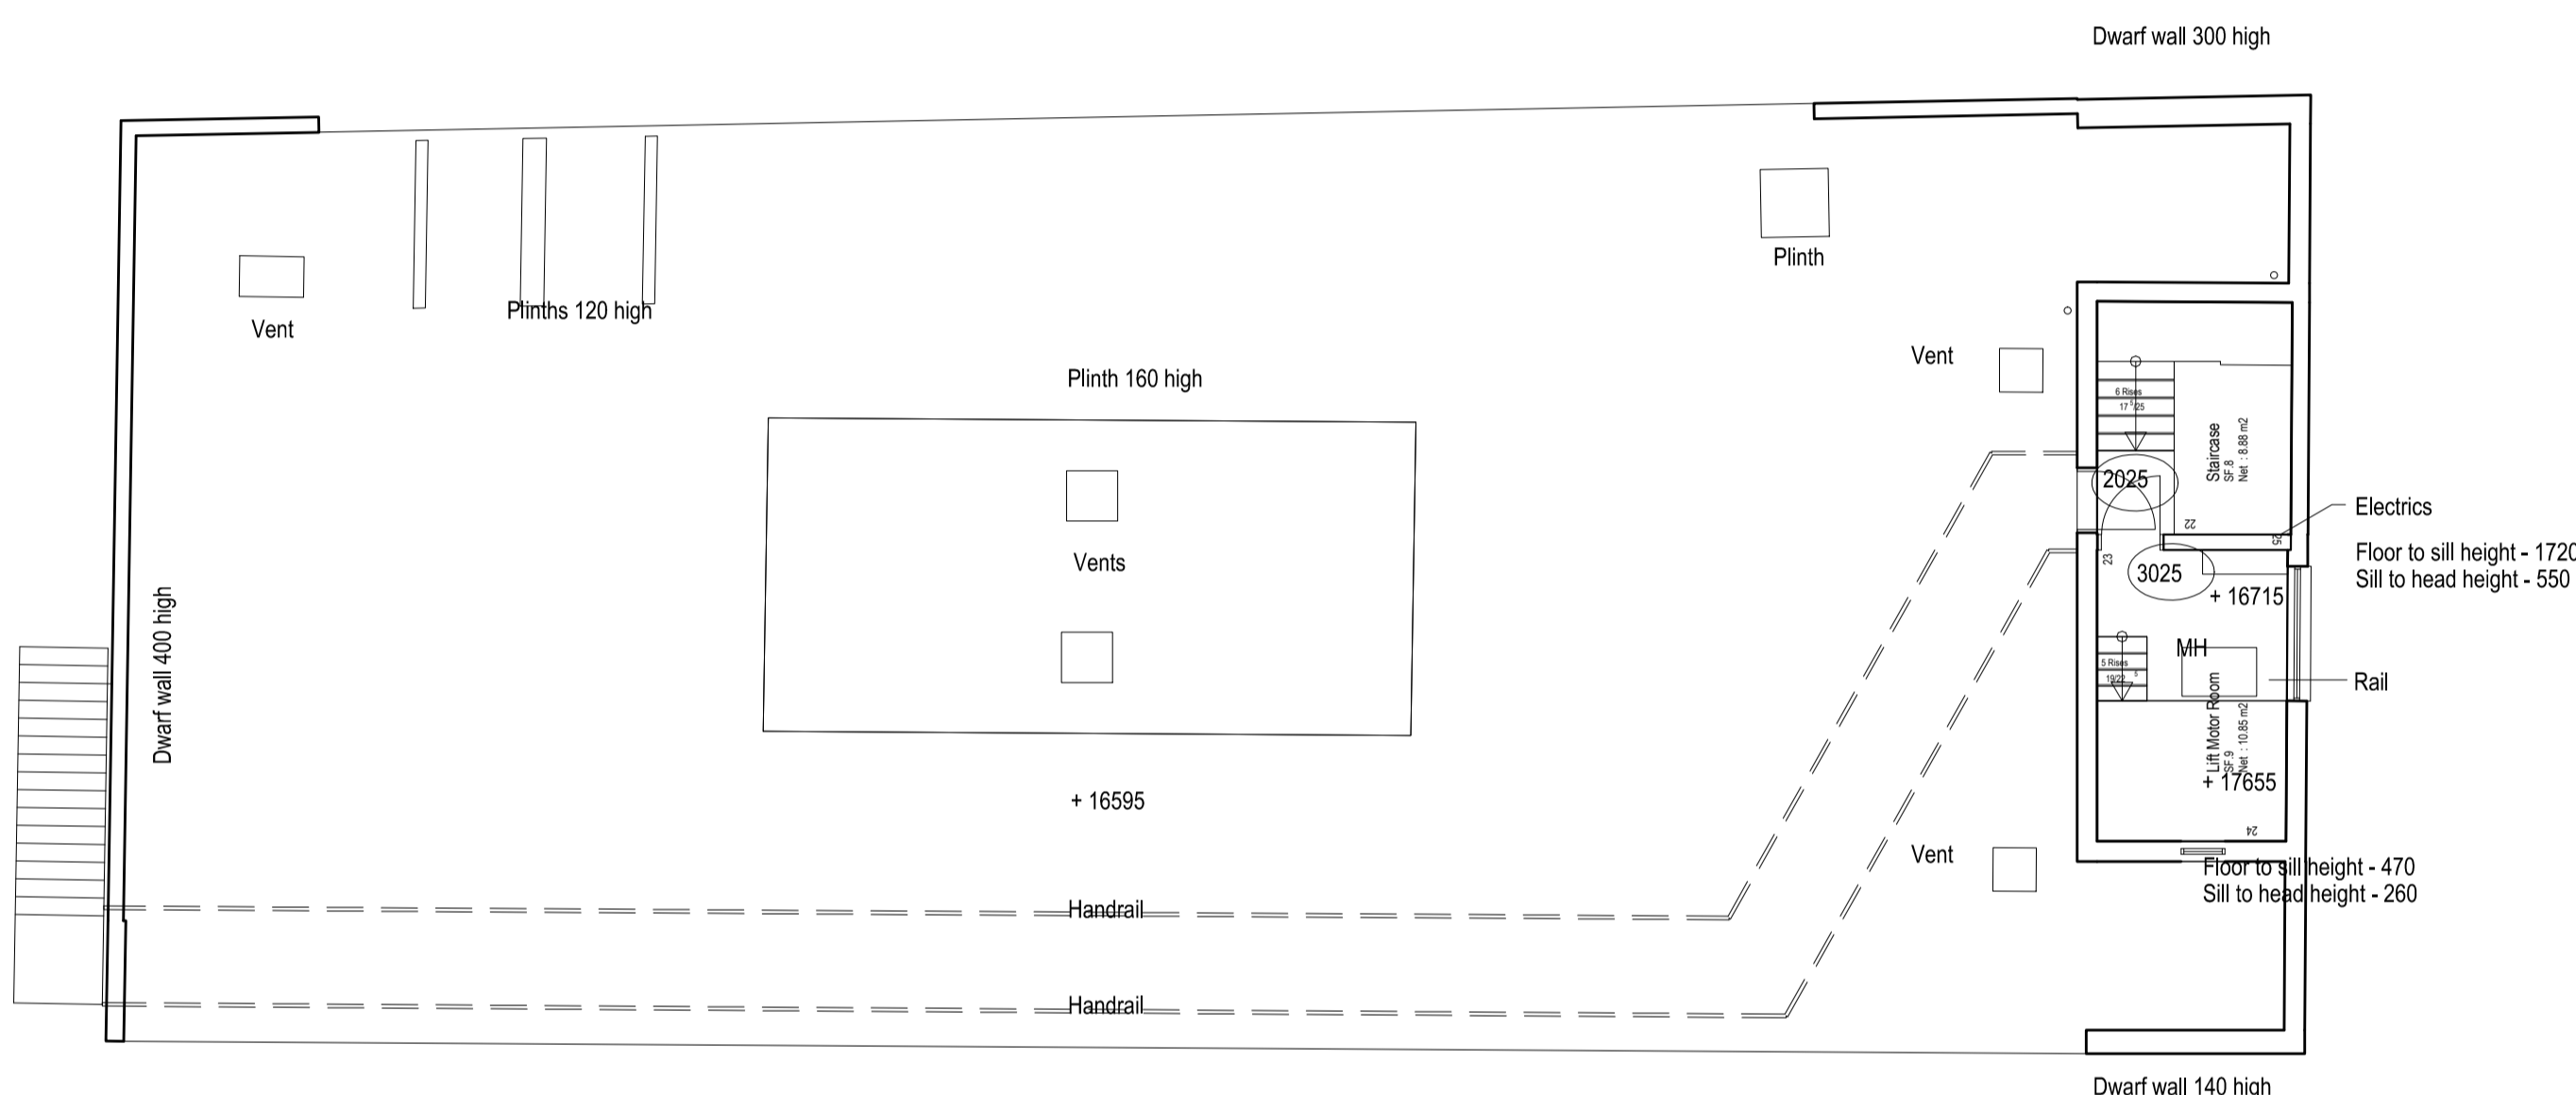

PRELIMINARY

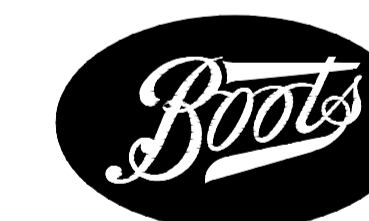

NOTTINGHAM
NG90 1BS

0115 950 6111



105/107 High Street
Worle
Weston-super-Mare
B322 6HA
T. 01934 523 000
Contractor's Ref

Project Name
Store 777
60-62 Kilburn High Road Kilburn
London NW9 4HJ

Drawing Title
**First Second and Third floor
stock and ancillary area
Existing floor layout**

Dept.
Drawn **I.Storm** Approved
Scale **1:100** Date **18:06:15**

Drg No. **777 / C229590 / 102** Rev. -