




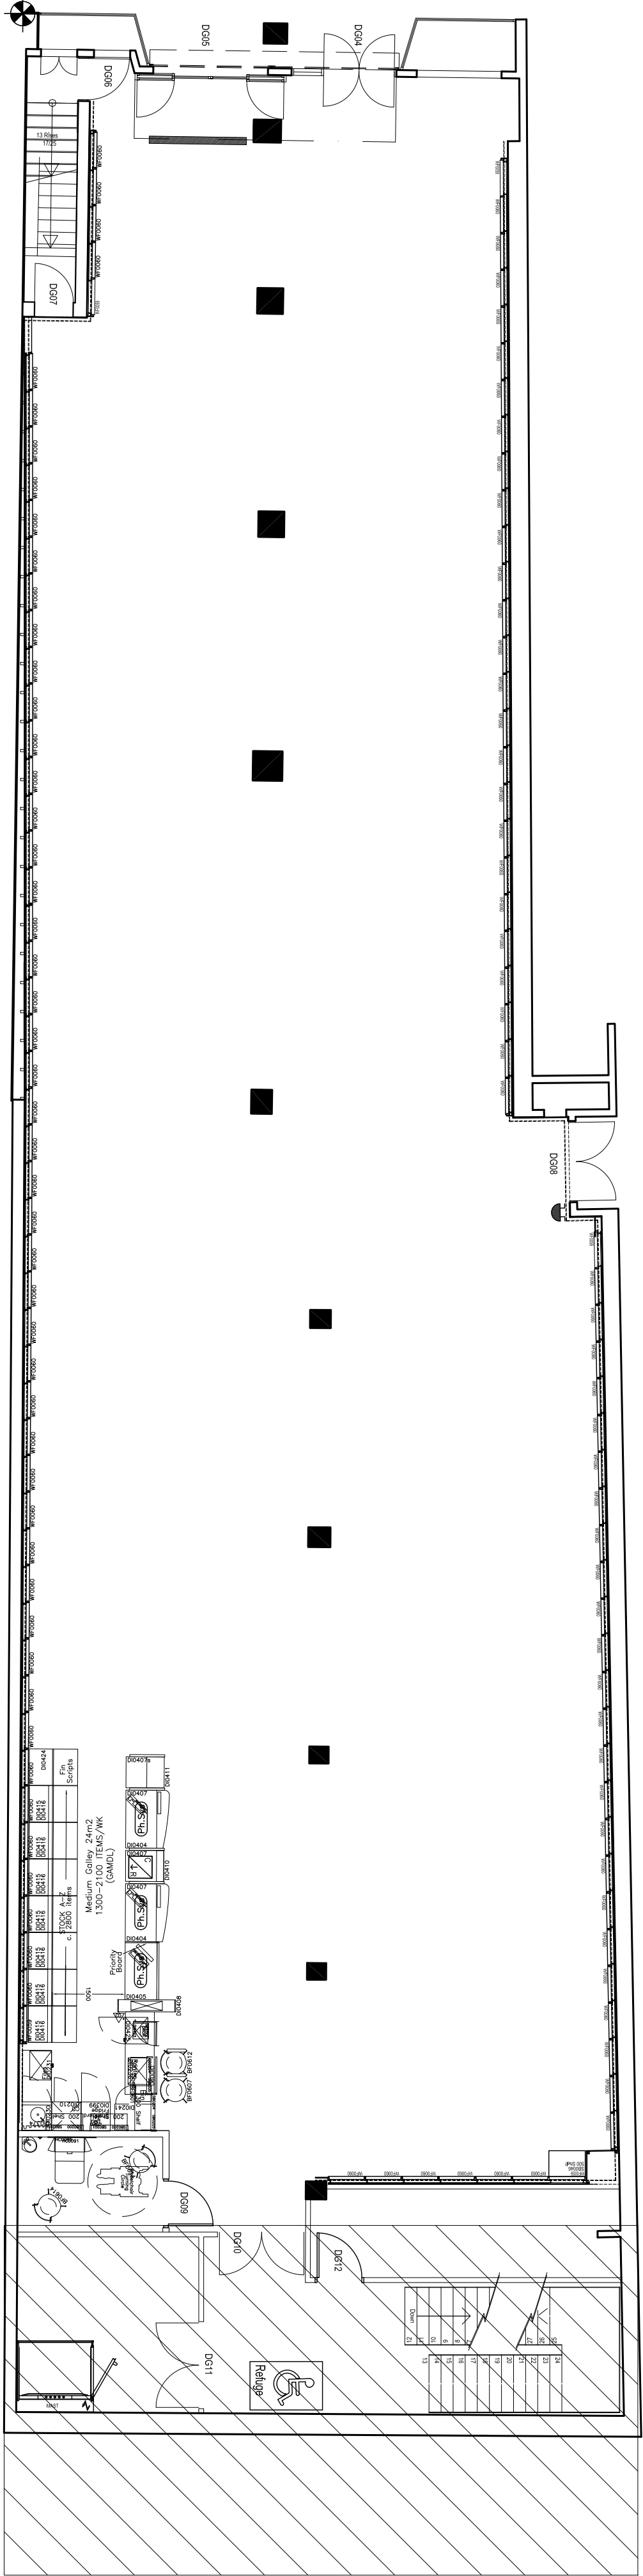

Ground floor (Sales Area Level)

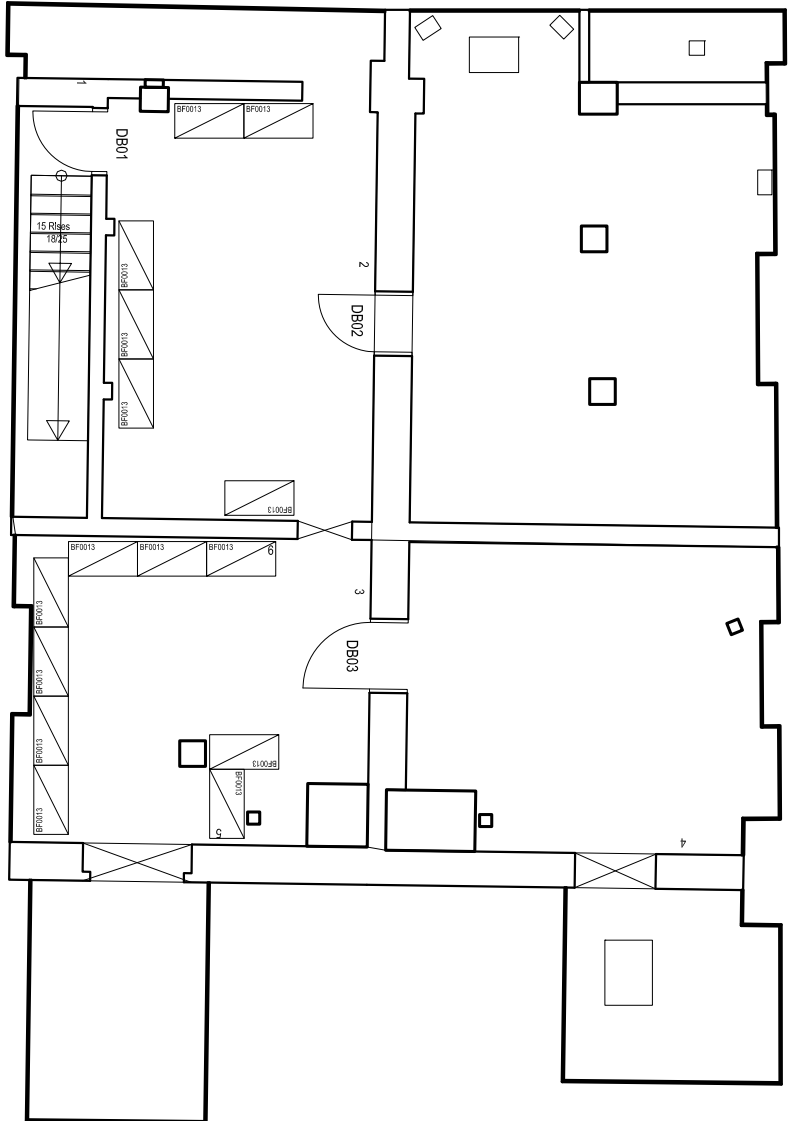

Basement (Stock Area Level)

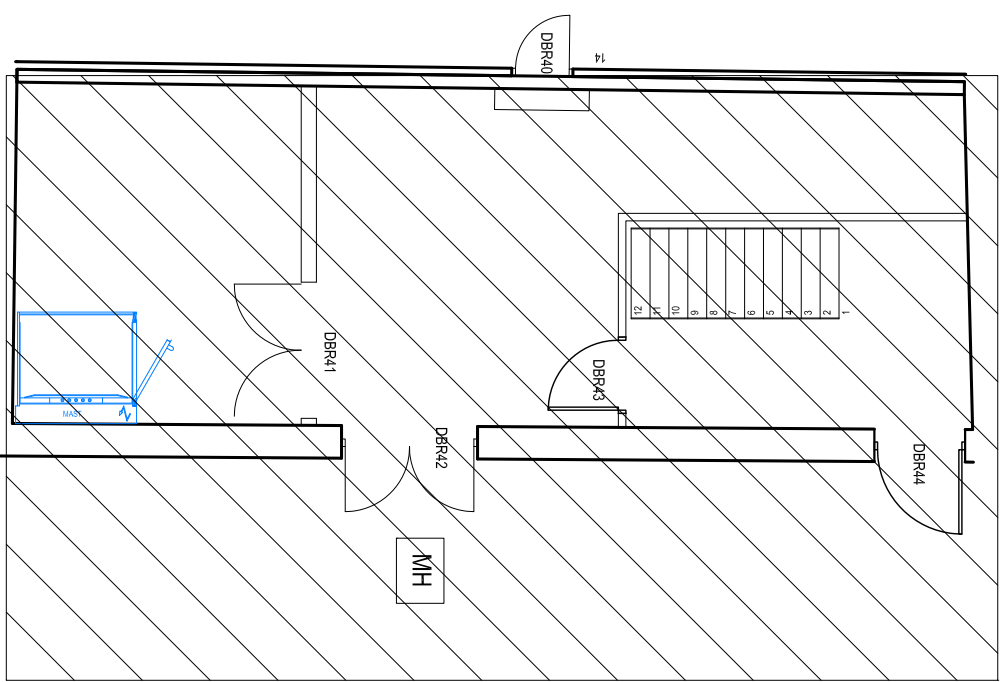


Basement (Rear Loading bay)

PRELIMINARY



NOTTINGHAM
NG90 1BS
0115 950 6111

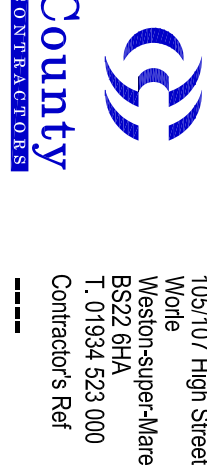

105/107 High Street
Worcester
WR2 2BA
T: 01934 523 000
Contractors Rd

Project Name
Store 777
60-62 Kilburn High Road Kilburn
London NW9 4HJ
Drawing Title
Basement and ground floor
sales area
Proposed floor layout
Dept.
Drawn I.Storm
Scale 1:100
Date 18:06:15
Approved
Rev.

Dwg No.
777 / C229590 / 103

