


Note:  
Contractors are responsible for the verification of all dimensions on site and the architect is to be informed of any discrepancy. Do not scale from this drawing. Use figured dimensions only. This drawing may contain Ordnance Survey Mastermap and Faster data. © Crown Copyright and database right 2013. Ordnance Survey Licence number 100006119.

Model File References List: XRef Model Name, Version & Status:

Rev	LT	Dm	Date	Description
-	LT	23.06.15	23.06.15	Planning Application

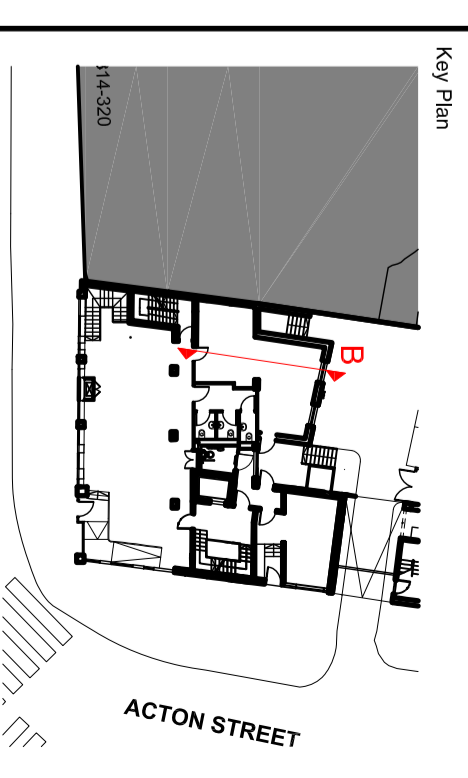


**PASCALL  
+WATSON**  
The Warehouse, 10 Black Friars Lane London EC4V 6RJ  
T +44 (0)20 3897 2500 [www.pascall.co.uk](http://www.pascall.co.uk)

**National Union of Journalists**  
**Headland House**  
**Section through new kitchen extension**

Project Name: Headland House  
Client Job No.:  
Client: NUJ  
308 Grays Inn Road, WC1X 8DP  
Discipline: Architecture

Client	Drawing Originator	Status	Scale
NUJ	Pascall+Watson	Preliminary	1:50
Purpose of Issue	Checked By	Approved By	Drawn Date
Planning	EN	EN	01/04/2015
Drawn By	Originator	Discipline	Level
LT	EN	A	XX
Project Number	Originator	Discipline	Level
5055	P+W	A	XX
Drawing No.	Revision		
0121	-		

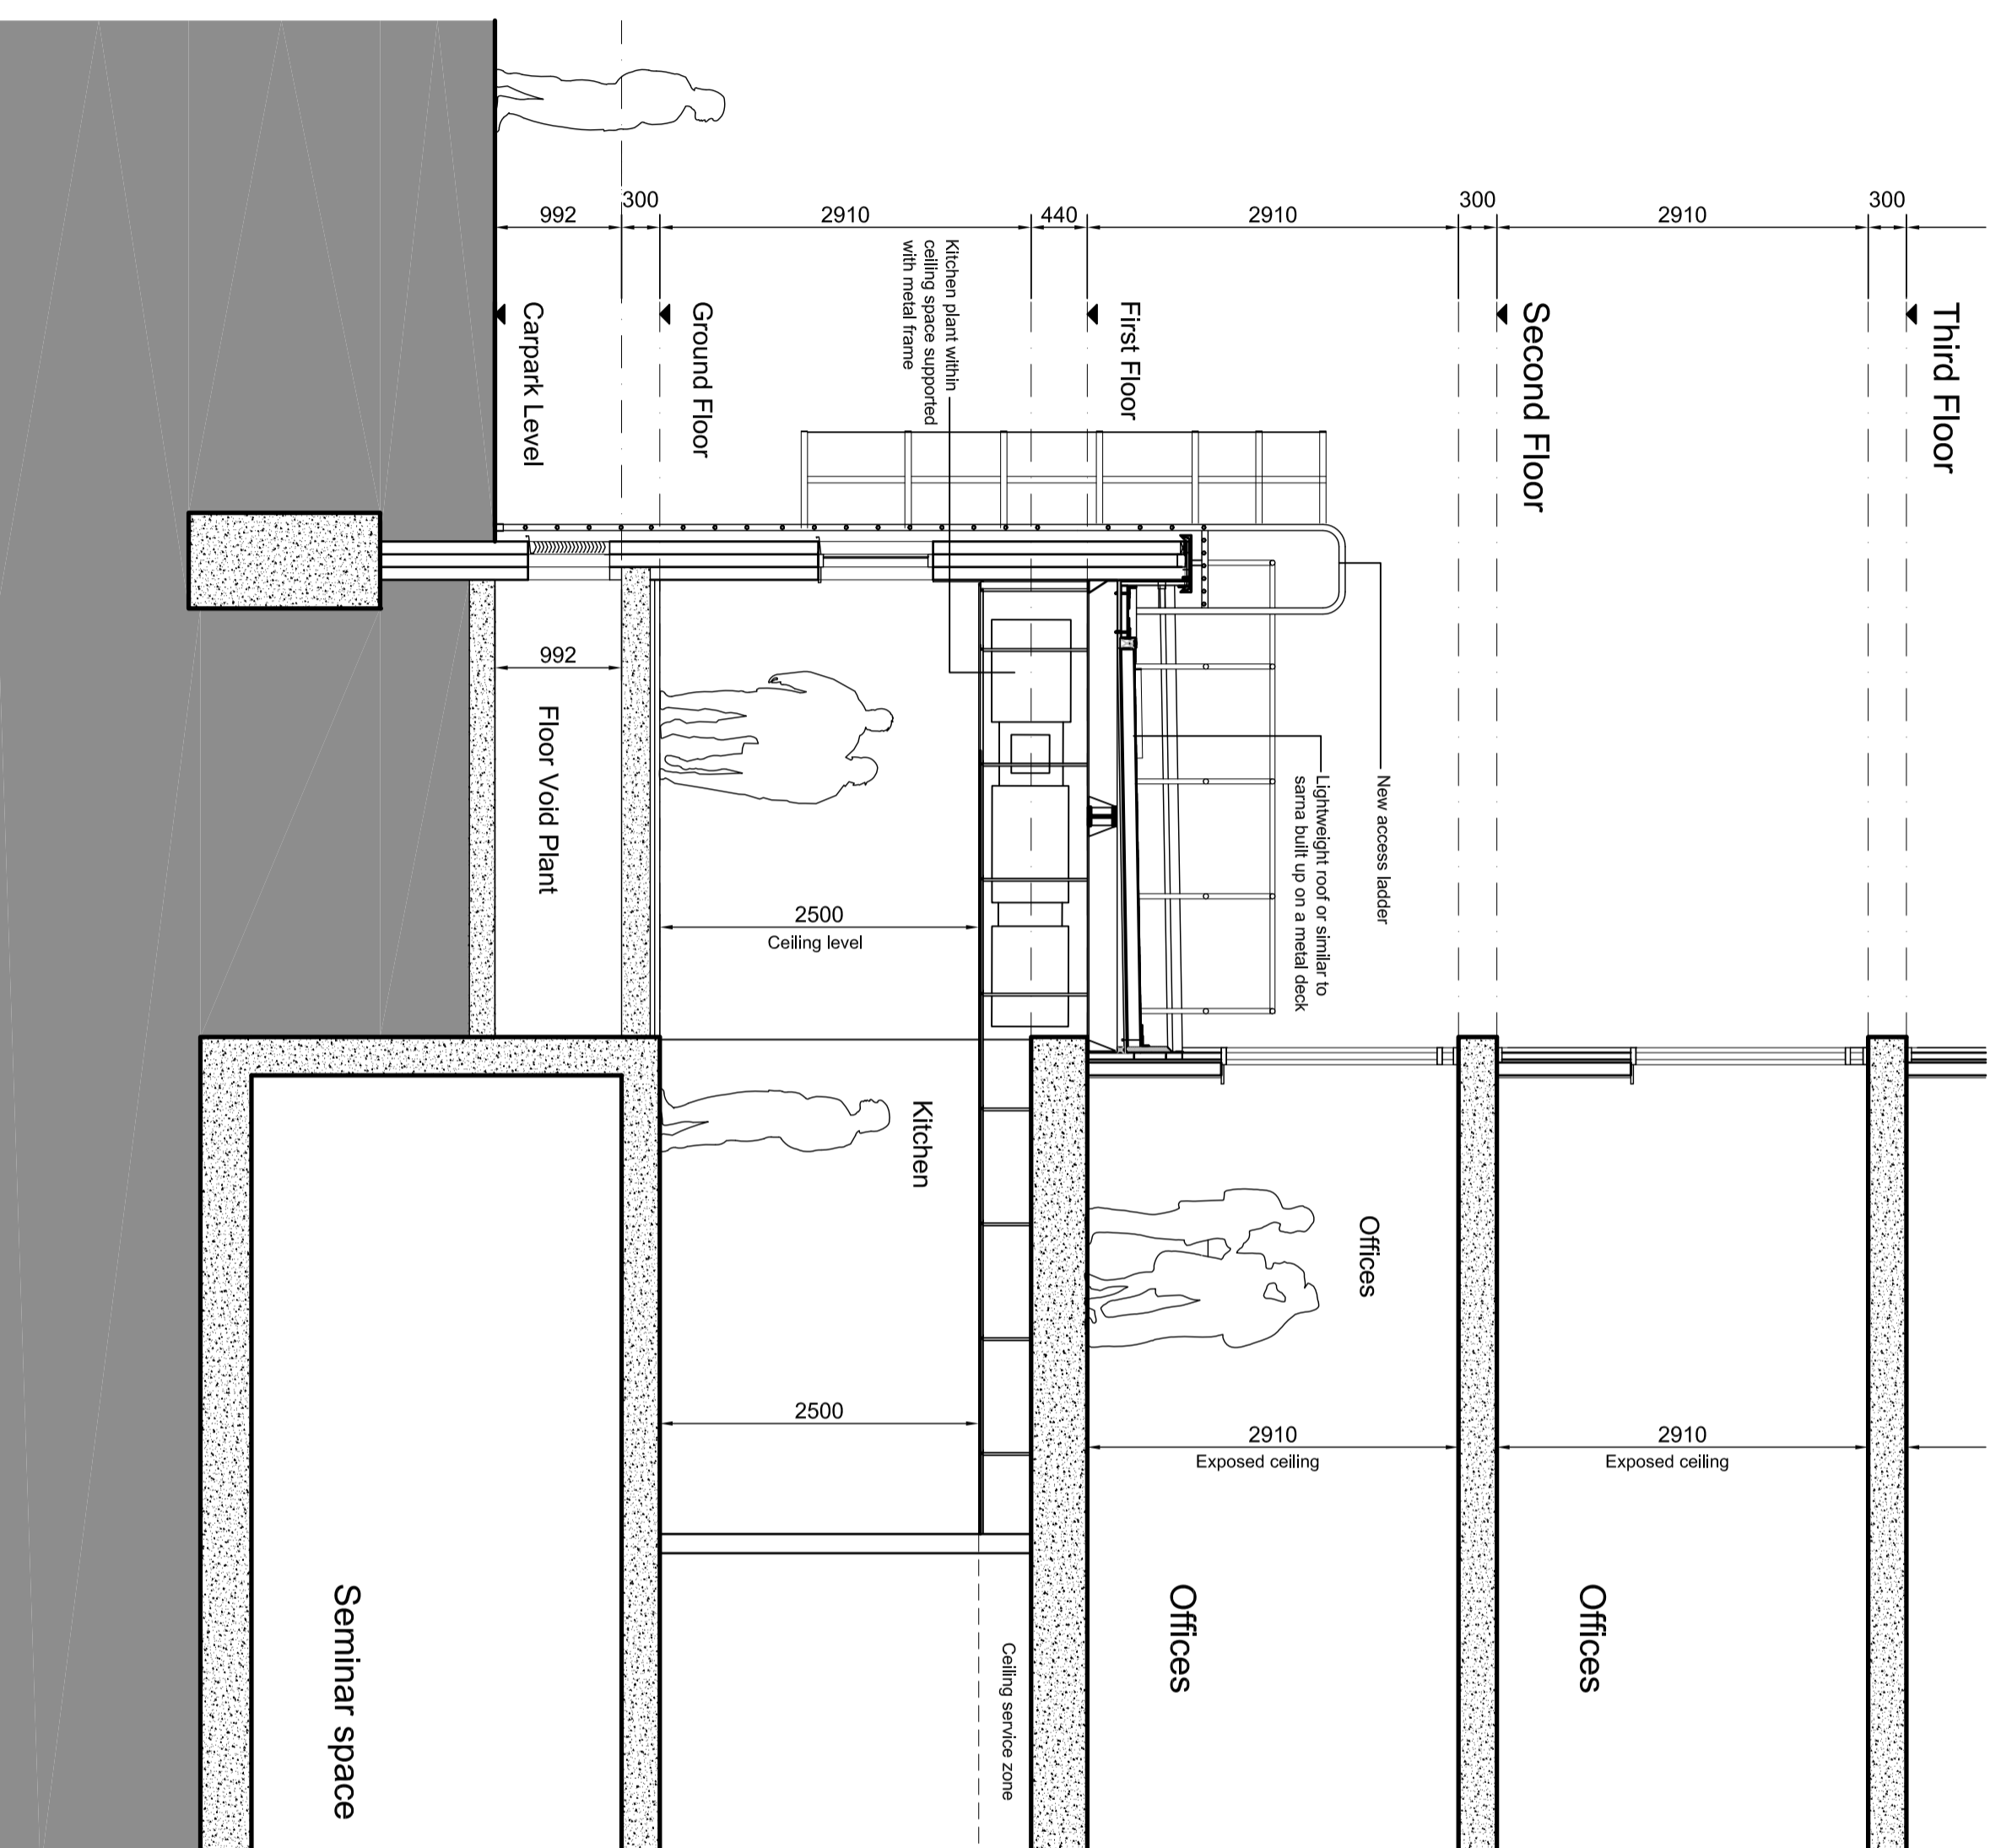

**1** Section B: Proposed section through new kitchen extension  
1:50

Scale 1:50 @ A2