



Plan

Road

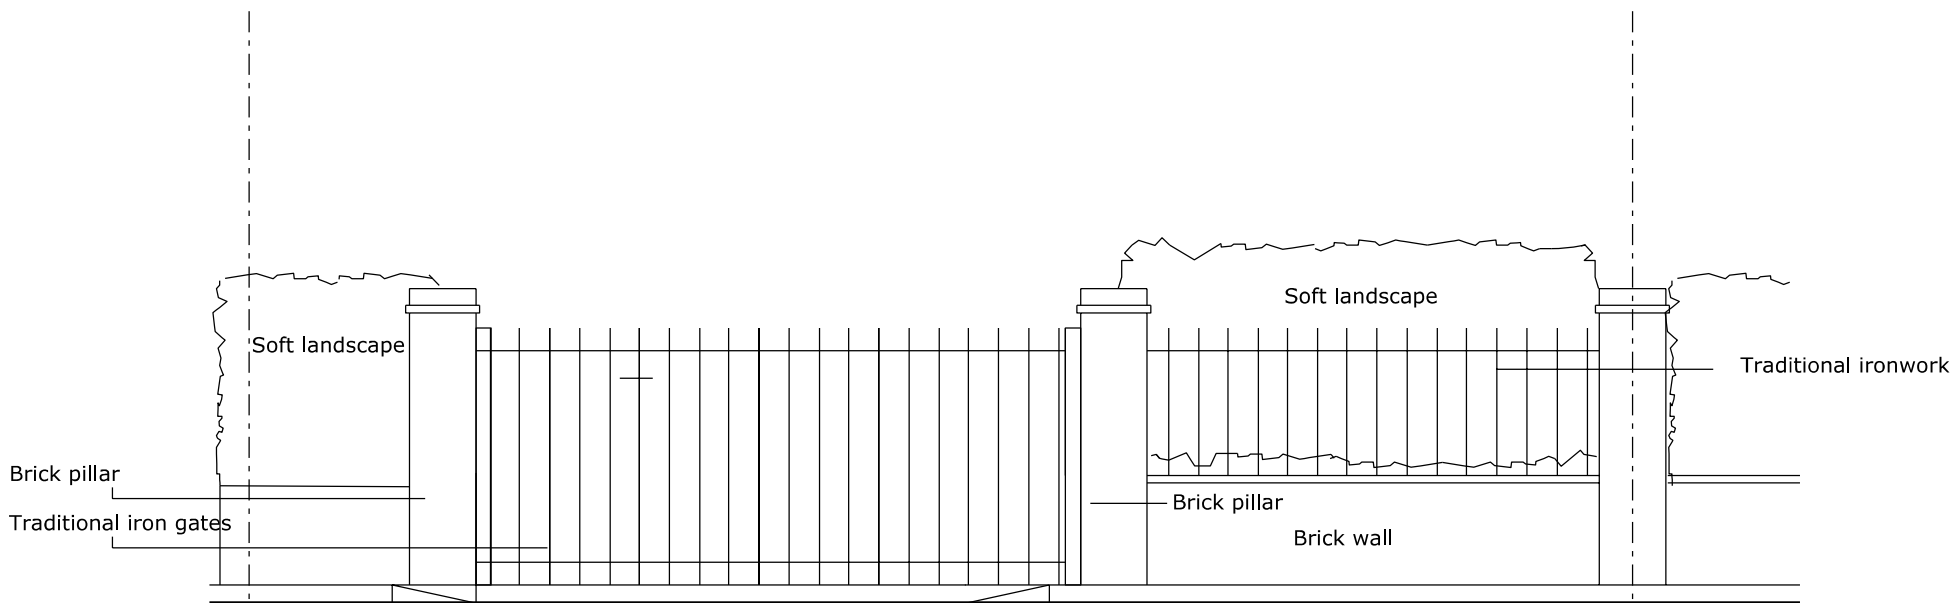

Elevation

Revisions		Drawn	Checked
Rev.	Date	Description	

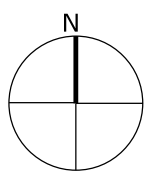

152 Goldhurst Terrace London NW6			
Proposed Driveway Plan & Elevation			
Scale	1:50 at A3	Job no.	107
Date	24.11.11	Drawing by	ZD
Drawing status	Planning	Checked by	ID
Drawing no.	120	Revision	00

**ZED Architect**  
 55 Church Crescent  
 London N3 1BL  
 Telephone: 07971902109