


SCALE 1:100

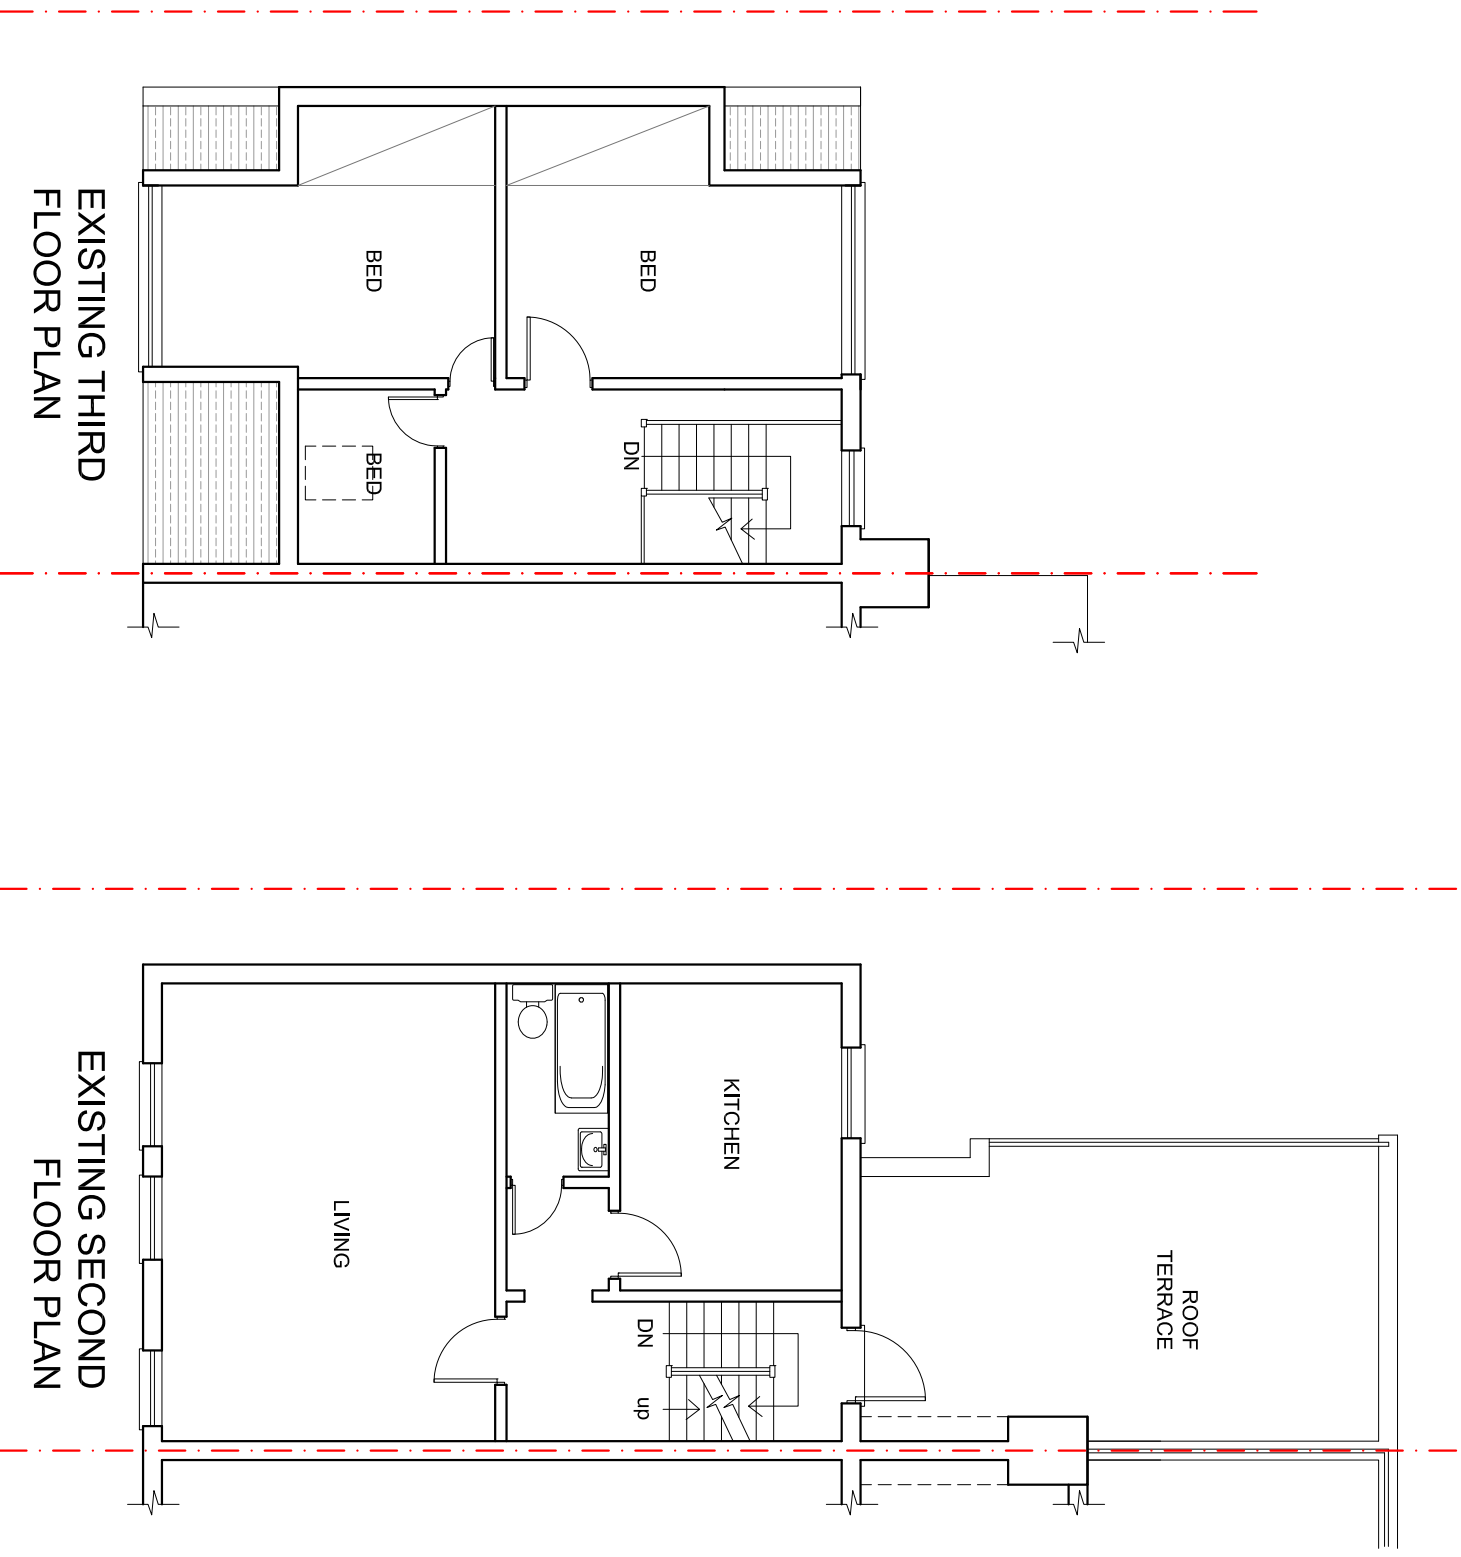

- NOTES:**
1. This drawing is a COPYRIGHT of Archetype.
  2. Do not scale the drawing; use figured dimensions only.
  3. All dimensions must be checked on site and Archetype should be informed immediately of any discrepancies prior to construction.



Revision	Description	Date
----------	-------------	------

**Archetype**  
ARCHITECTS

**Architects Planners Designers**  
12, Oldcastle Place, London, N1 1 6JF  
Tel: 020 7490 1000  
E-mail: arch@archetypeplanning.co.uk  
Web: www.archetypeplanning.co.uk

Project: **82C SAVERNAKE ROAD**  
**LONDON NW3 2JR**

Drawing Title: **EXISTING PLANS**

Drawing No: **1061 (01) 01**

CAD Rev.