


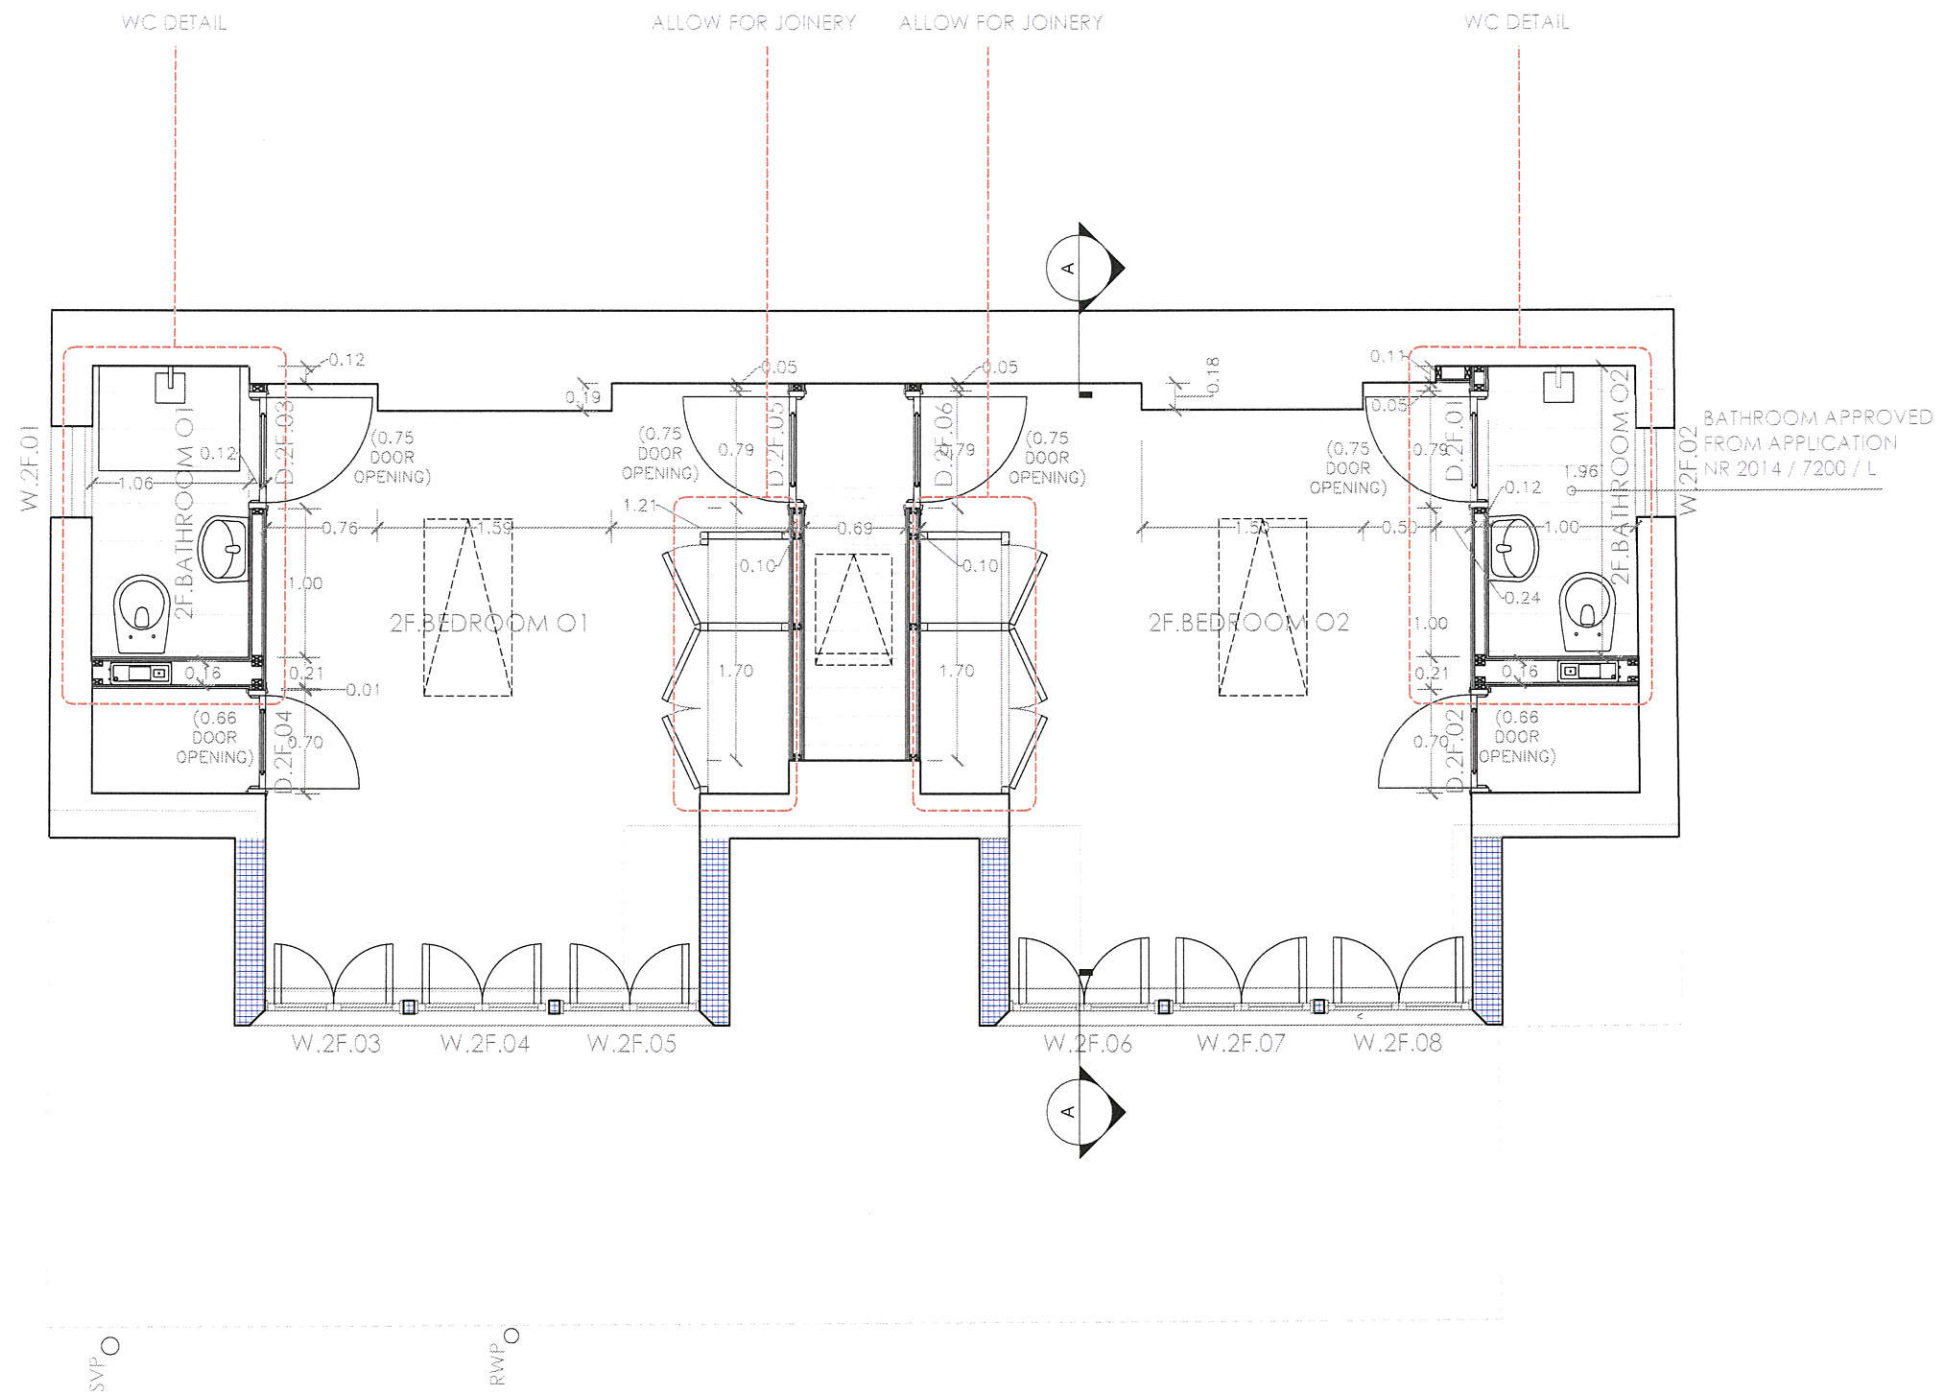

ISSUE	REVISION	DATE
-------	----------	------

NOTES

Study drawings not suitable for construction and to be used in combination with relevant specifications and technical drawings. Dimensions should not be scaled from this drawing. All dimensions and levels to be checked on site for inconsistencies.

CLIENT	PROJECT	11 Provost Road	STATUS	WORKING DRAWING
DRAWN/CHECKED	Giorgio Paolini	NUMBER	ZONE	ISSUE
DATE	Jun 2015	SCALE	1:50 @ A3	

| KHALIL&KANE | 250 Kings Road SW3 5UE | 020 7 22 22 6 22

DRAWING TITLE

PLAN Second Floor Proposed
2F.PROPOSED



ISSUE	REVISION	DATE
-------	----------	------

NOTES

Study drawings not suitable for construction and to be used in combination with relevant specifications and technical drawings. Dimensions should not be scaled from this drawing. All dimensions and levels to be checked on site for inconsistencies.

CLIENT	PROJECT	DRAWING TITLE	SECTION A-A PROPOSED
11 Provost Road			
DRAWN/CHECKED	NUMBER	ZONE	ISSUE
Giorgio Paolini			
DATE	SCALE	STATUS	PLANNING
May 2015	1:50 @ A3		



ISSUE		REVISION		DATE		NOTES		CLIENT		PROJECT		DRAWING TITLE		ELEVATION	
												11 Provost Road		FRONT ELEVATION PROPOSED	
DRAWN/CHECKED		Giorgio Paolini		NUMBER		ZONE		ISSUE		DATE		SCALE		STATUS	
										May 2015		1:50 @ A3		PLANNING	

Study drawings not suitable for construction and to be used in combination with relevant specifications and technical drawings. Dimensions should not be scaled from this drawing. All dimensions and levels to be checked on site for inconsistencies.

| KHALIL&KANE | 250 Kings Road SW3 5UE | 020 7 22 22 6 22





ISSUE		REVISION	DATE	NOTES	CLIENT	PROJECT	DRAWING TITLE		ELEVATION	
							11 Provost Road		SIDE ELEVATION PROPOSED	
DRAWN/CHECKED		Giorgio Paolini	NUMBER	ZONE	ISSUE	DATE	May 2015	SCALE	1:50 @ A3	STATUS
										PLANNING

Study drawings not suitable for construction and to be used in combination with relevant specifications and technical drawings. Dimensions should not be scaled from this drawing. All dimensions and levels to be checked on site for inconsistencies.

| KHALIL&KANE | 250 Kings Road SW3 5UE | 020 7 22 22 6 22