

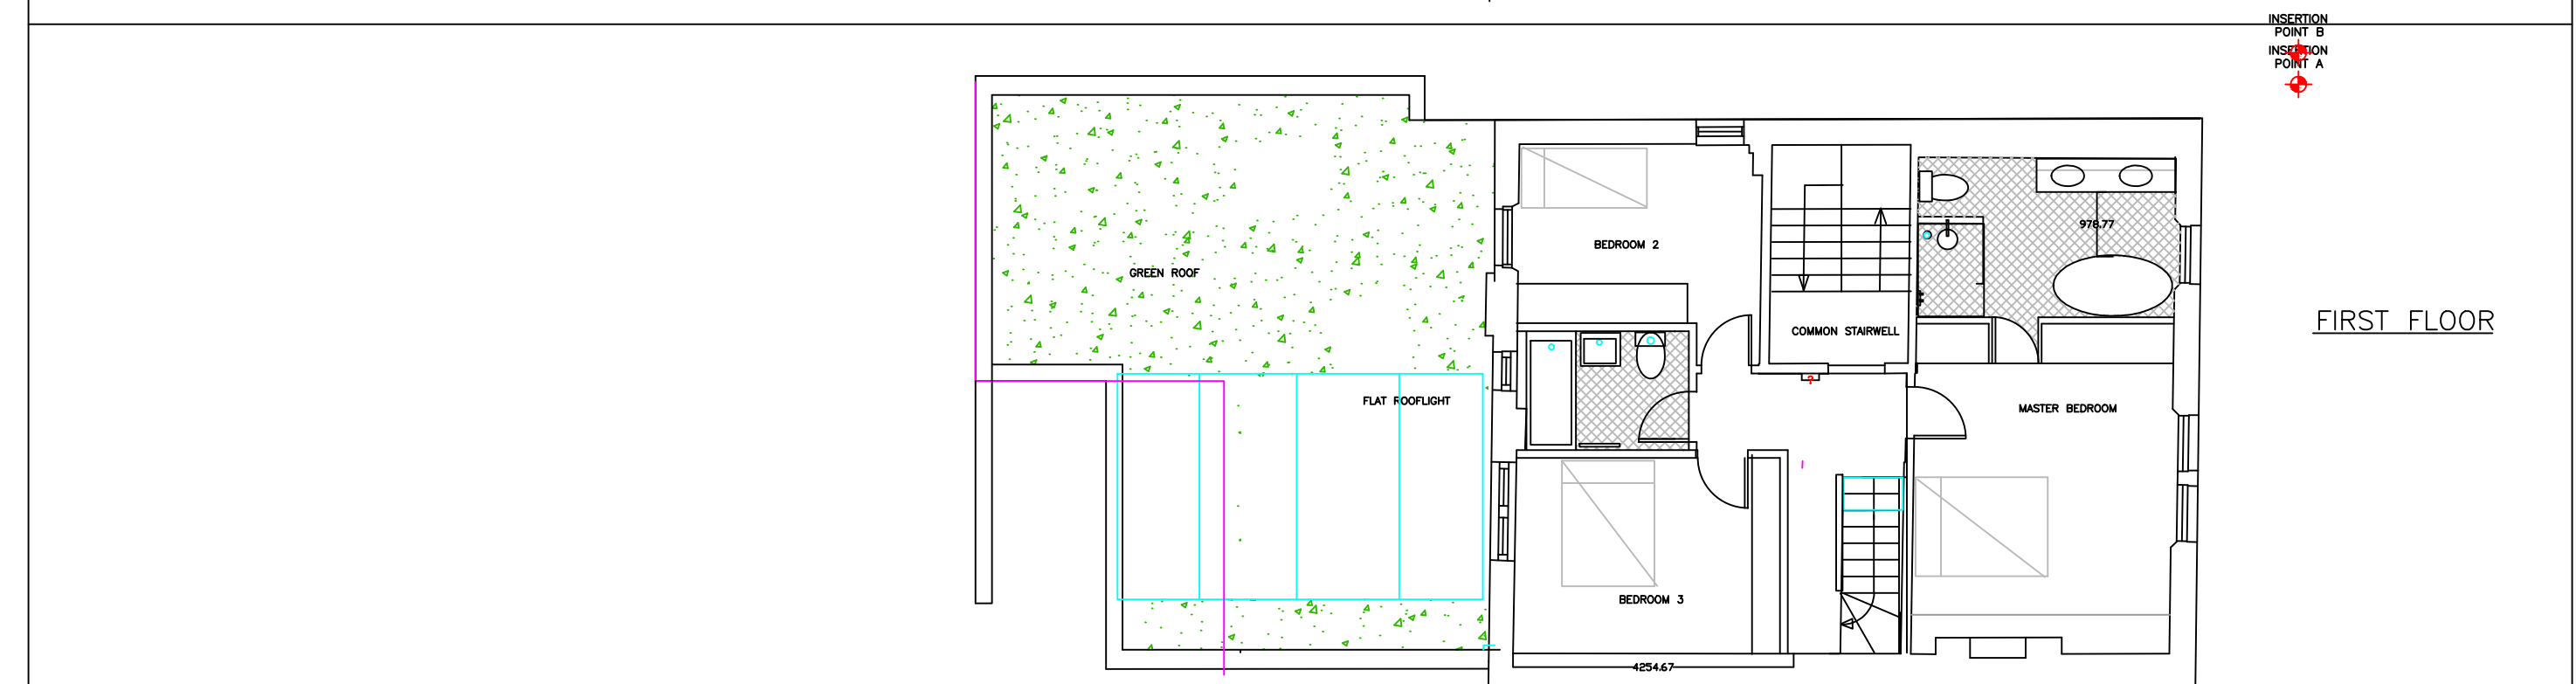


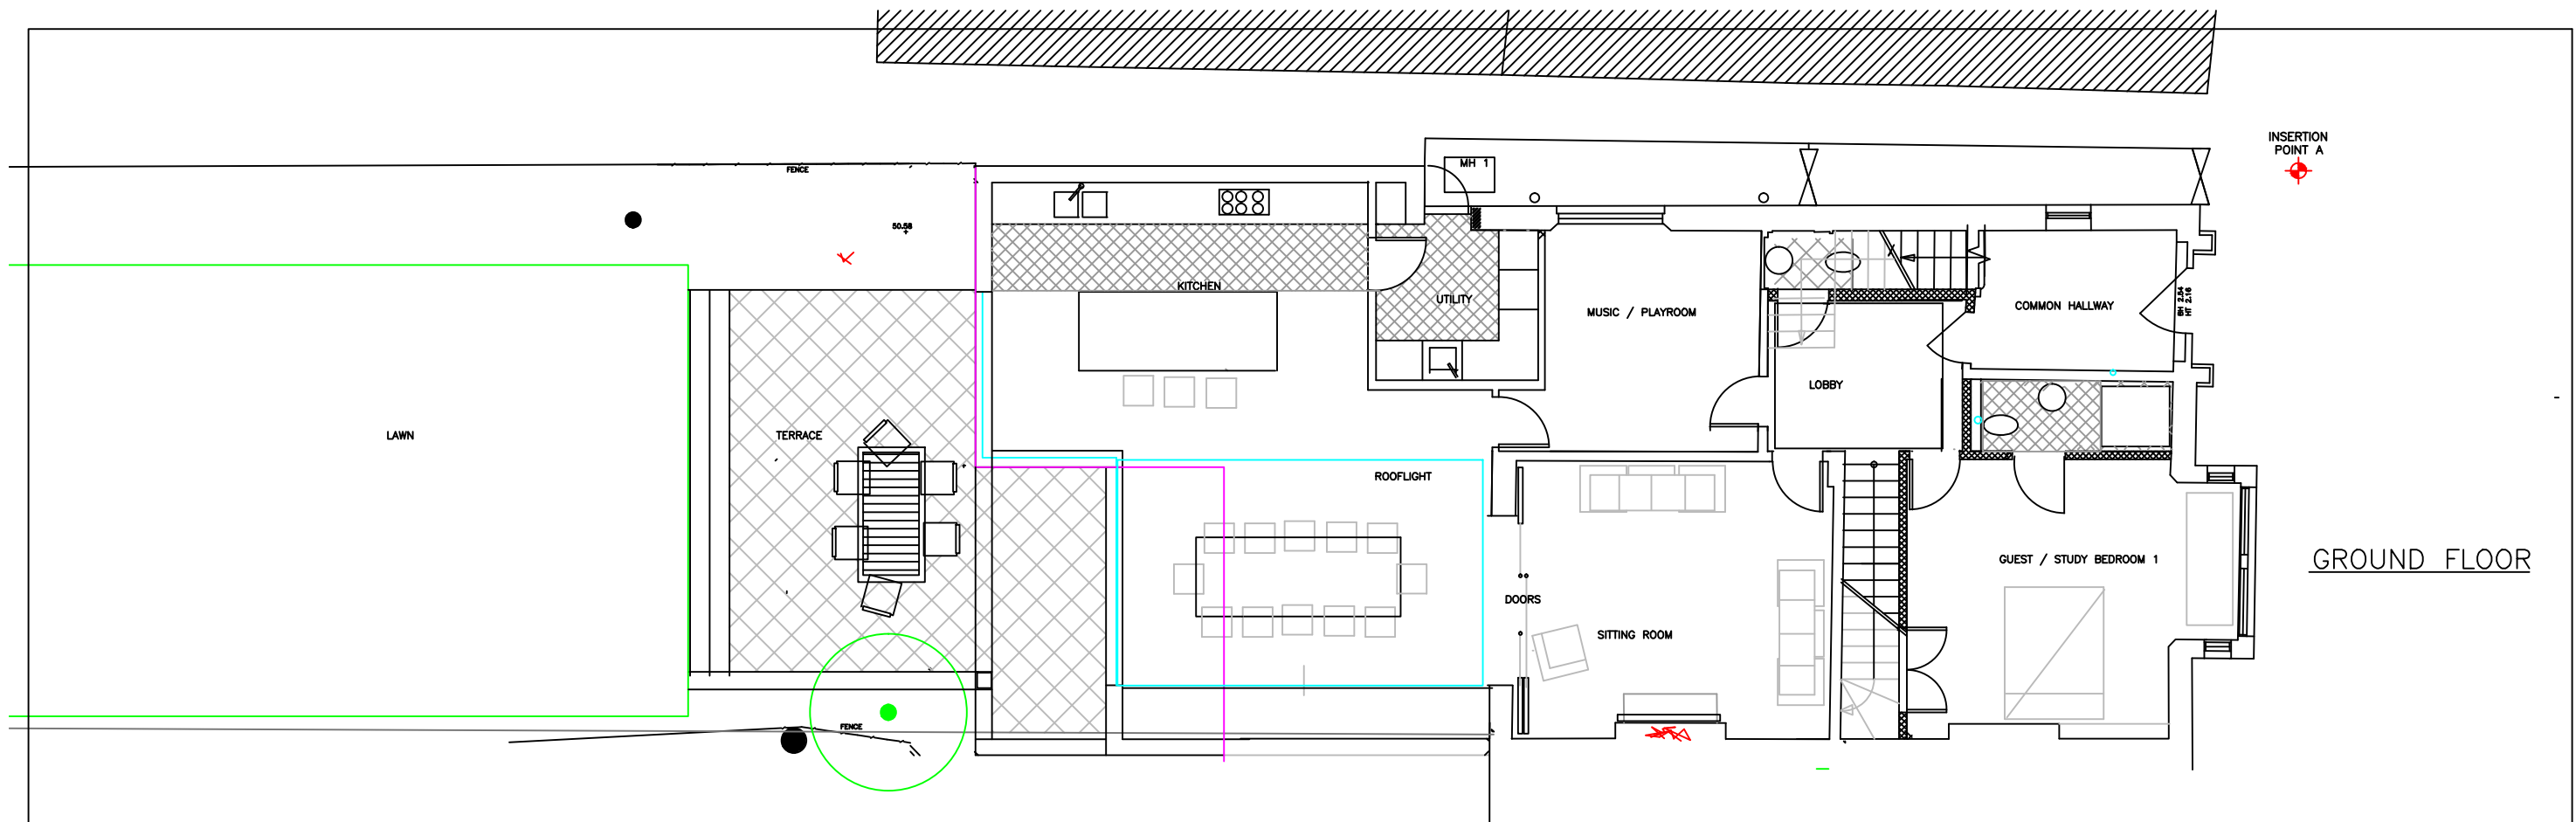

Notes

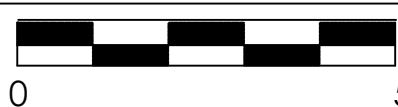

Project

FLATS 1&2
27 PARLIAMENT HILL NW3 2TA

Drawing Title

PROPOSED PLANS

Scale

1:100@A3

Drawing No.

P/103/A