
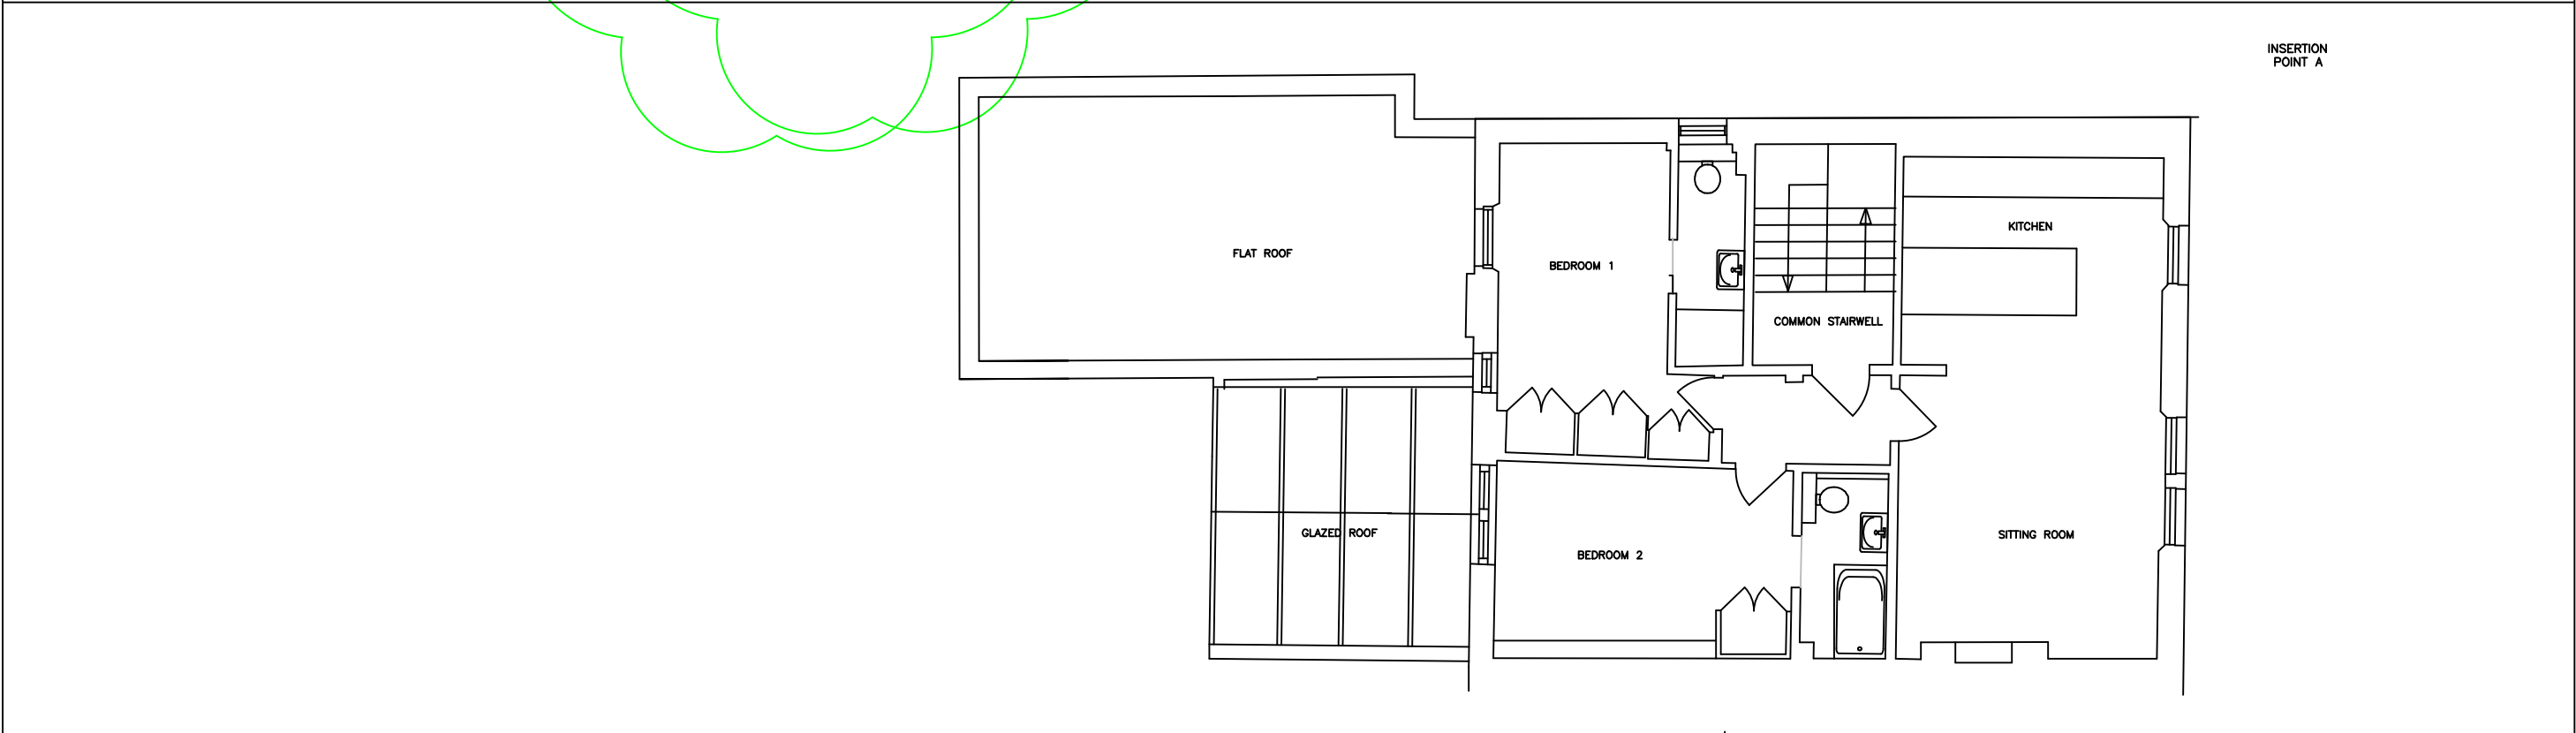


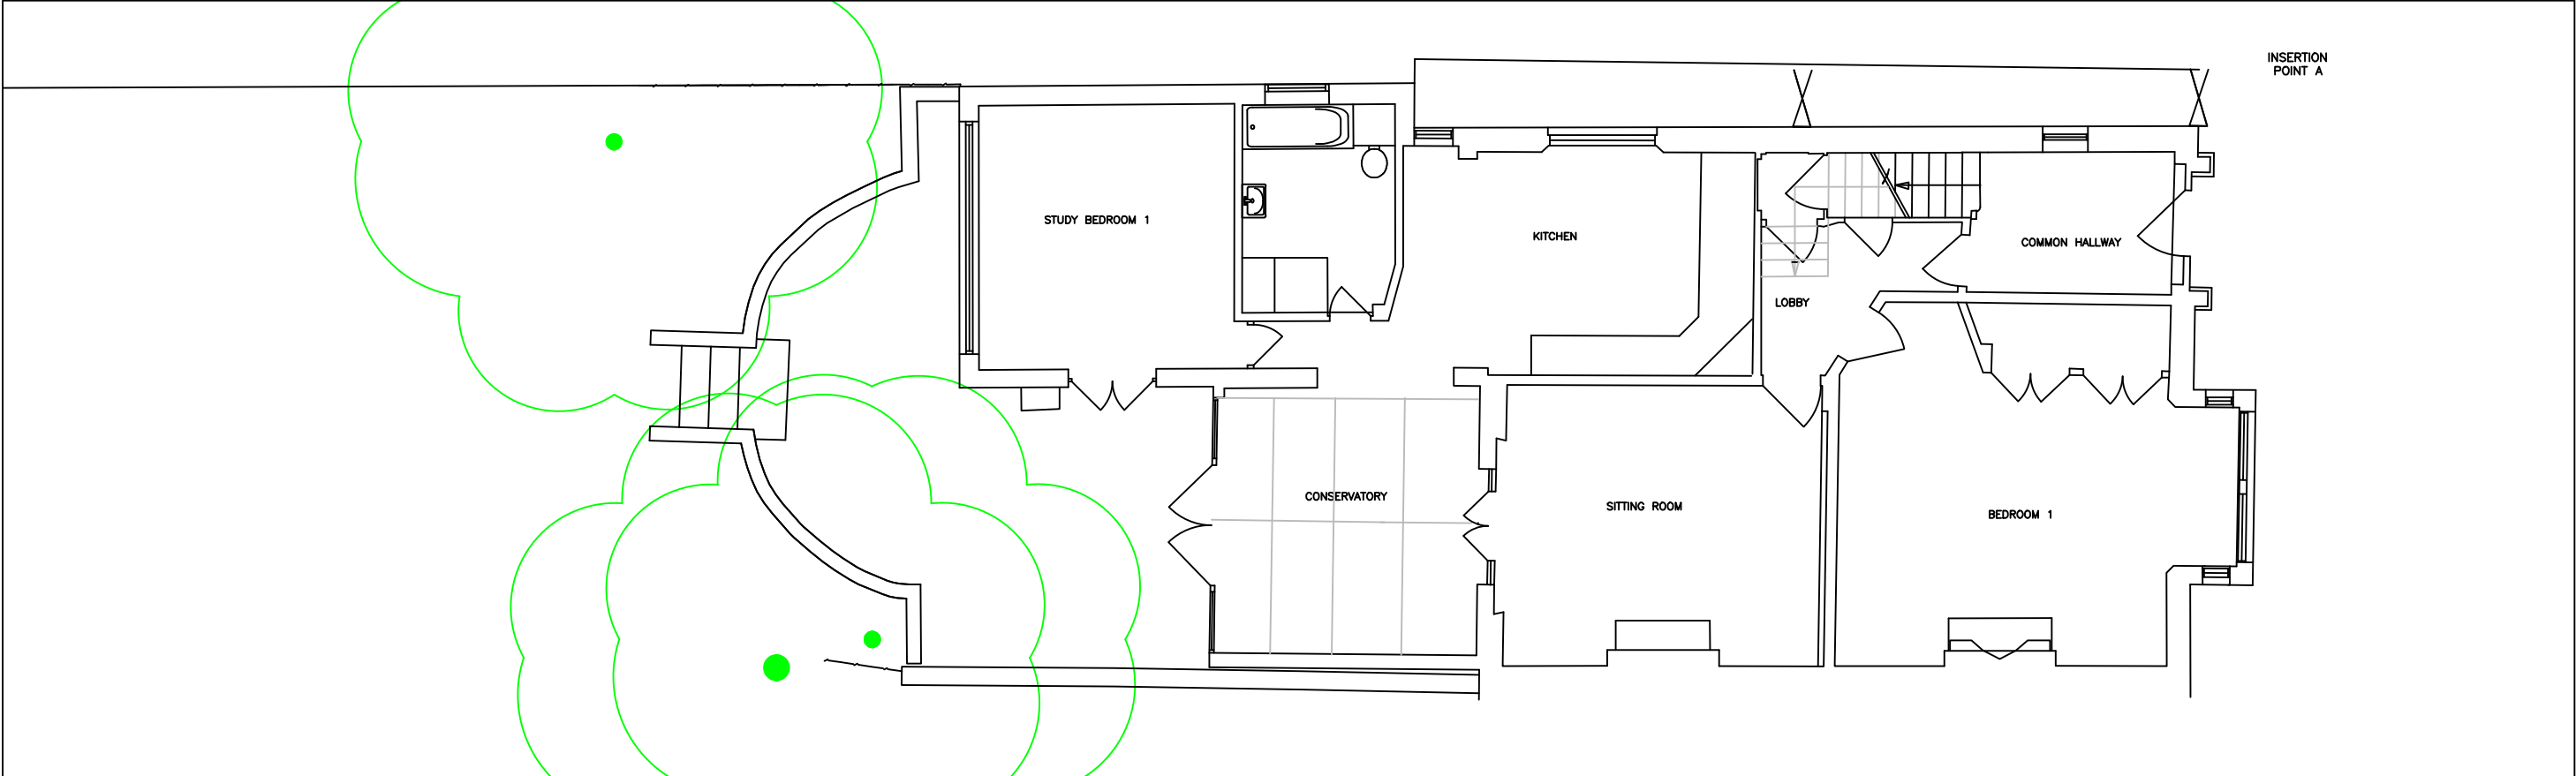

Notes			Project 27 PARLIAMENT HILL NW3 2TA	Drawing Title EXISTING PLANS	Scale	Drawing No. P/102/A
					1:100@A3	