


ELEVATION A-A

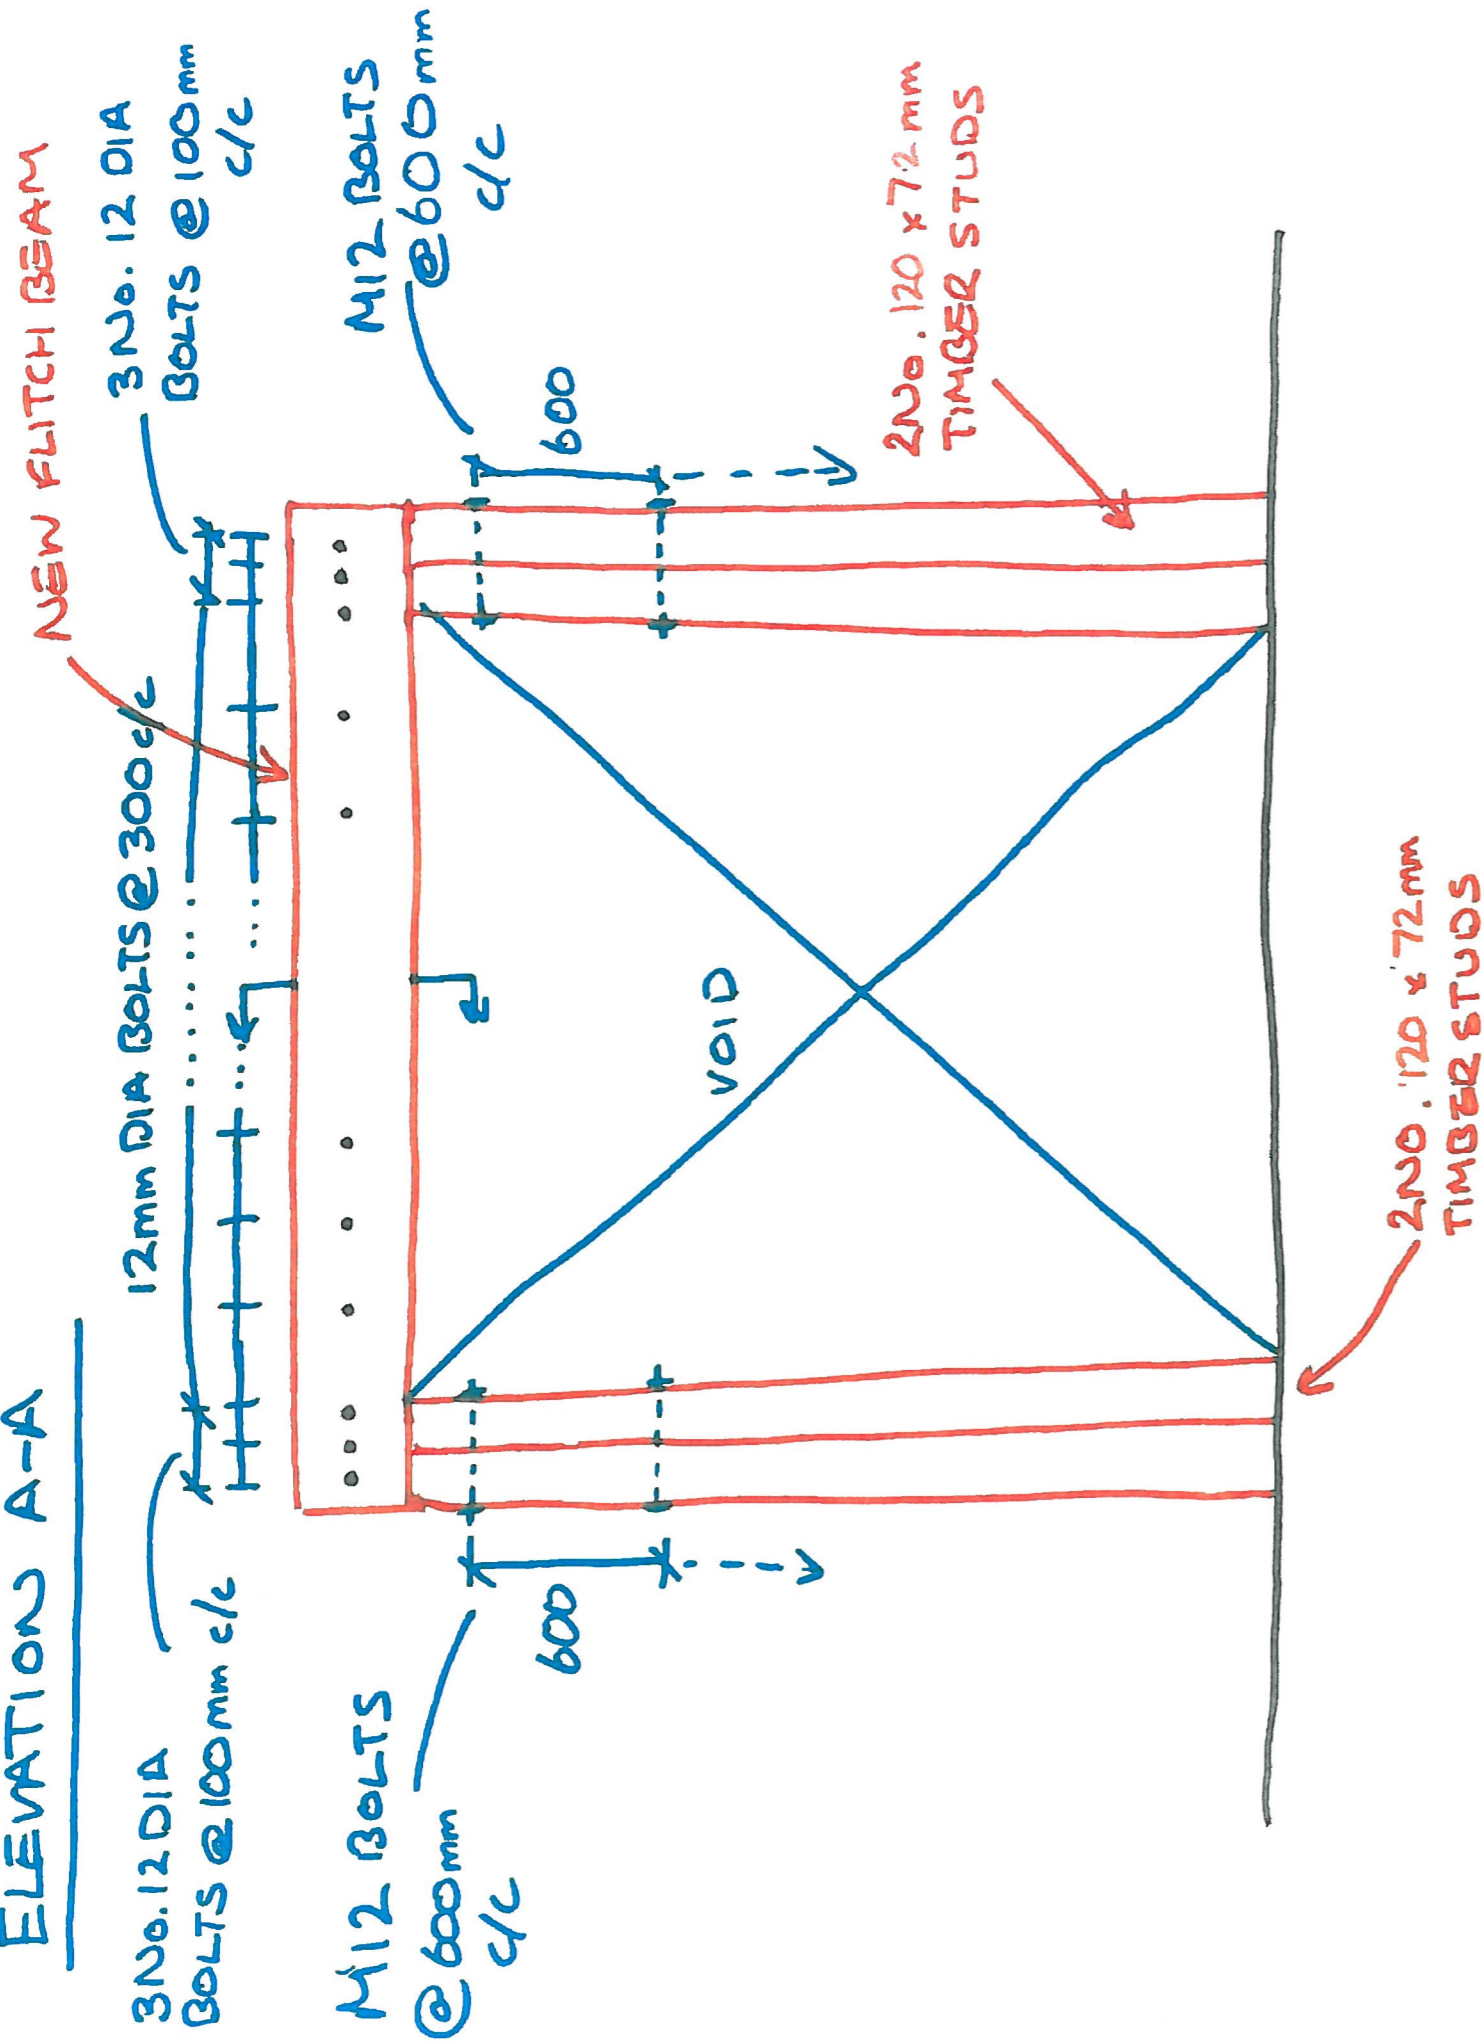

SECTION

