



AERIAL VIEW 1

AERIAL VIEW 2

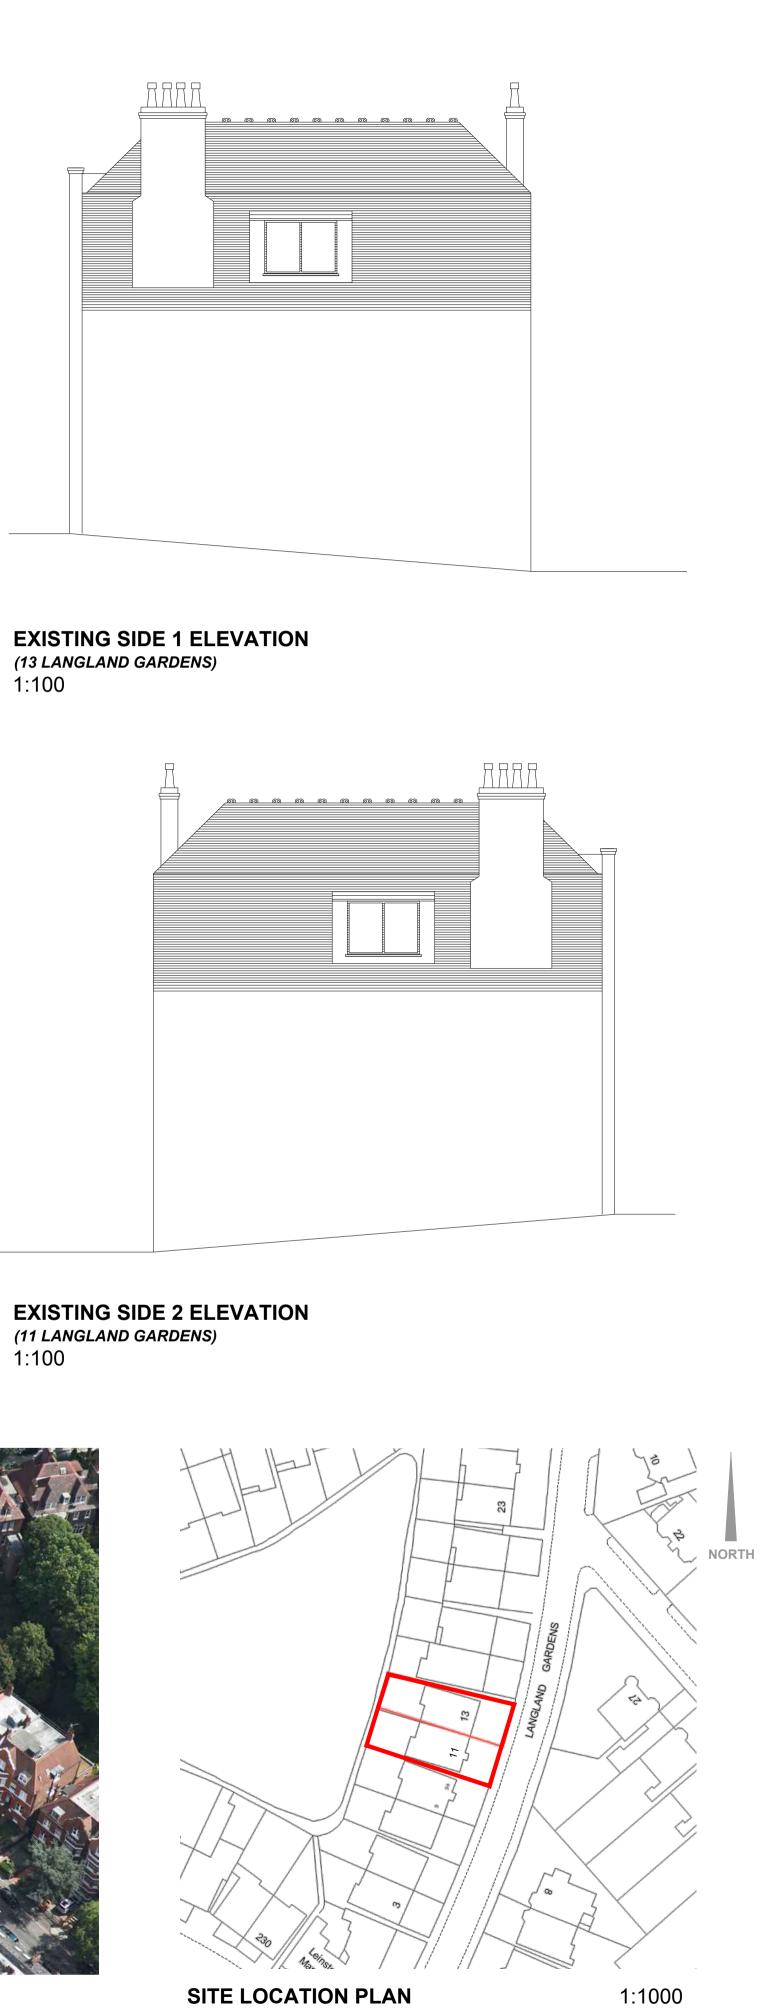

(13 LANGLAND GARDENS)

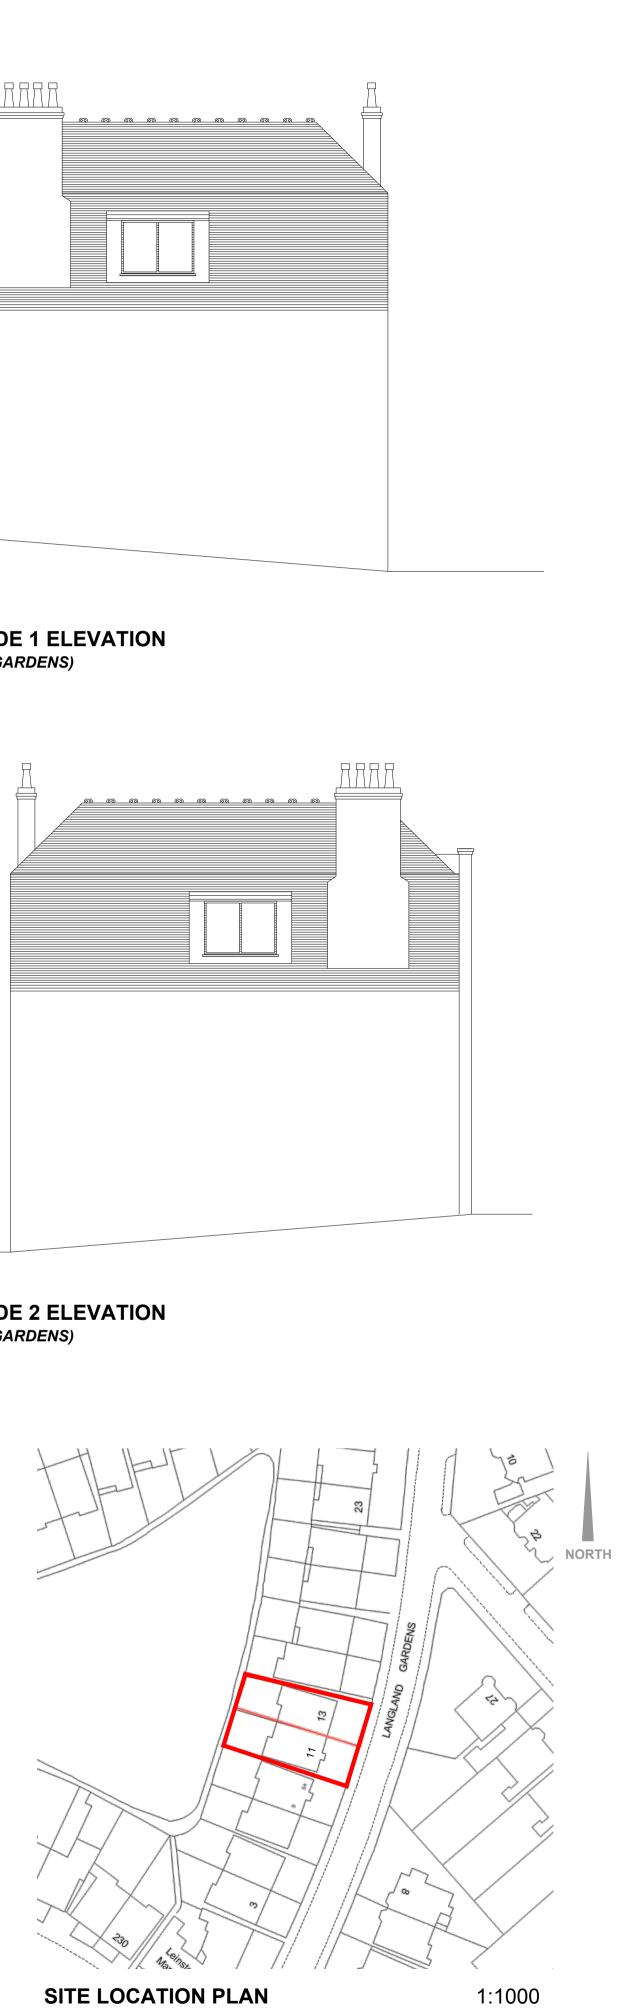

EXISTING SIDE 2 ELEVATION (11 LANGLAND GARDENS)

