
AERIAL VIEW 1

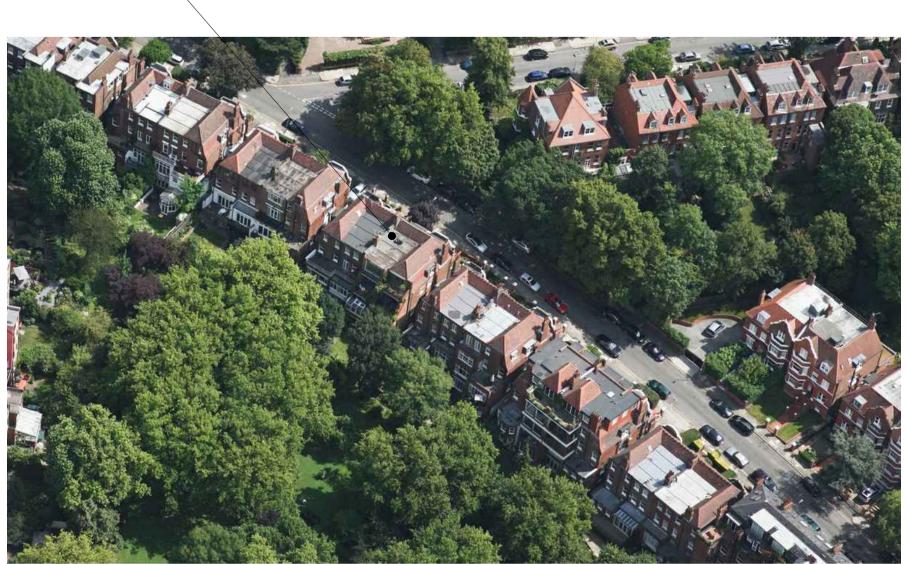

1:100



APPLICATION SITE








(13 LANGLAND GARDENS)

(11 LANGLAND GARDENS)

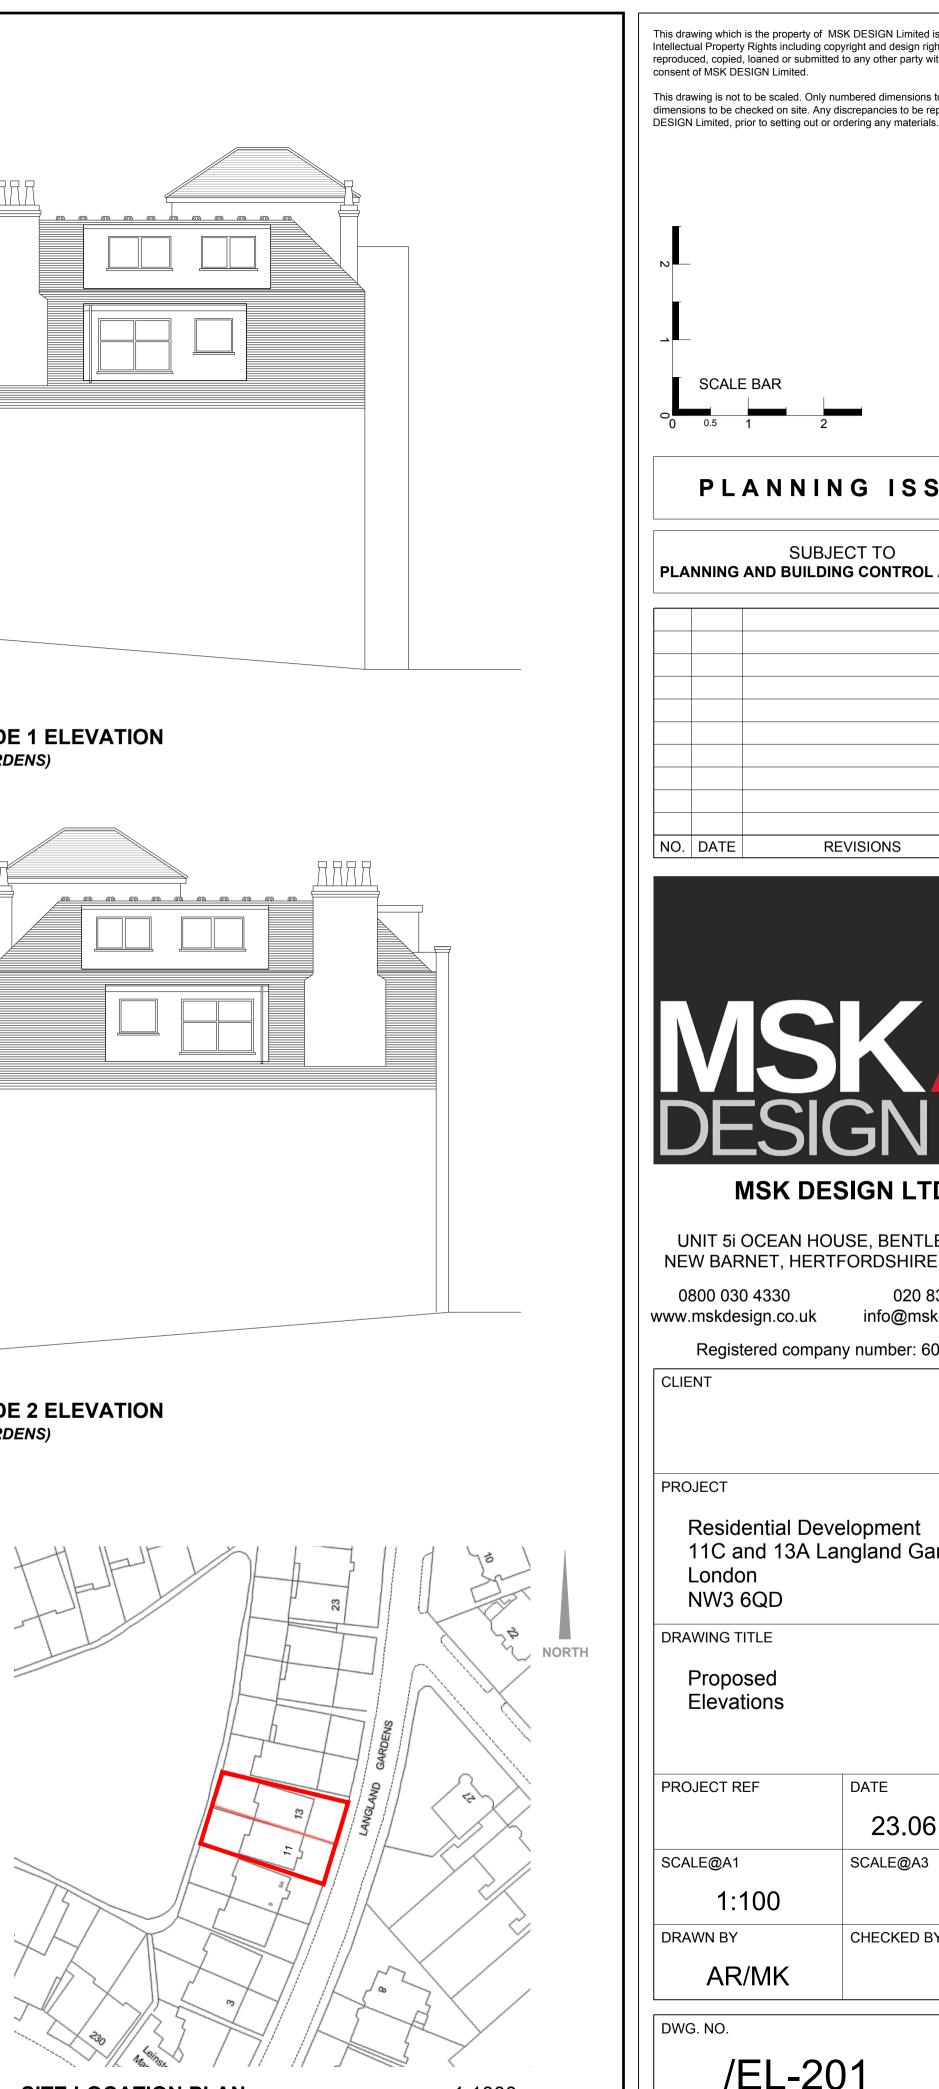

SITE LOCATION PLAN

REV.

BY