



FLOOR PLAN

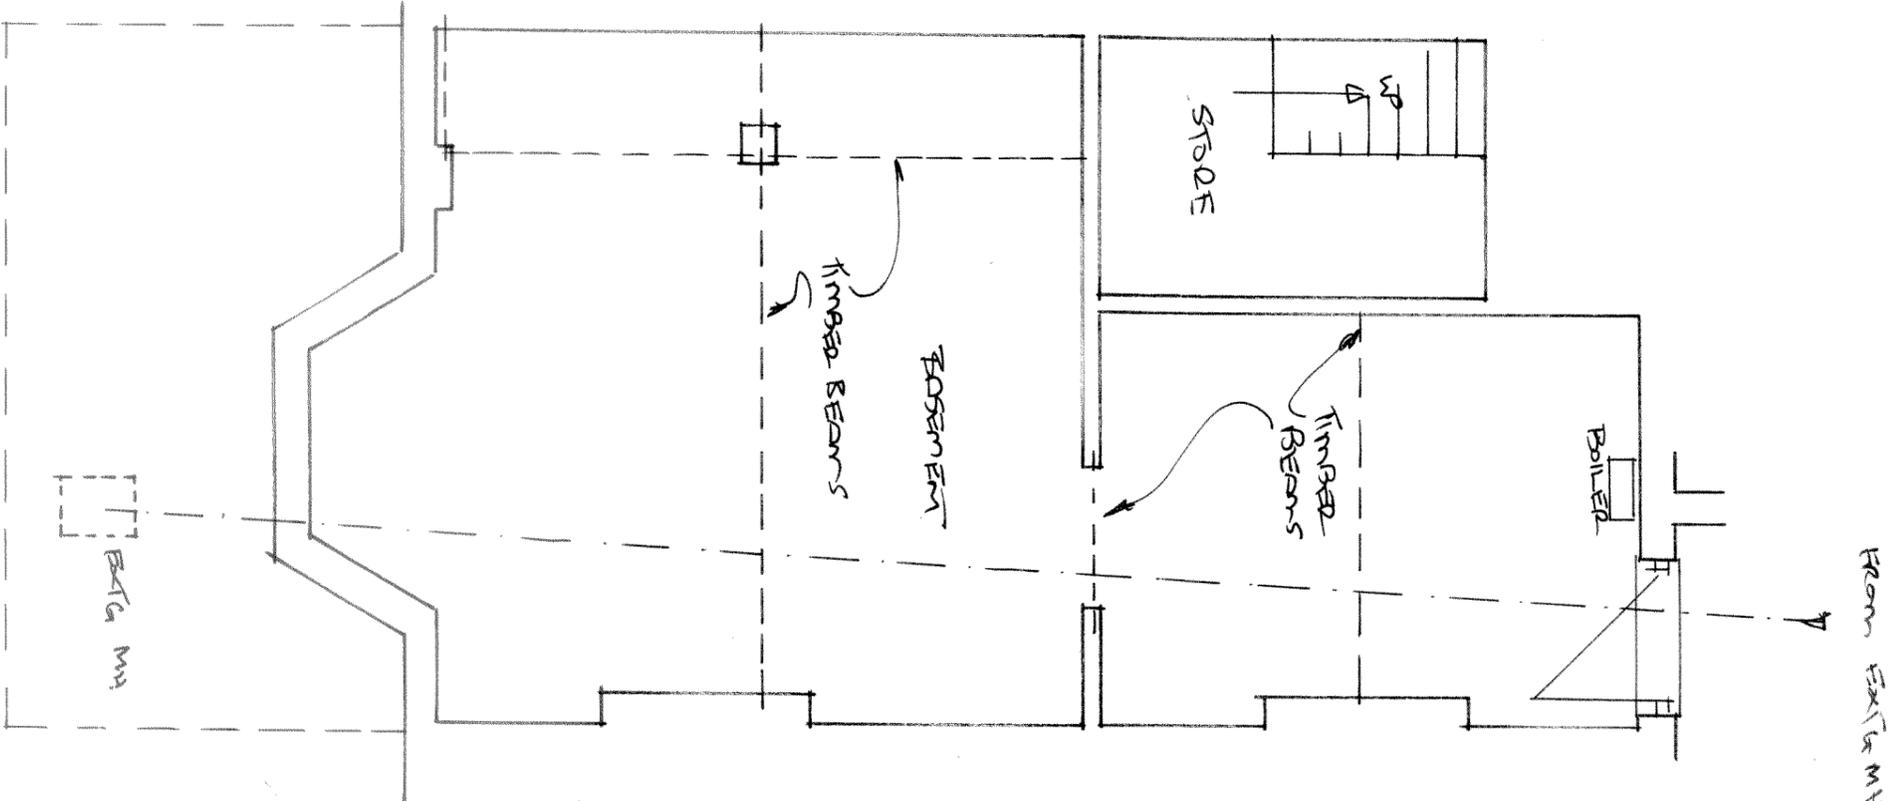

SECTION

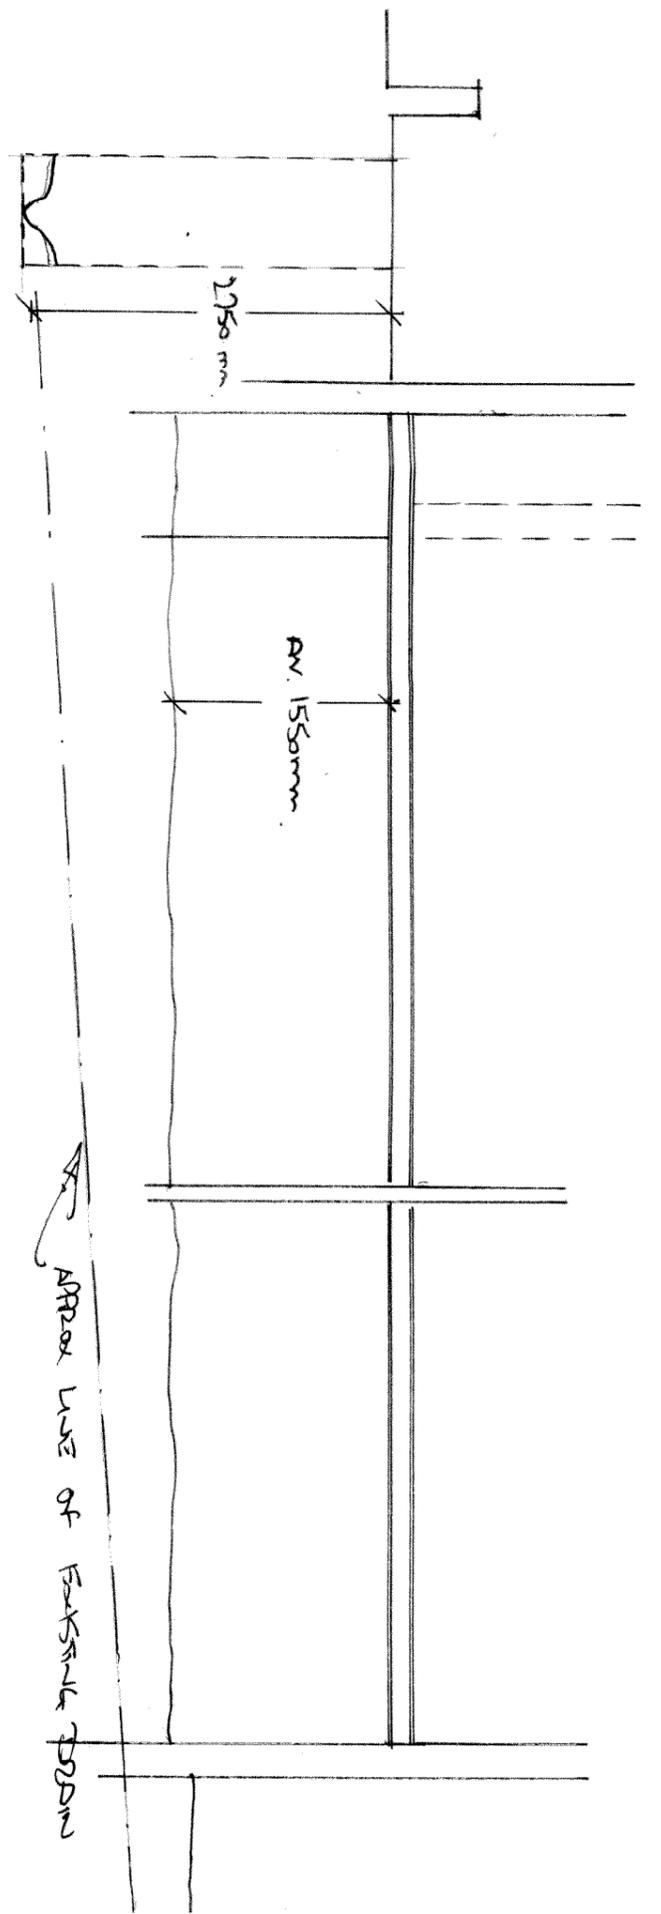

SPACE BASEMENTS LTD
 50B, Chiswick High Road, London, W4 1SZ
 Telephone 07500 001941 - 07974 340148
 Email: peter@hightechgroup.co.uk - james@spacebasements.co.uk

Client **Mr. P. & Mrs C. Wilson**
 Title **5, Aldred Road, West Hampstead**
 Proposed Basement Works

Dwg **Basement Floor Plan and Section as Existing**
 Scale **1:50 @ A3**
 No. **15/243/02**
 Date **March 2015**

All dimensions and levels to be checked on site.
 This drawing is copyright