


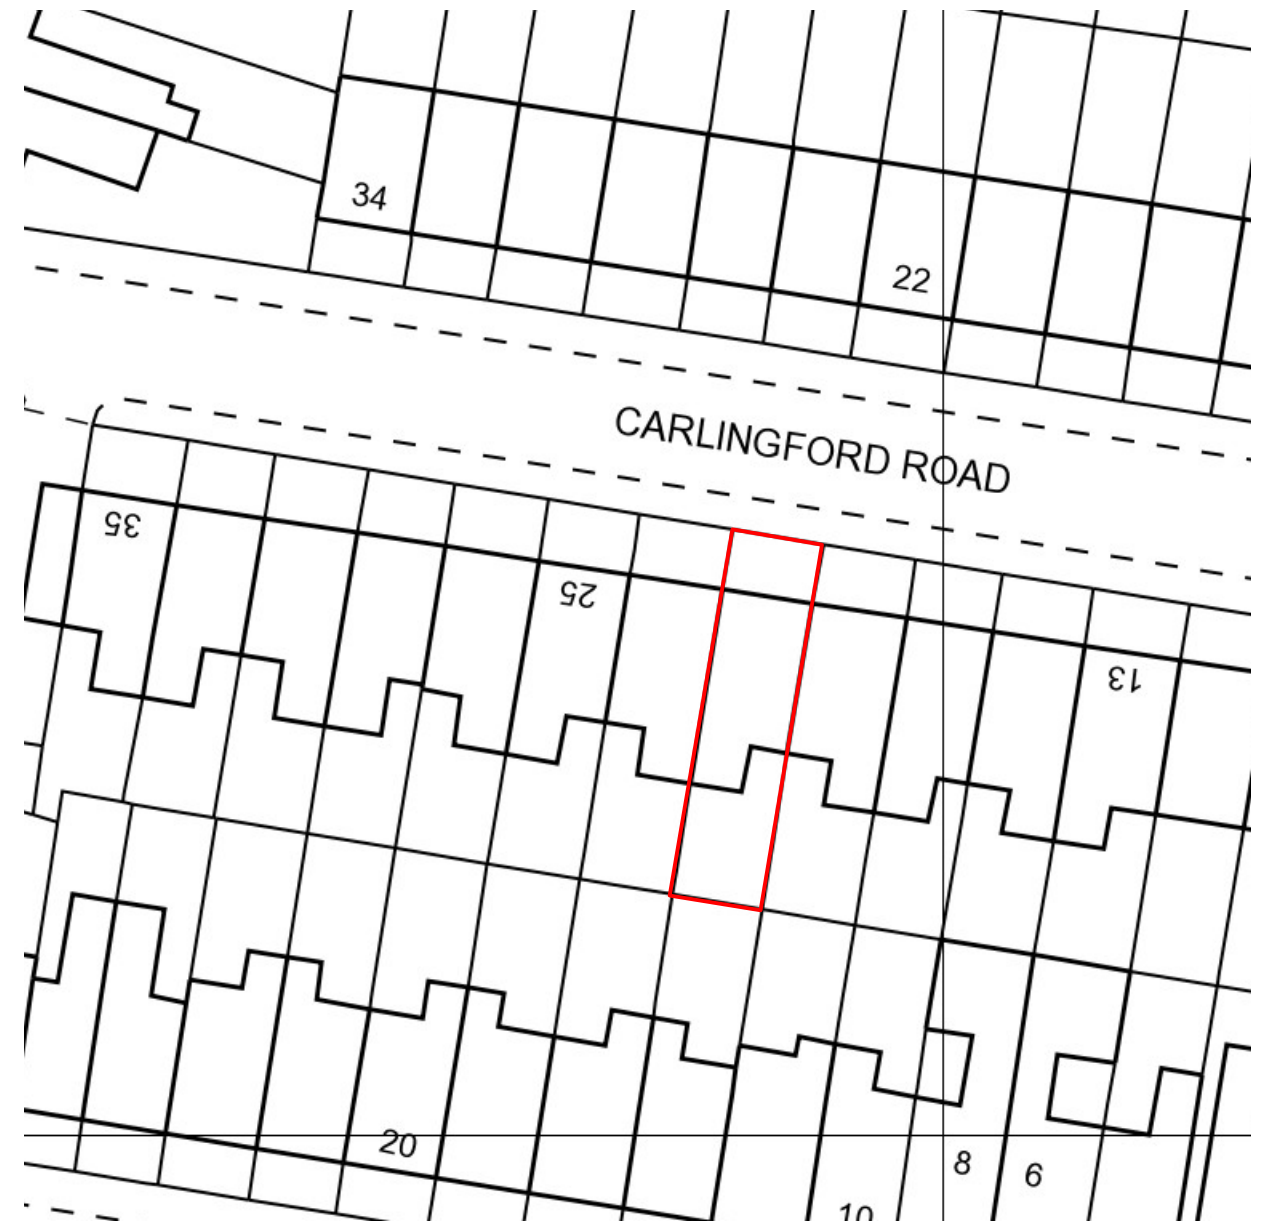

OS PLAN
Scale 1:1250@A3



BLOCK PLAN
Scale 1:500@A3



**Alexander
Martin
Architects**

22-24 Kingsford Street
London NW5 4JT
T. +44.0.20.3290.3540
E. studio@amarchitects.co.uk
W. amarchitects.co.uk

Revision notes

A	24/6/15	SITE BOUNDARIES ADJUSTED	
	Drawing No		Rev
	135 (E) 01		A

Client/Project
MRS J WELLS
21 CARLINGFORD ROAD, NW3 1RY

Drawing title
OS PLAN / BLOCK PLAN

Scale	1:1250@A3 / 1:500@A3
Date created	19.05.2015
Status	PLANNING



© Alexander Martin Architects Limited
DO NOT SCALE. All drawings to be read in conjunction with the relevant structural and services drawings.
All Dimensions to be checked on site by the Contractor. Report any discrepancies to AMA prior to construction.