
Date Created: 22/06/2015

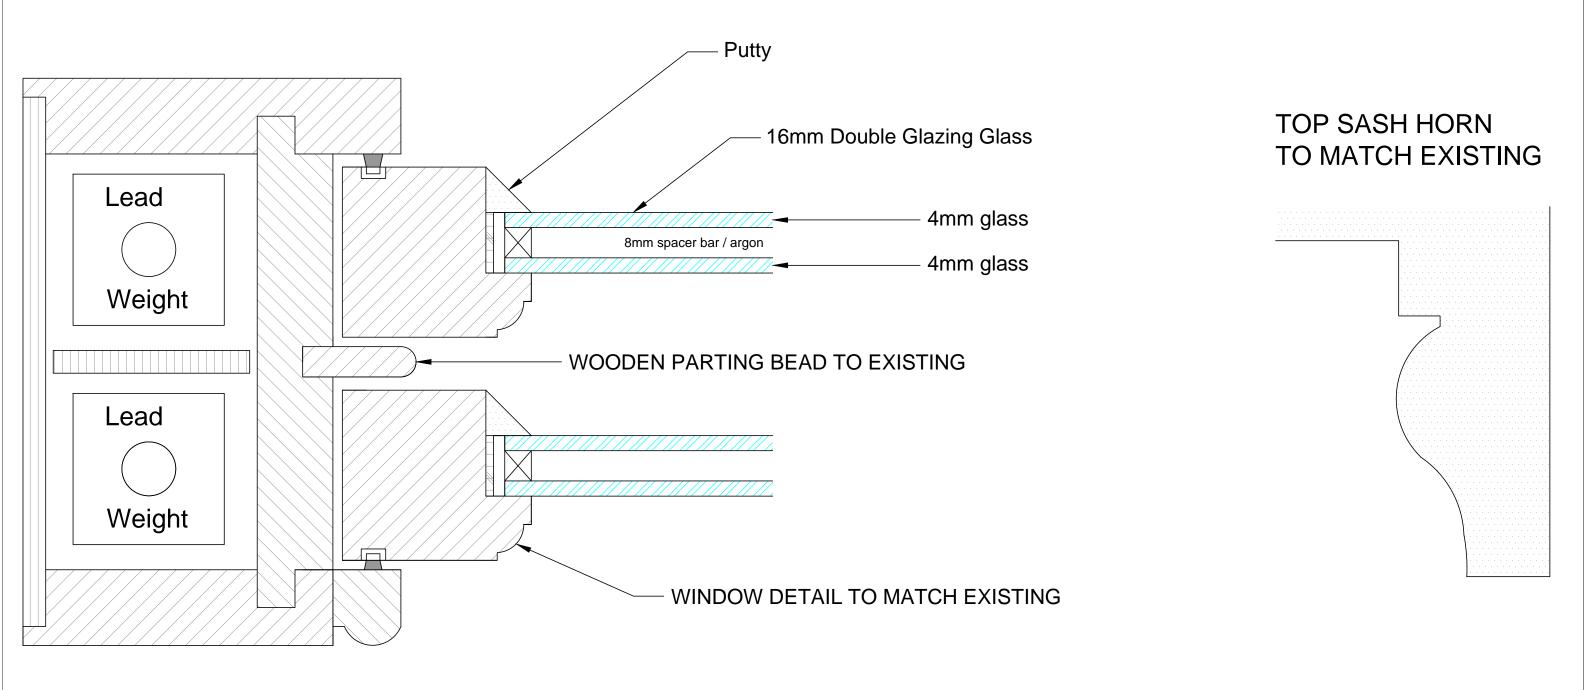

37 King Henry's Road Window Details Scale: 1:1 @ A3