




GROUND FLOOR, FLAT 1.

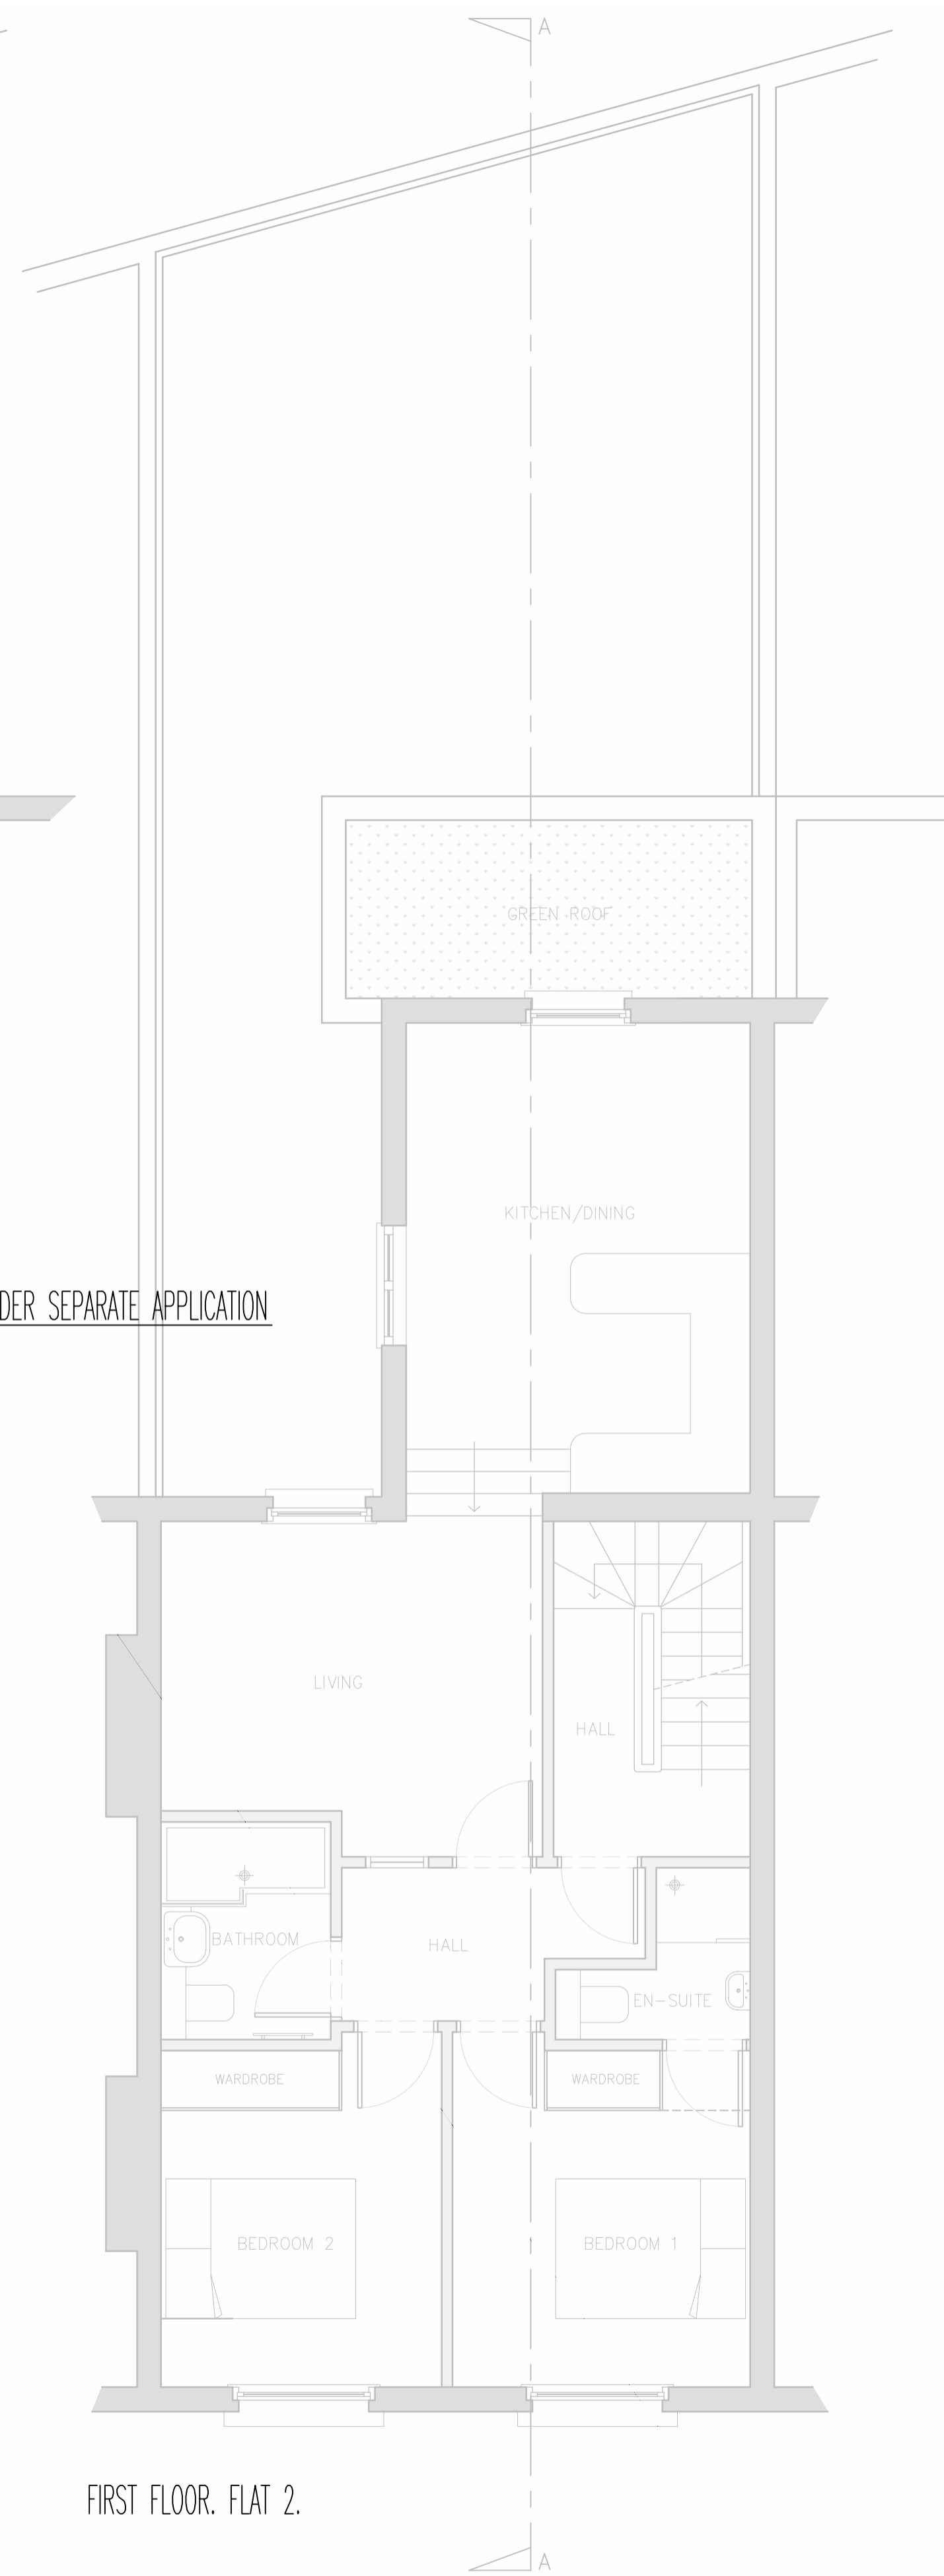

FIRST FLOOR, FLAT 2.

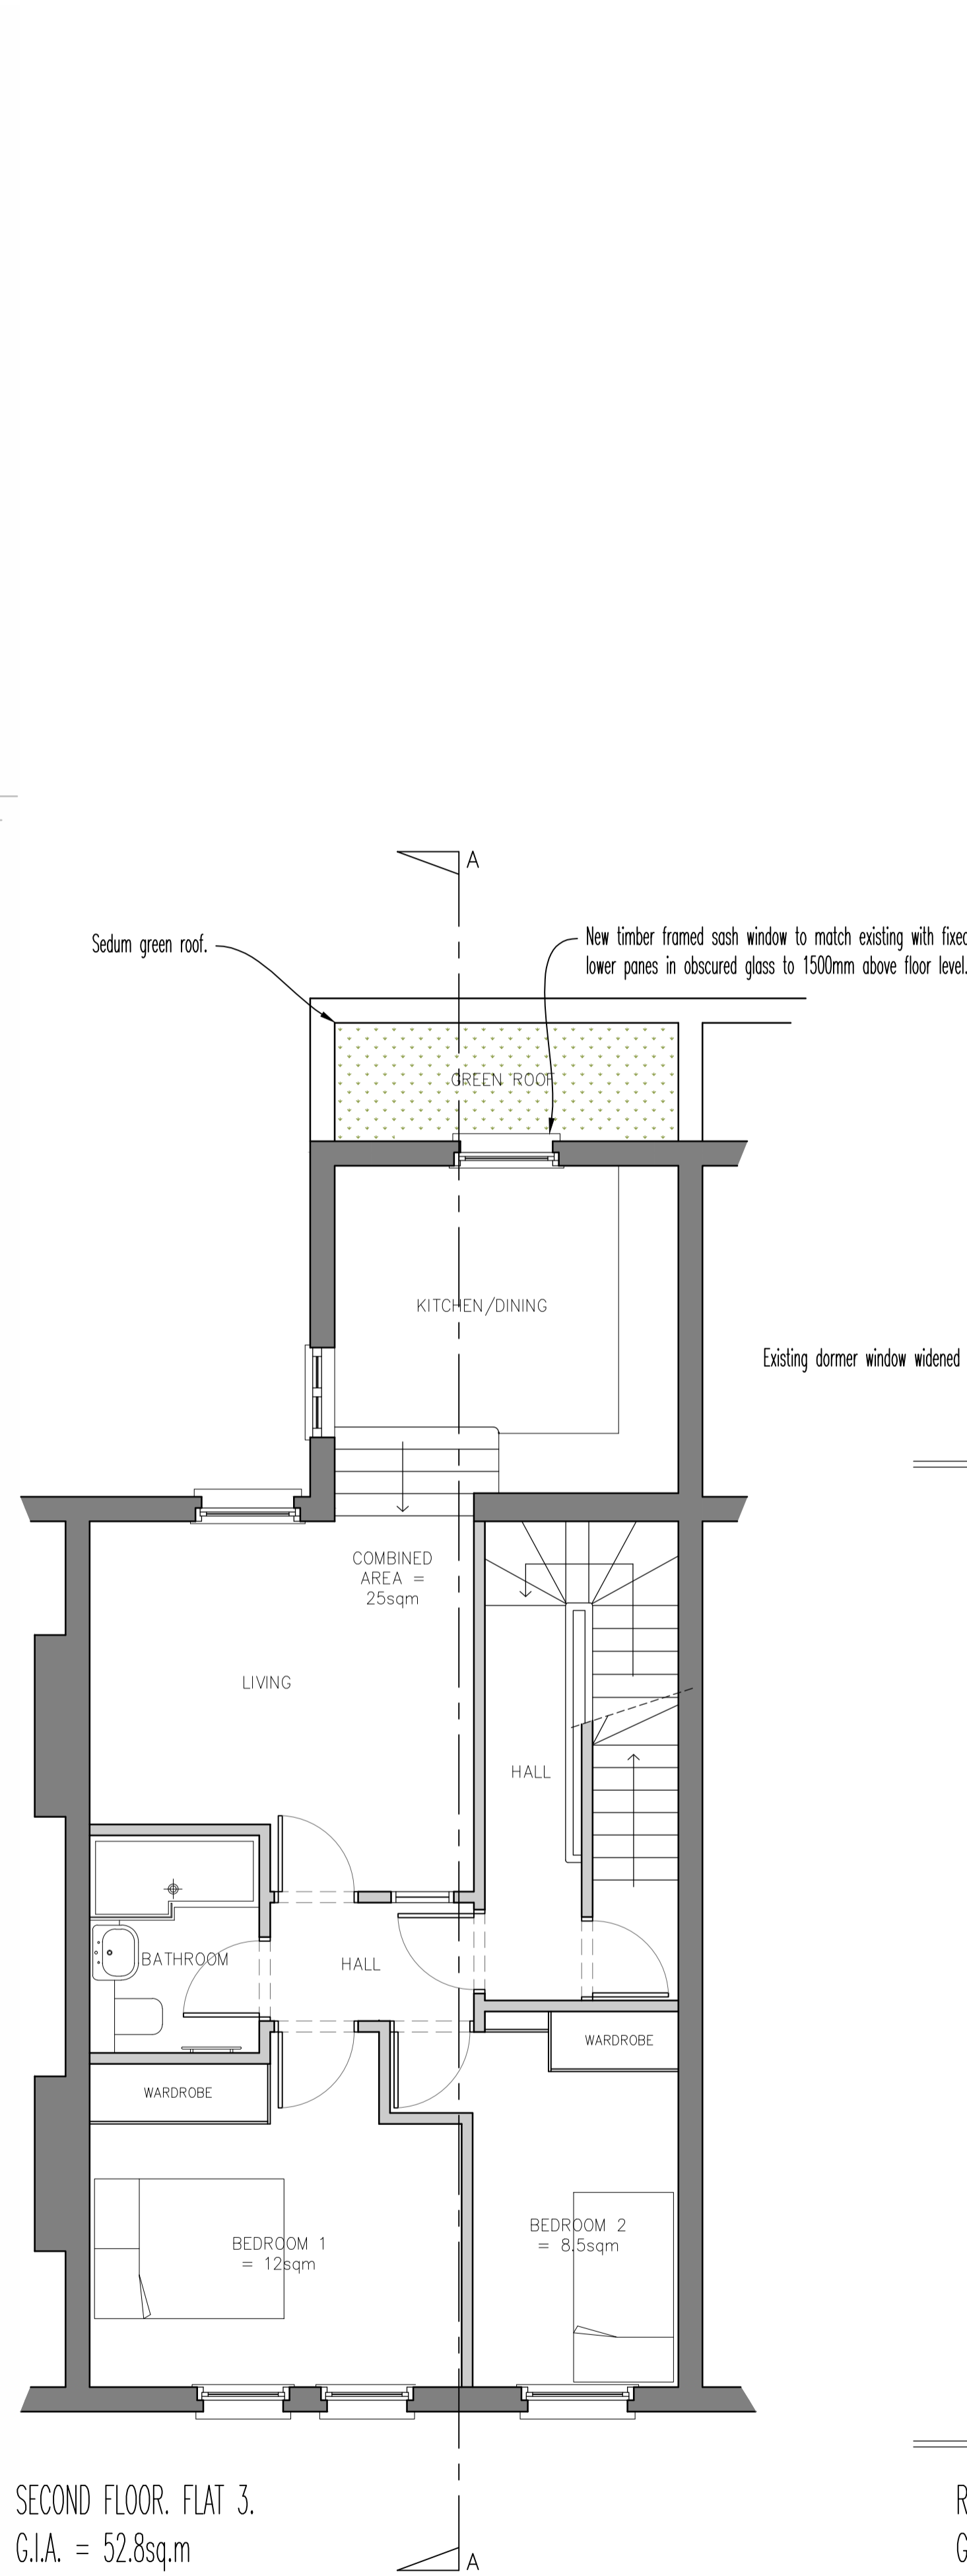


SECOND FLOOR, FLAT 3.
G.I.A. = 52.8sq.m

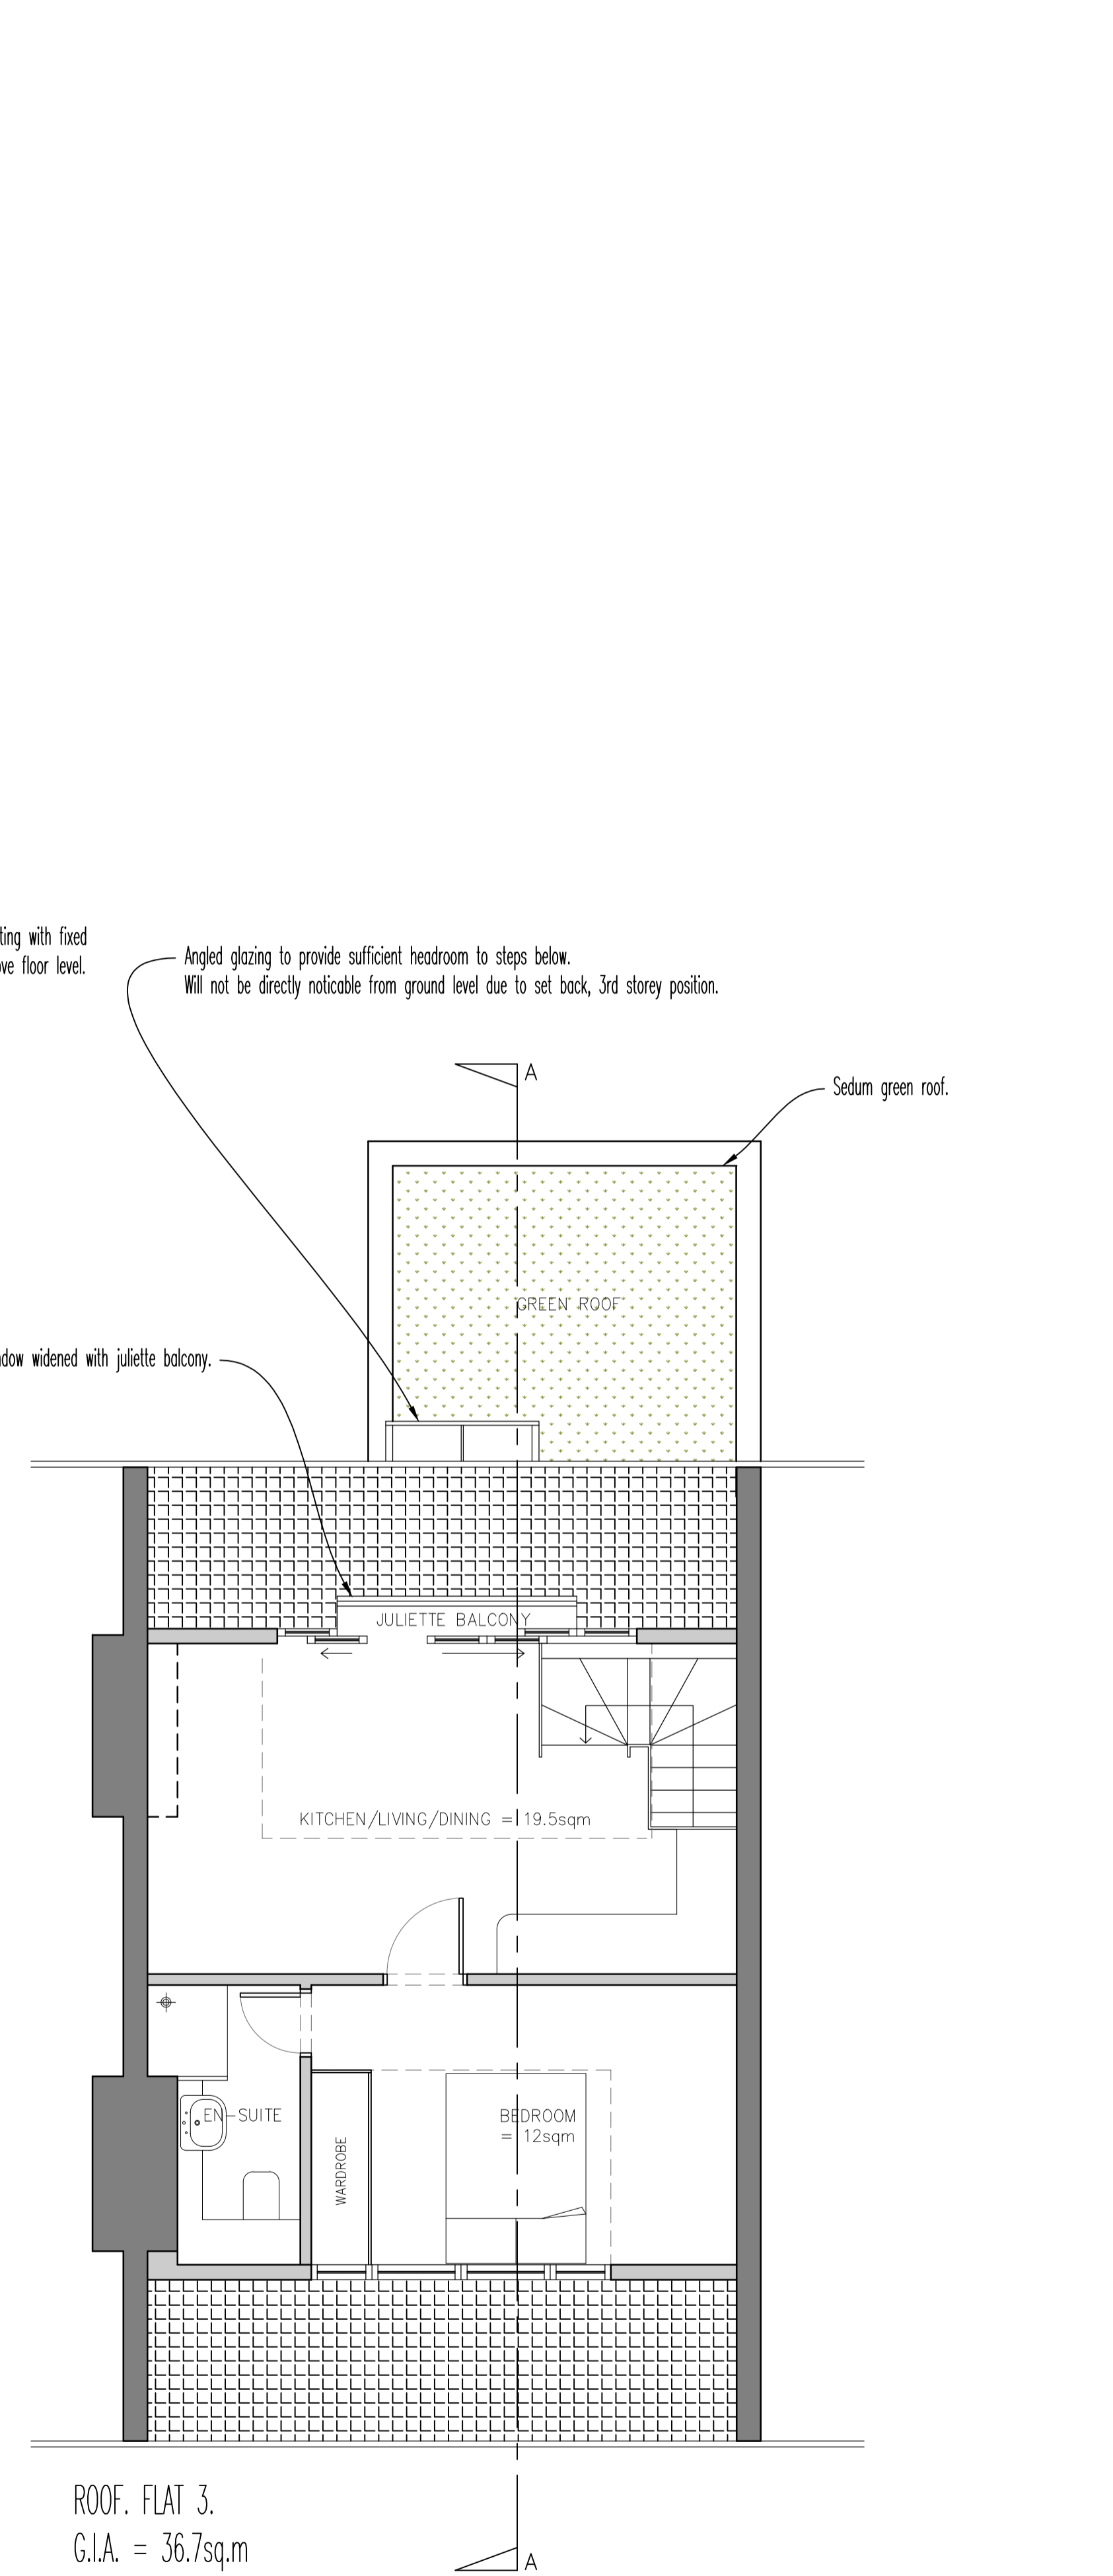

ROOF, FLAT 3.
G.I.A. = 36.7sq.m

notes

Any discrepancies in dimensions or detail to be reported to the architect immediately. This drawing is to be read in conjunction with all relevant architectural, structural and services drawings. This drawing remains the copyright of Savage & Pottinger Design and may not be copied or used without their prior consent

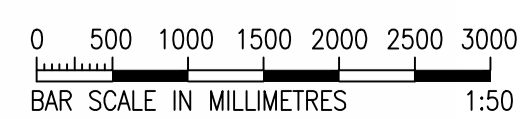

revisions

client
KSTIK PROPERTIES

project
SECOND FLOOR MAISONETTE
84 ST AUGUSTINES ROAD
LONDON NW1
title
PROPOSED PLANS

scale 1:50 date MARCH 2015 drg. no. 10584/TP2/02x3

Savage & Pottinger Design
11 Elm Gardens, Lancaster Grove, Telephone: 07523 002 471
Belize Park, London NW3 4PE Email: will@wpsd.co.uk