




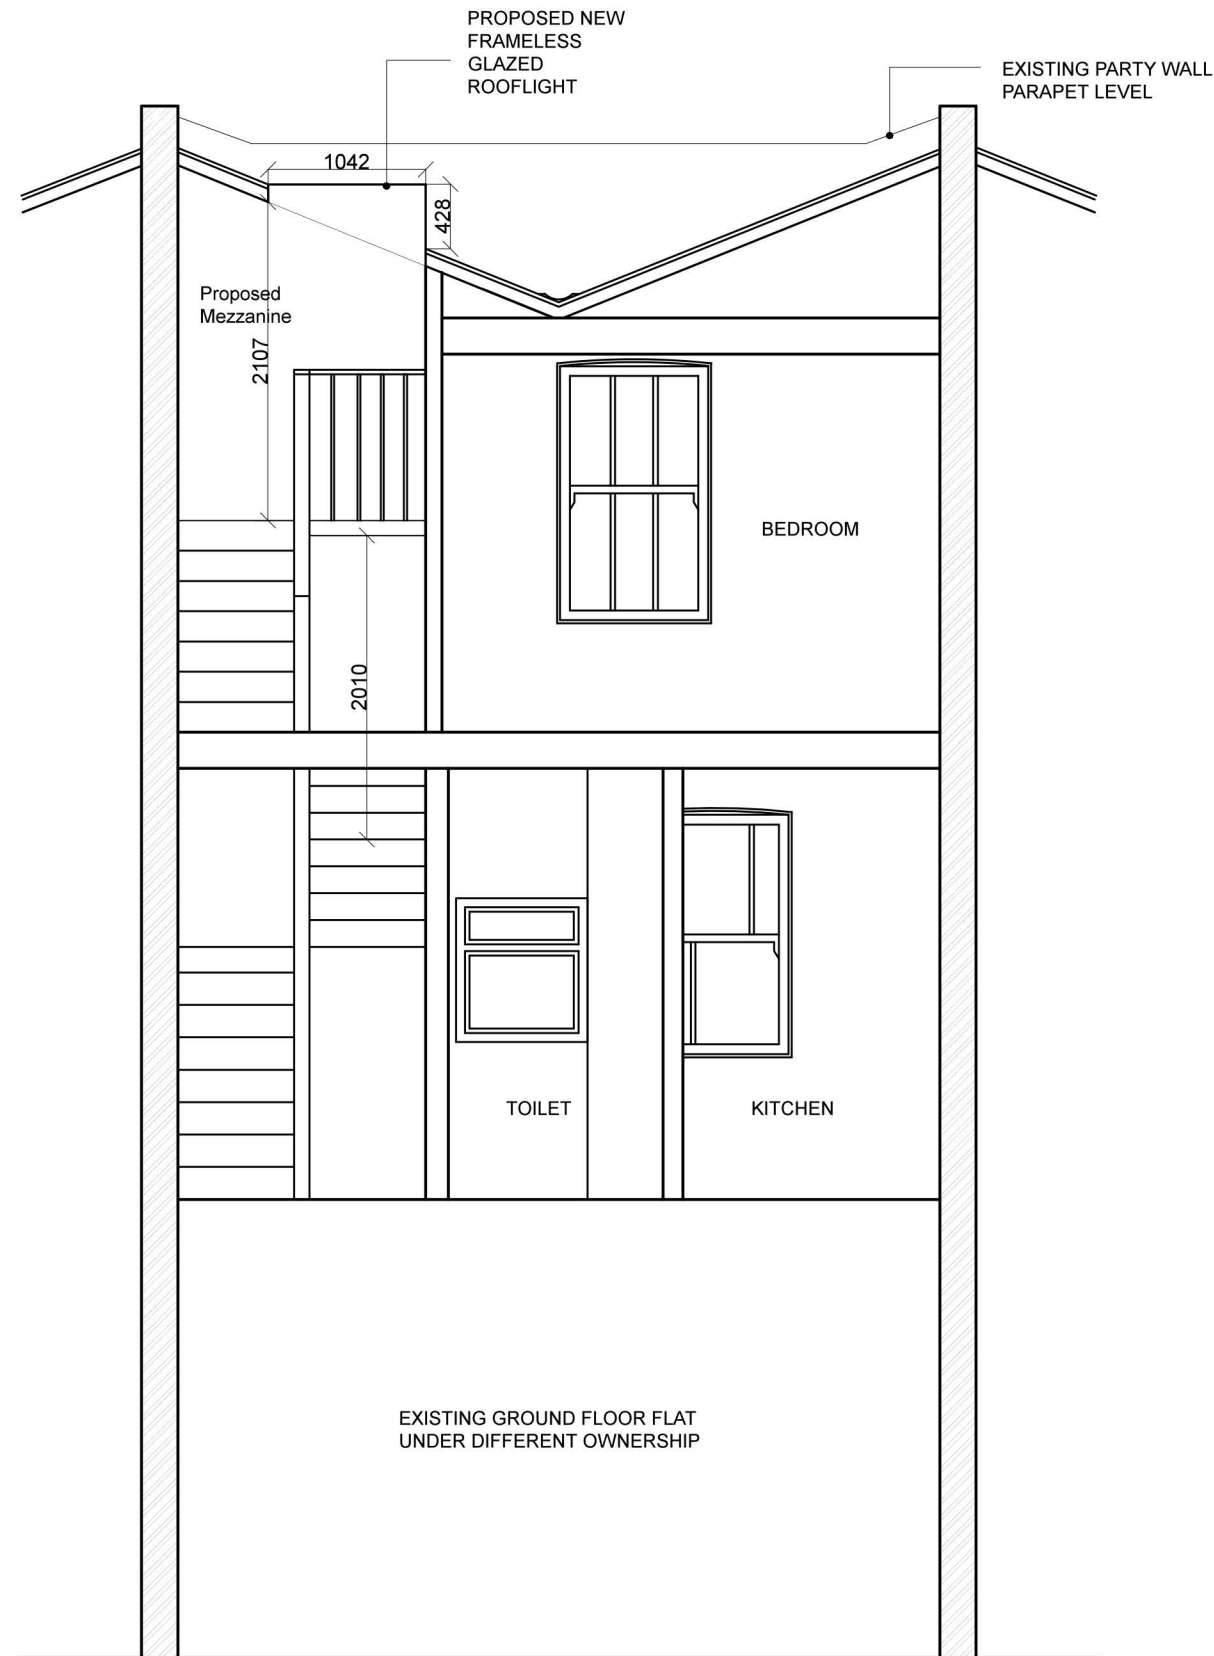

SECTION CC

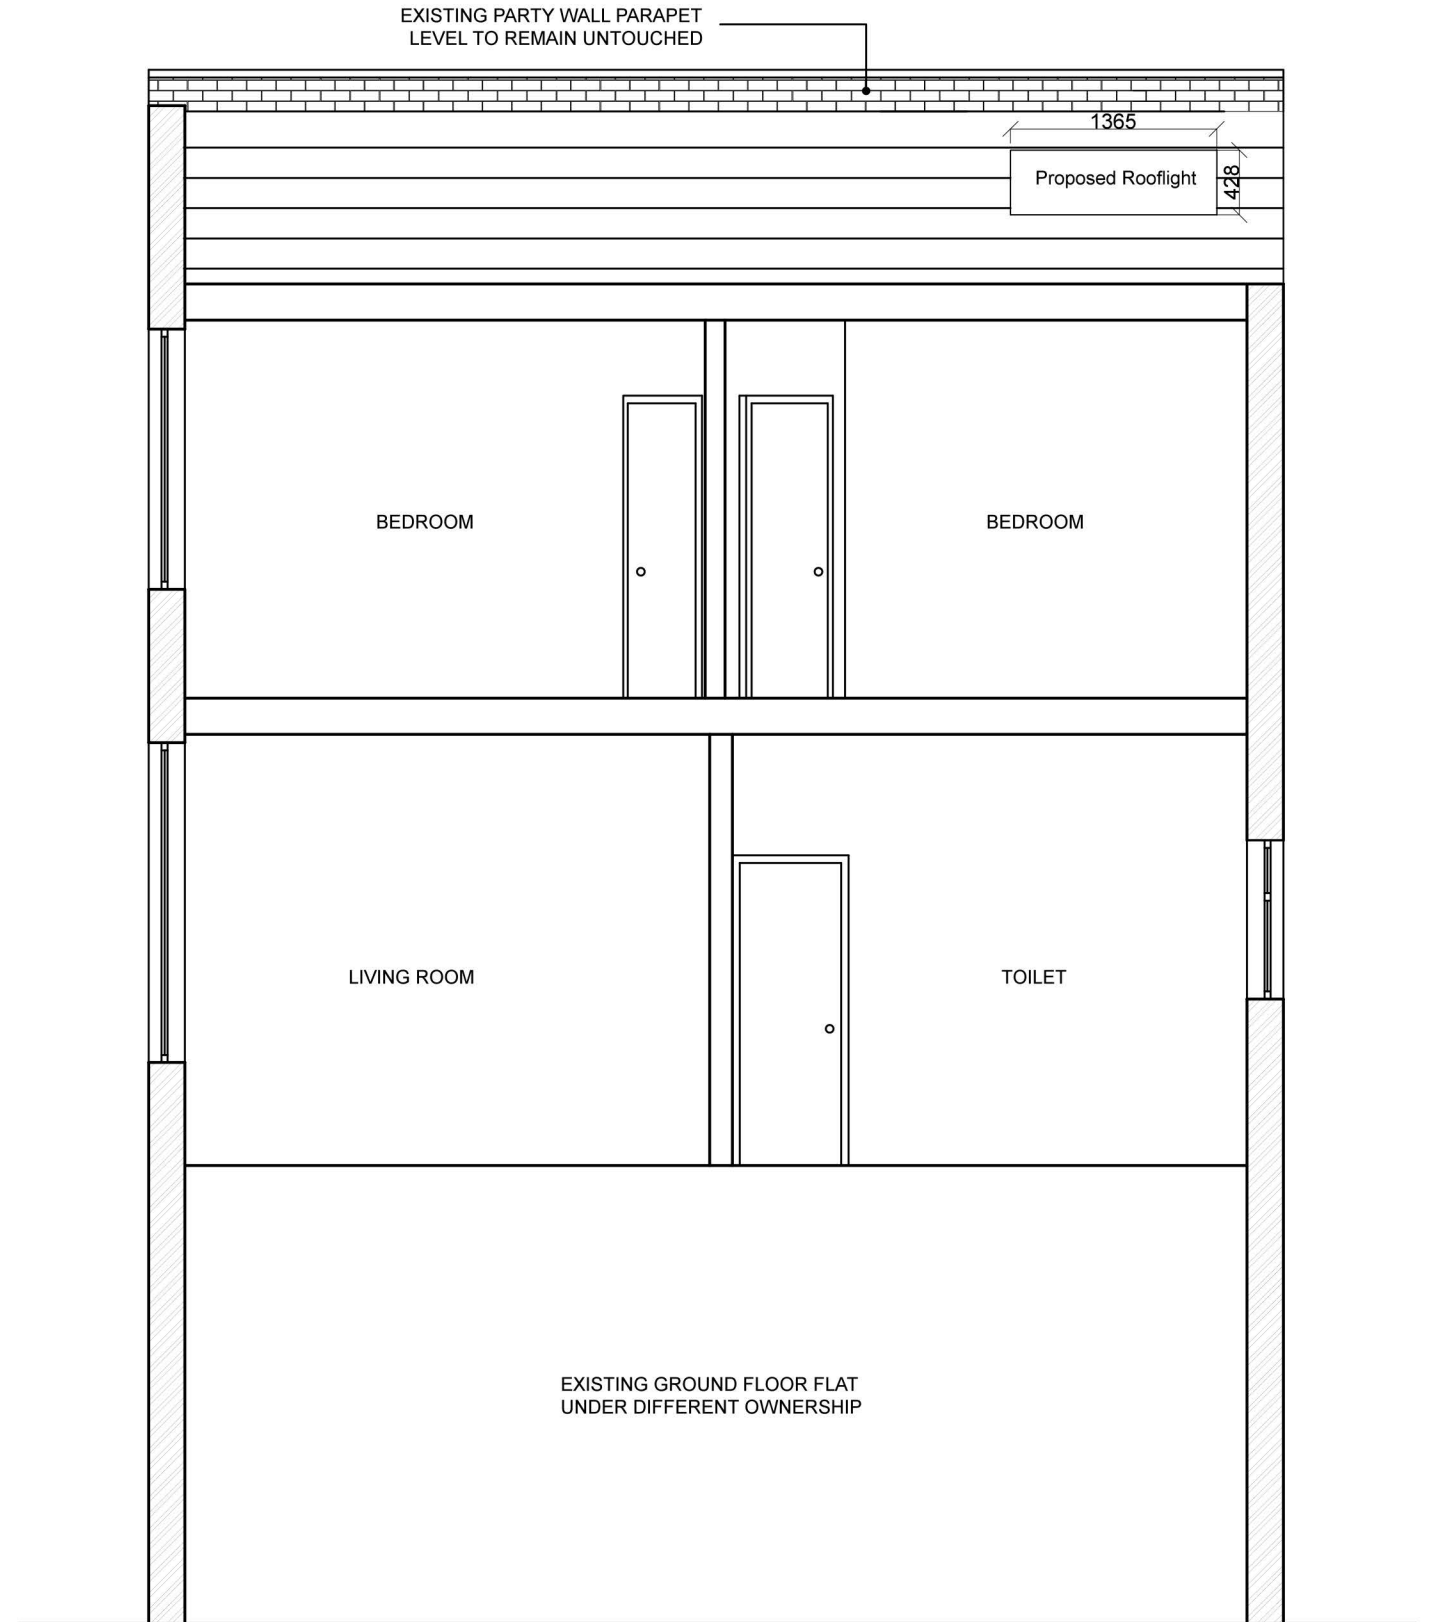

SECTION BB

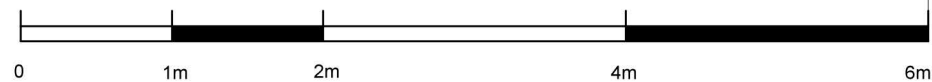

Drawn by:

Project:

47 WILLES ROAD, NW5 3DN

Date:

05/05/ 2015

Scale @ A3:

1:50 @ A3

Revision:

Client:

Drawing Title:

PROPOSED SECTION BB, SECTION CC
43/07

Murray Mackeson Associates
ARCHITECTS + DESIGNERS

MURRAY MACKESON ASSOCIATES
ARCHITECTURE, BUILDING TECHNOLOGY & DESIGN

18 Springcroft Avenue, E2 9JE

www.murraymackeson.com