





EXISTING SECTION CC

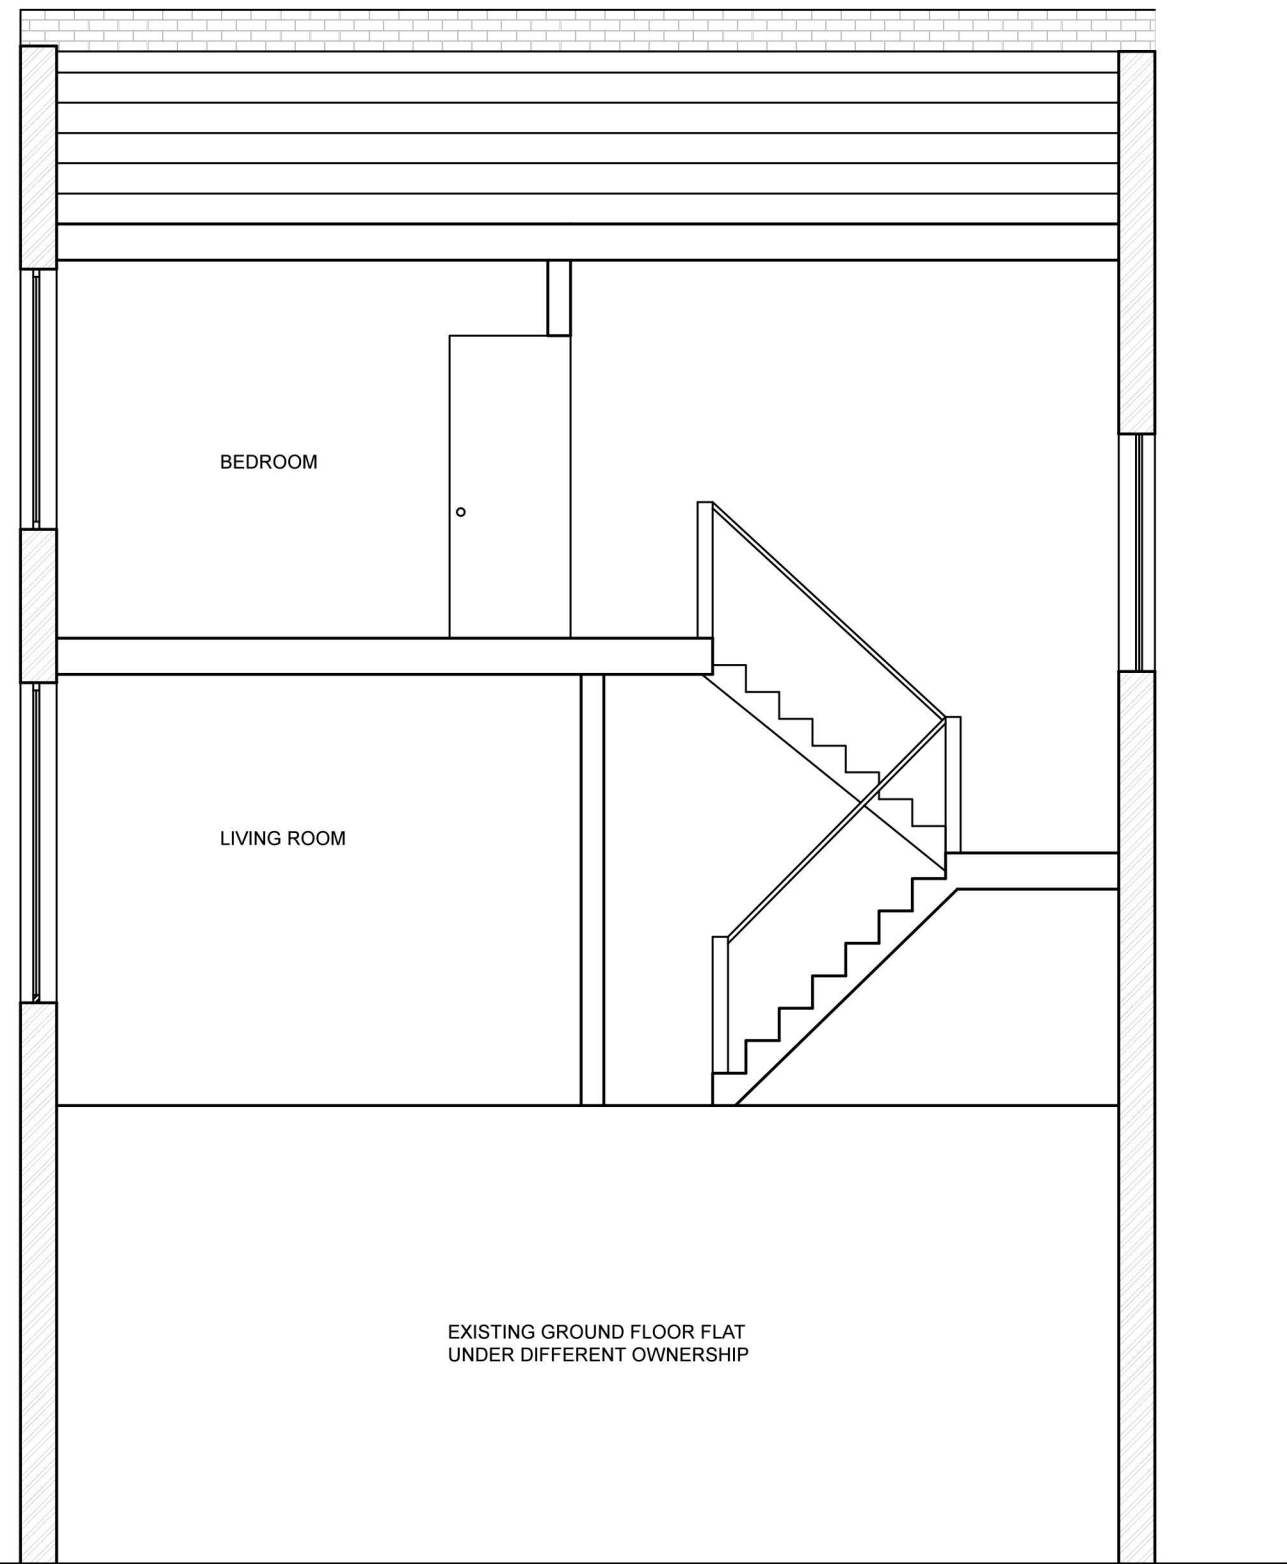

EXISTING SECTION AA

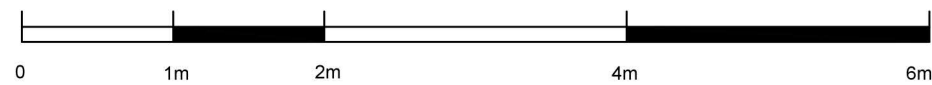

Drawn by:

Project:

47 WILLES ROAD, NW5 3DN

Date:

09/09/2014

Client:

Drawing Title: EXISTING

SECTIONS AA, CC

43/03

Scale @ A3:

1:50 @ A3

Revision:

-



MURRAY MACKESON ASSOCIATES
ARCHITECTURE, BUILDING TECHNOLOGY & DESIGN

18 Springcroft Avenue, E2 9JE
www.murraymackeson.com