




3 ROOF PLAN
1:50

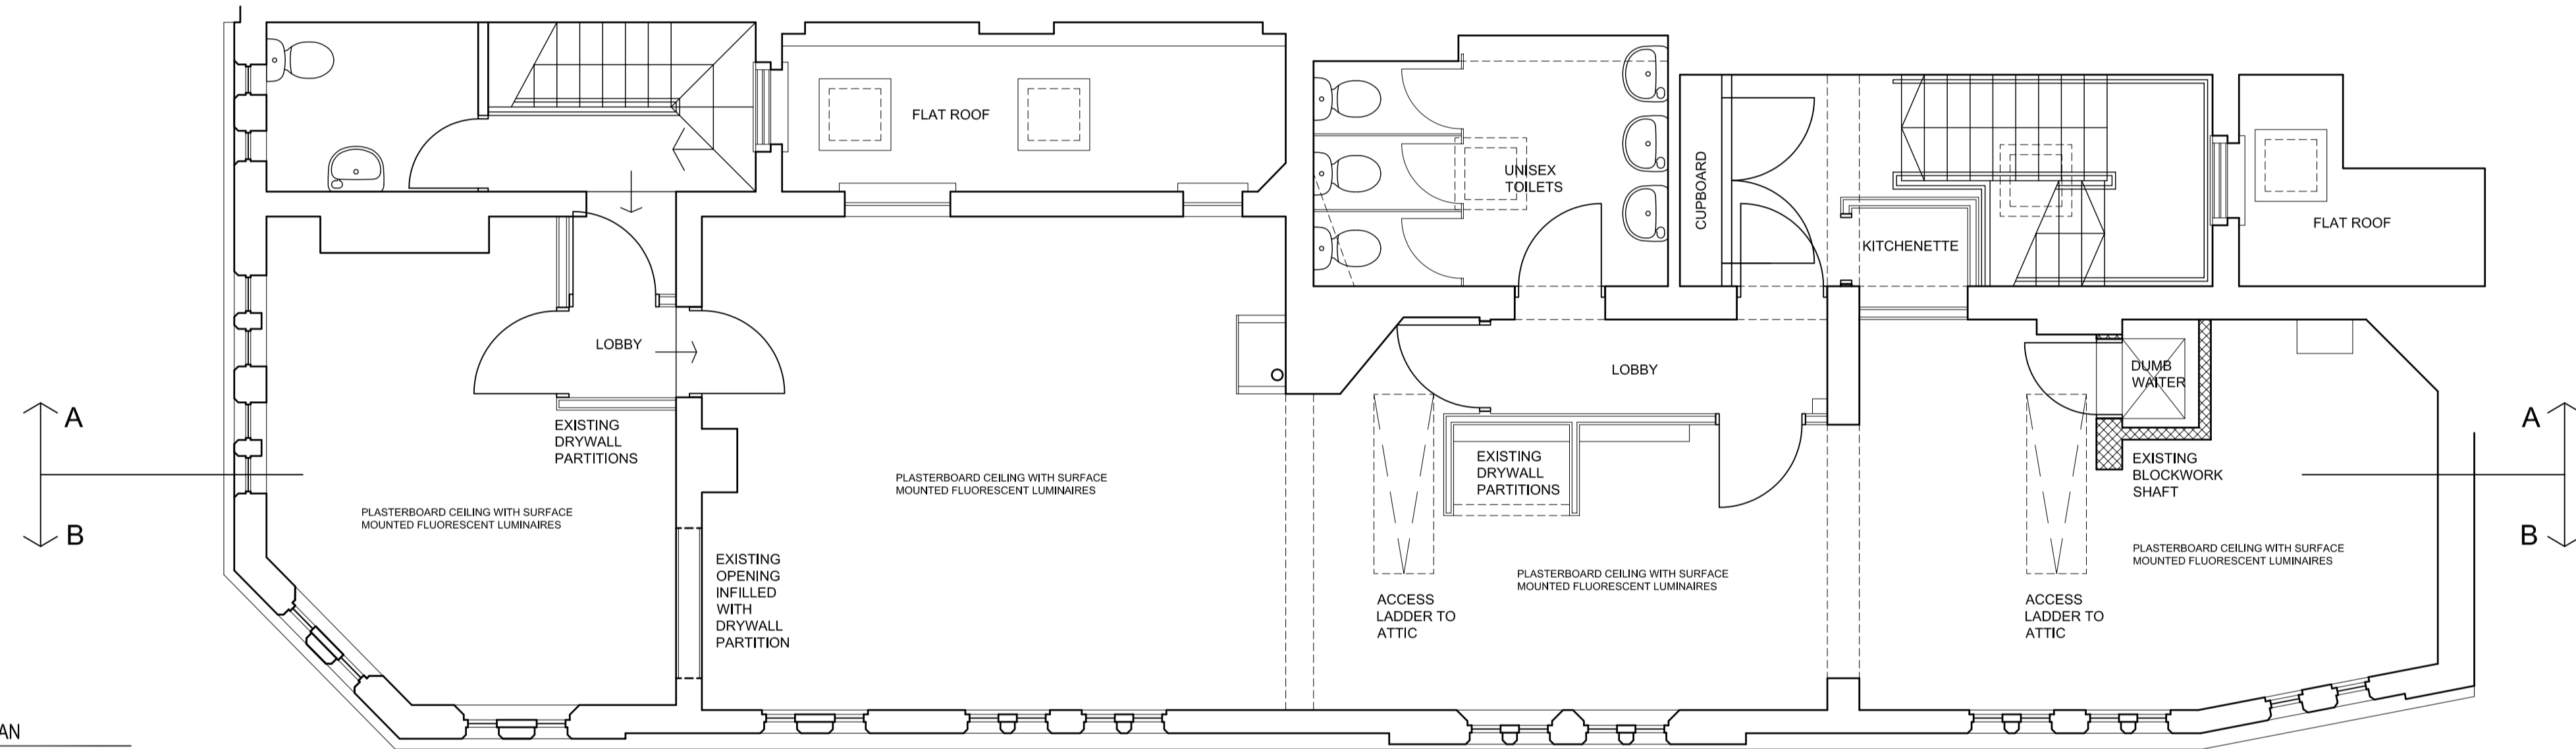

2 FIRST FLOOR PLAN
1:50

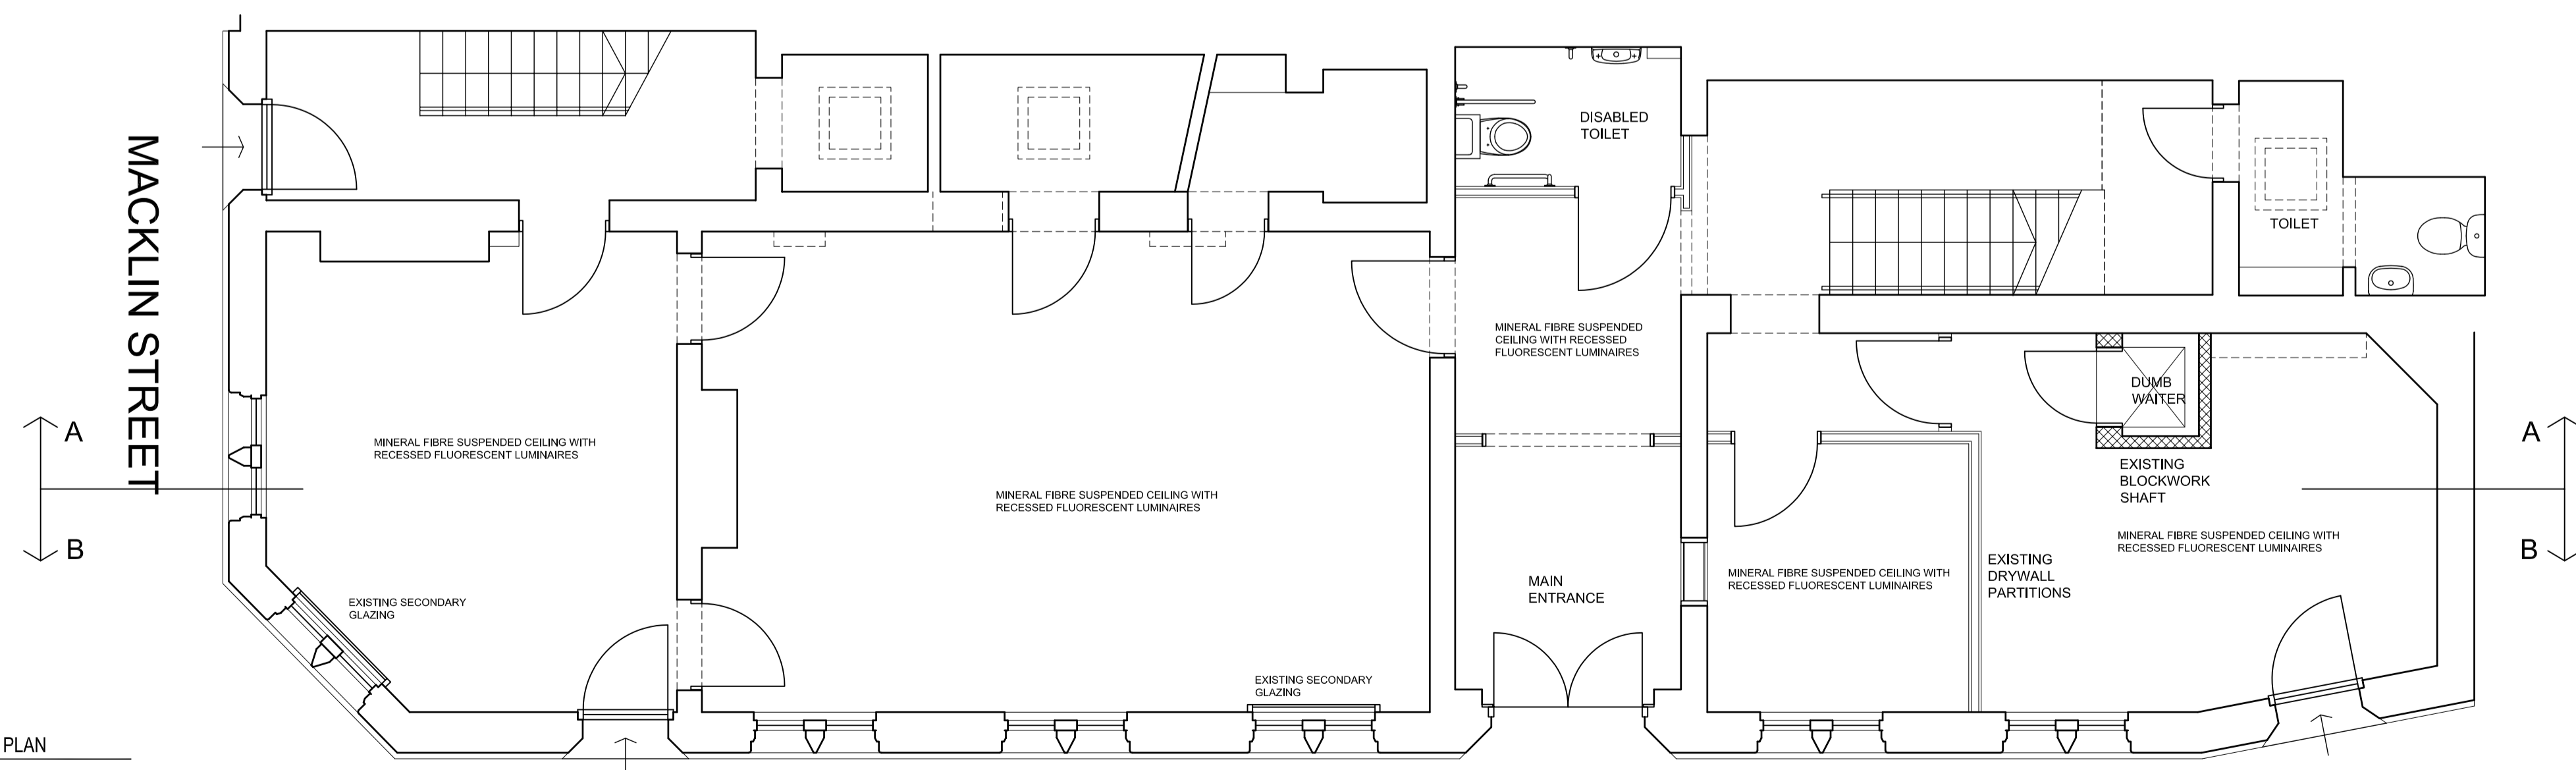

1 GROUND FLOOR PLAN
1:50

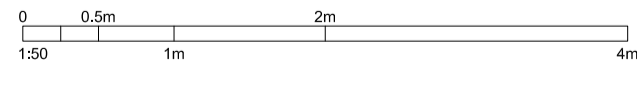

All areas have been measured from current drawings. They may vary because of (eg) survey, design development, construction tolerances, statutory requirements or re-definition of the areas to be measured.

STUKELEY STREET

rev B