




- GENERAL NOTES**
- DO NOT SCALE THIS DRAWING
  - THE CONTRACTOR IS TO CHECK ALL WRITTEN DIMENSIONS PRIOR TO WORKS COMMENCING ON SITE.
  - ANY DISCREPANCIES BETWEEN THE DRAWING AND ANY WRITTEN SPECIFICATION IS TO BE REPORTED TO DCG.
  - ALL WORKS TO COMPLY WITH THE RELEVANT BRITISH STANDARDS, CODES OF PRACTICE AND BUILDING REGS.
  - THE COPYRIGHT TO THIS DRAWING AND ITS CONTENTS REMAINS TO DCG.
  - IF IN DOUBT ABOUT ANY OF THE WORKS, PLEASE ASK !
- REVISIONS**

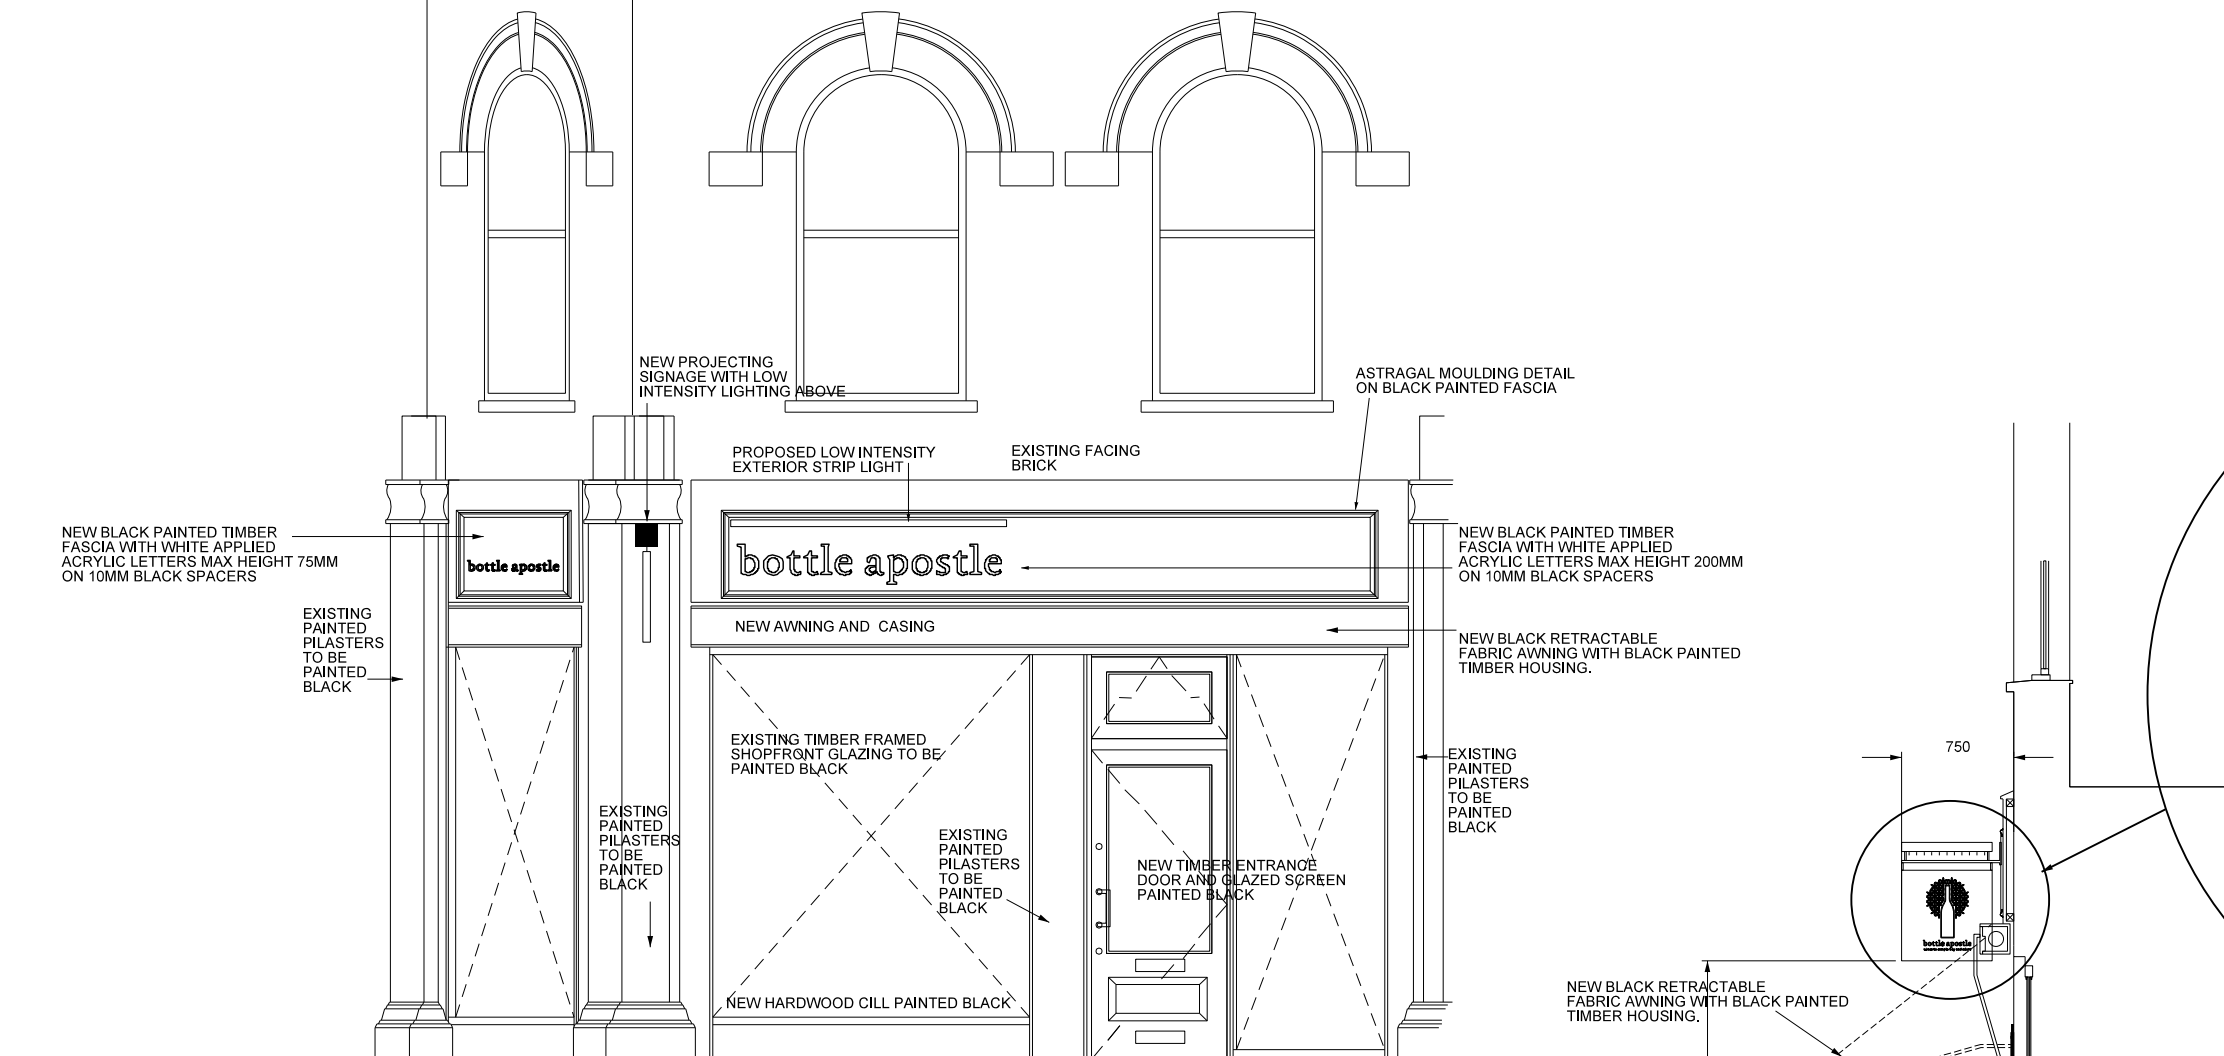


PROPOSED PART ELEVATION REGENTS PARK ROAD

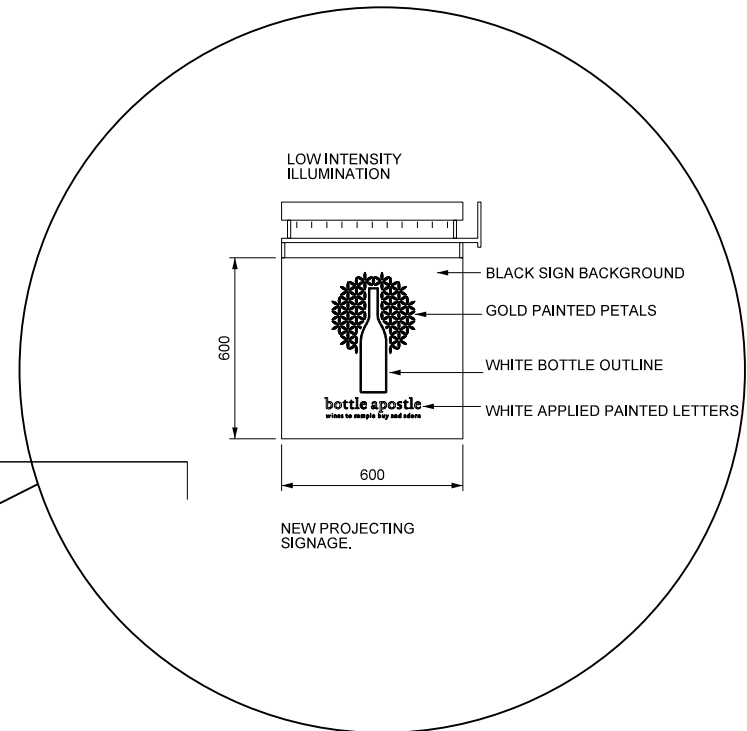


PROJECTING SIGNAGE SC.1:25

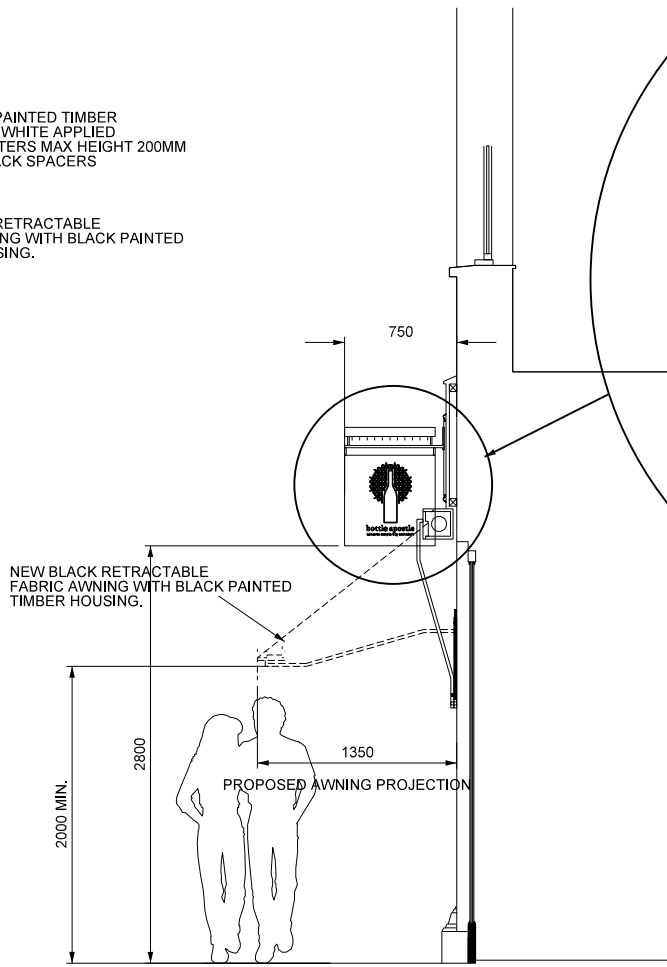

TYPICAL SECTION

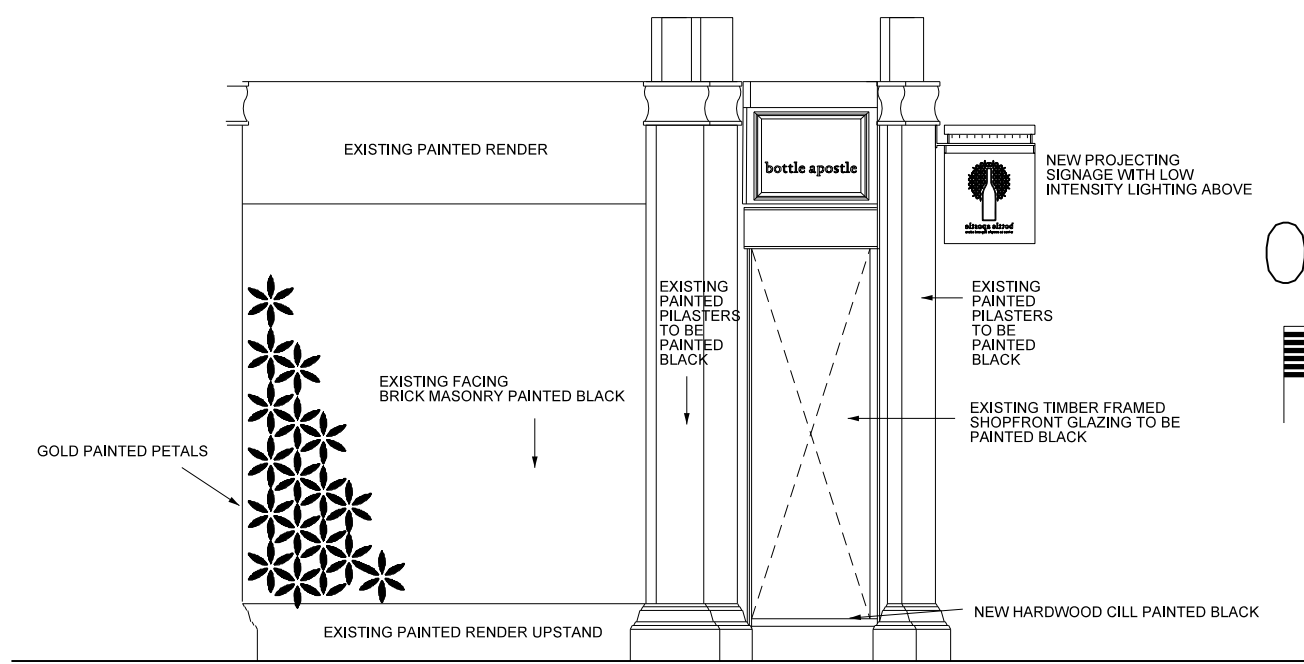

PROPOSED PART ELEVATION BERKLEY ROAD

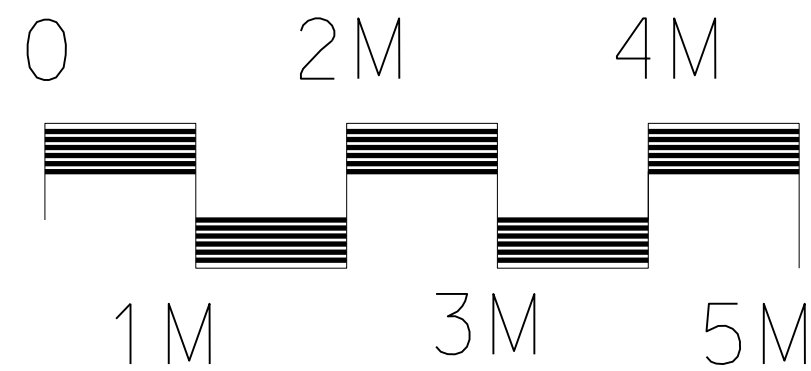

<b>PROJECT TITLE</b>		
172 REGENTS PARK ROAD		
<b>DRAWING TITLE</b>		
PROPOSED STREET ELEVATIONS		
<b>DRAWING SCALE</b>	<b>DRAWING NUMBER</b>	<b>REVISION</b>
1 : 50@A3	977-04	A
<b>DATE DRAWN</b>		
APR 2015		
<b>DRAWN</b> / <b>CHECK</b>		
MDC		
architectural and project management services		
<b>design company group</b>		
✉ 83 High Sreet Caterham Surrey CR3 5UF		
☎ 01883 344 481		
✉ e-mail : info@designcompanygroup.com		