



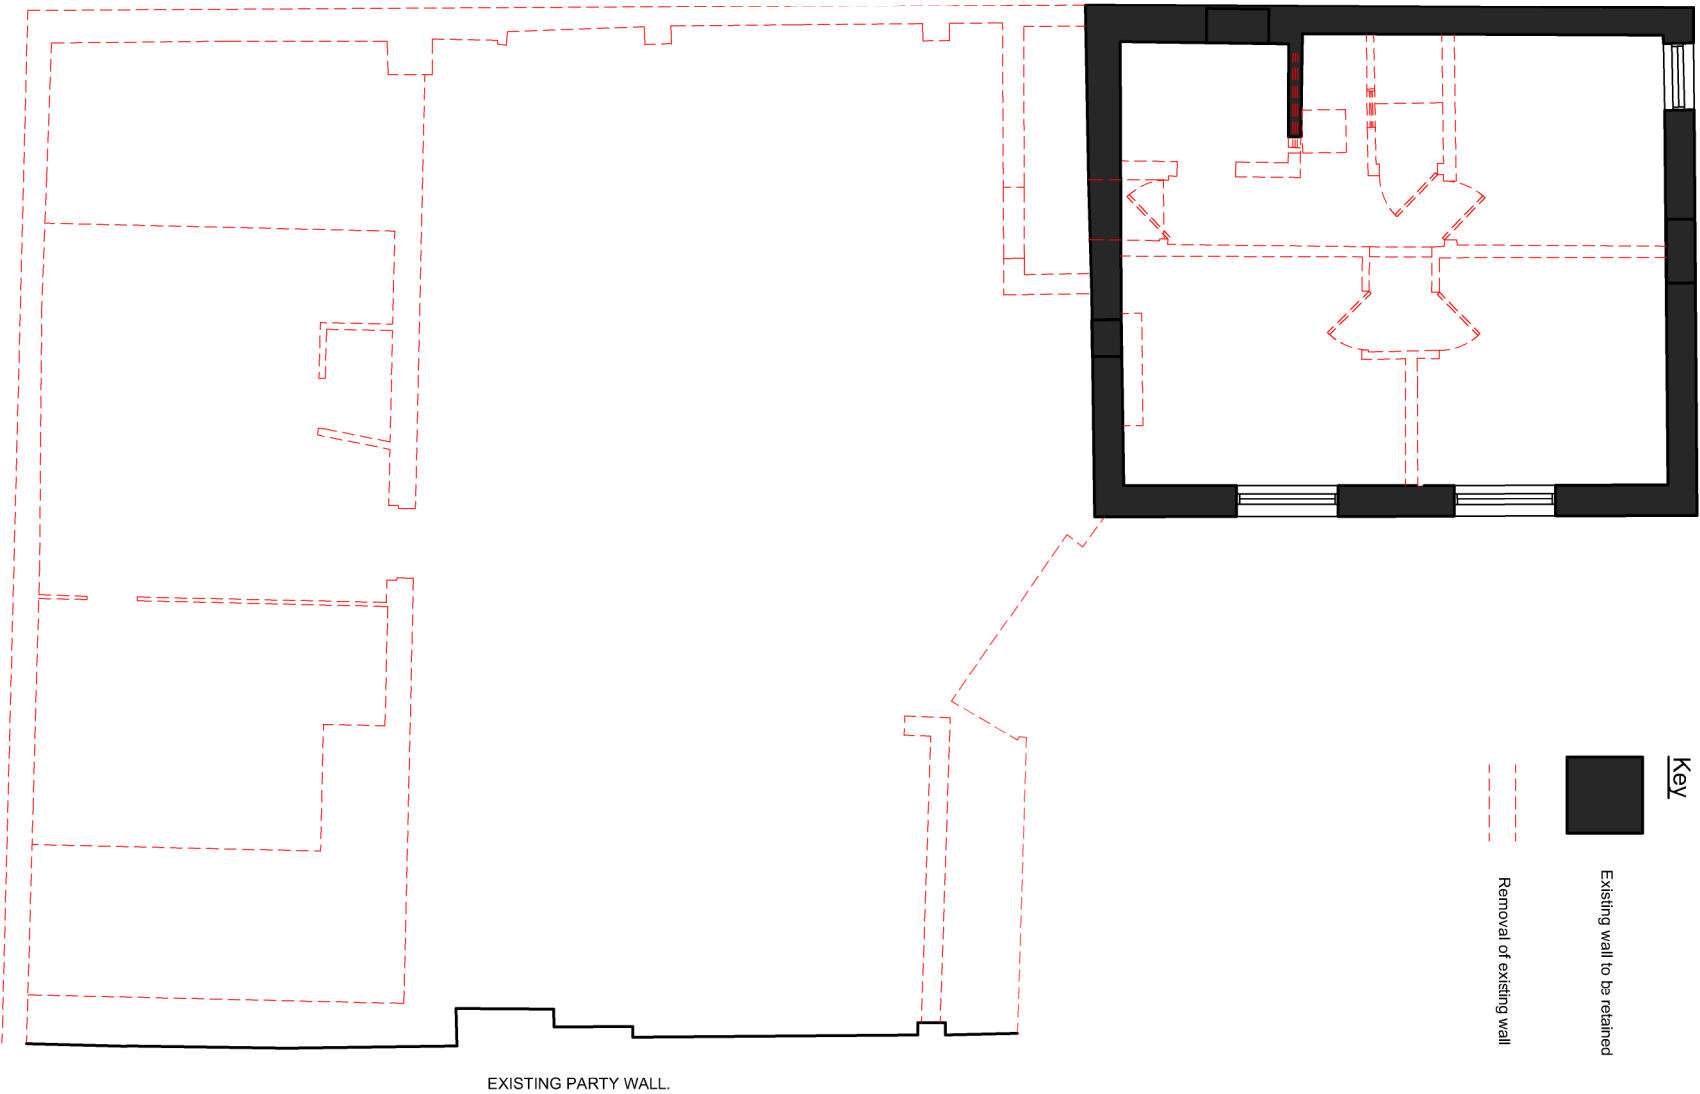

- Key**
- Existing wall to be retained
 - Removal of existing wall

GROUND FLOOR

FIRST FLOOR

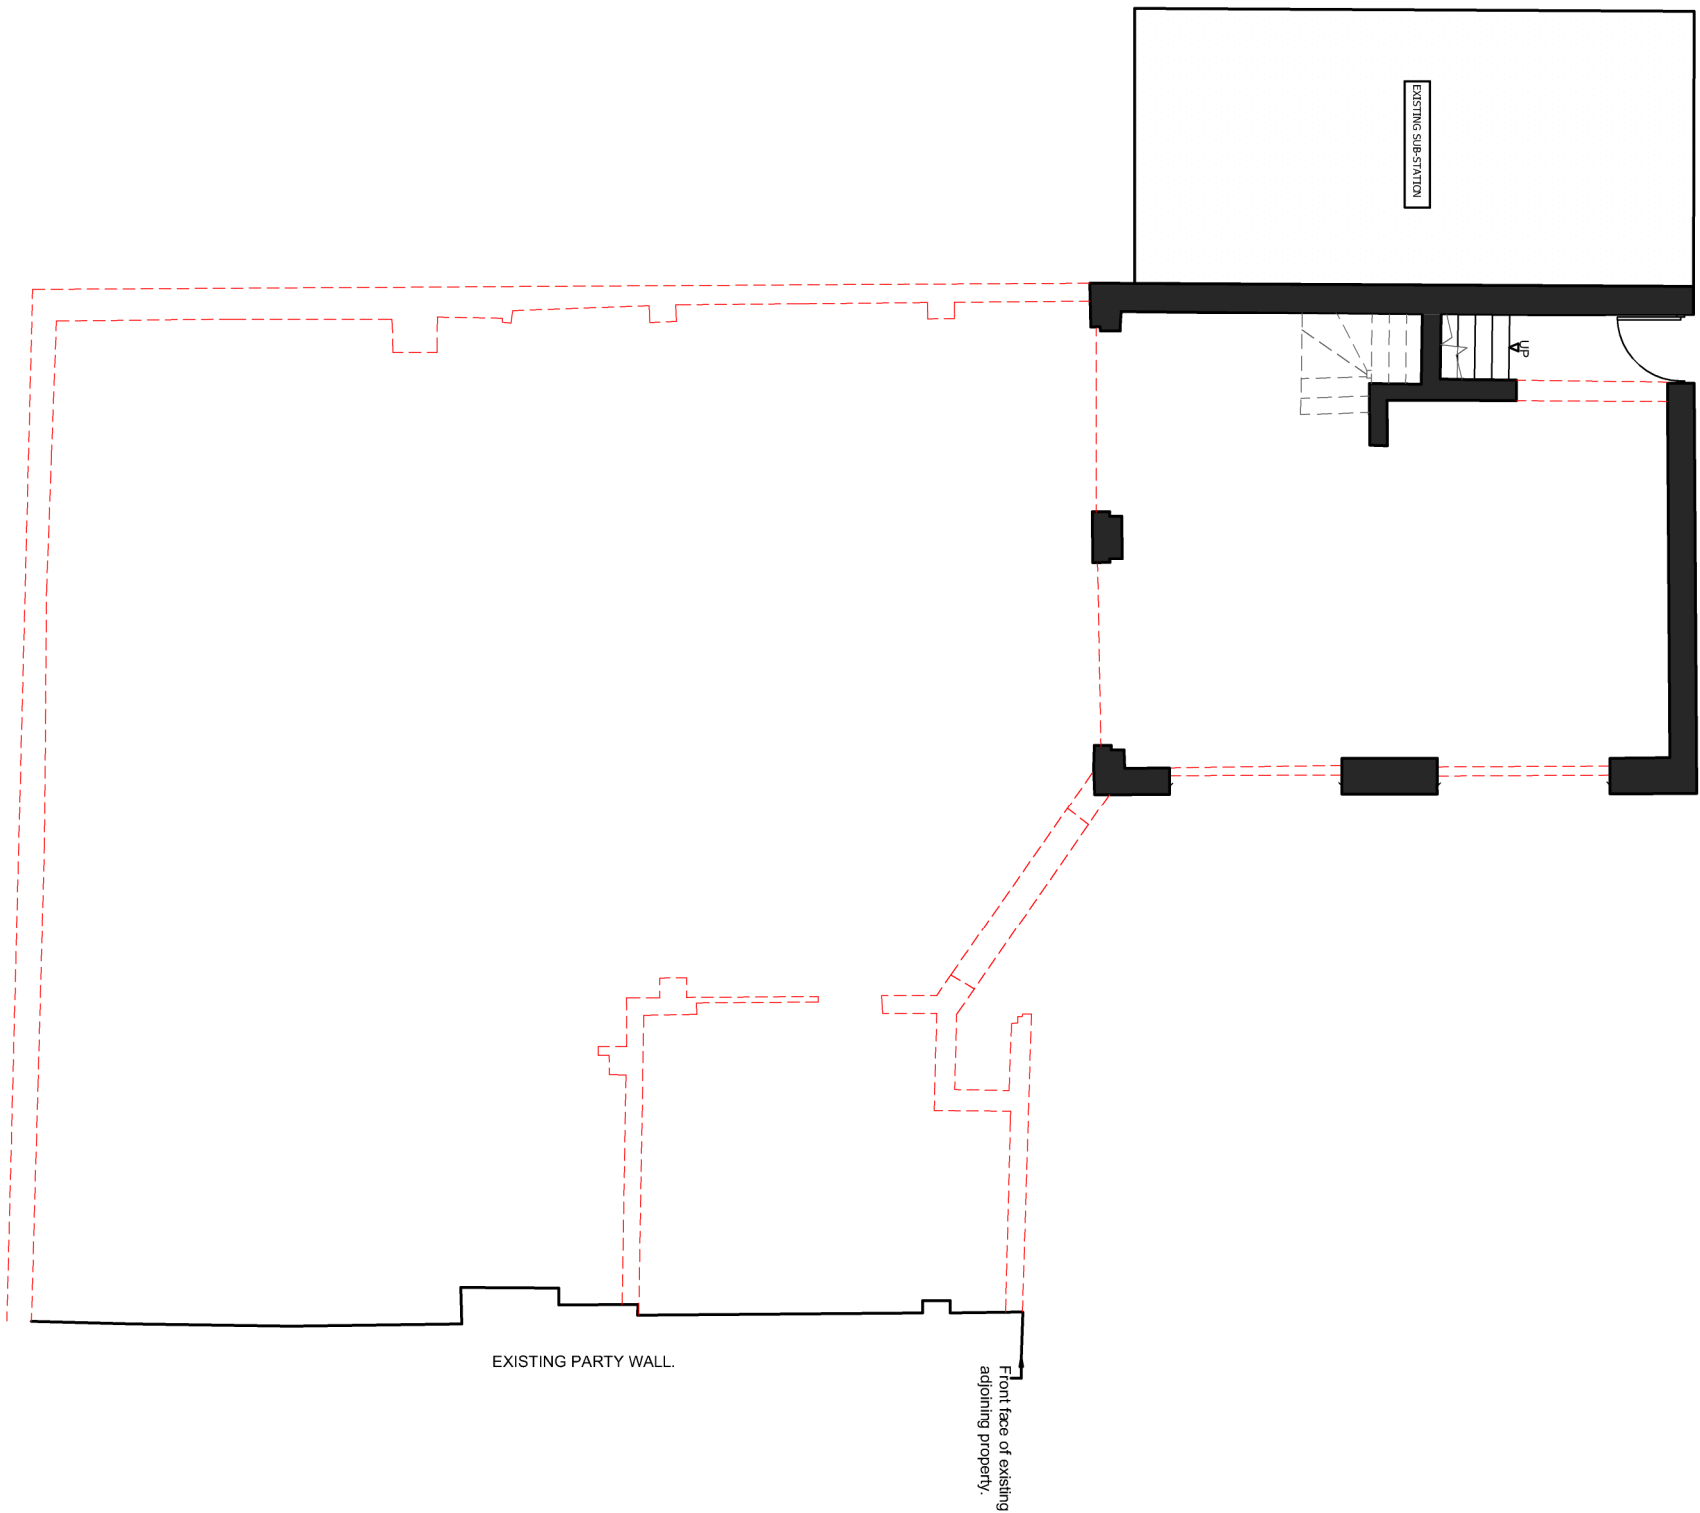

GROUND AND FIRST FLOOR - DEMOLITION PLAN

Client: Mr. Harouni
Date: May 2015

Scale: 1:100 @ A3
Drawing No: JH-1063- DP-01



Farrell Design Studio
The Studio
35, Parkview Road
Wexham, Aylesbury, Bucks
HP8 4JX
Tel: 01707 371 361