




PWX0002755

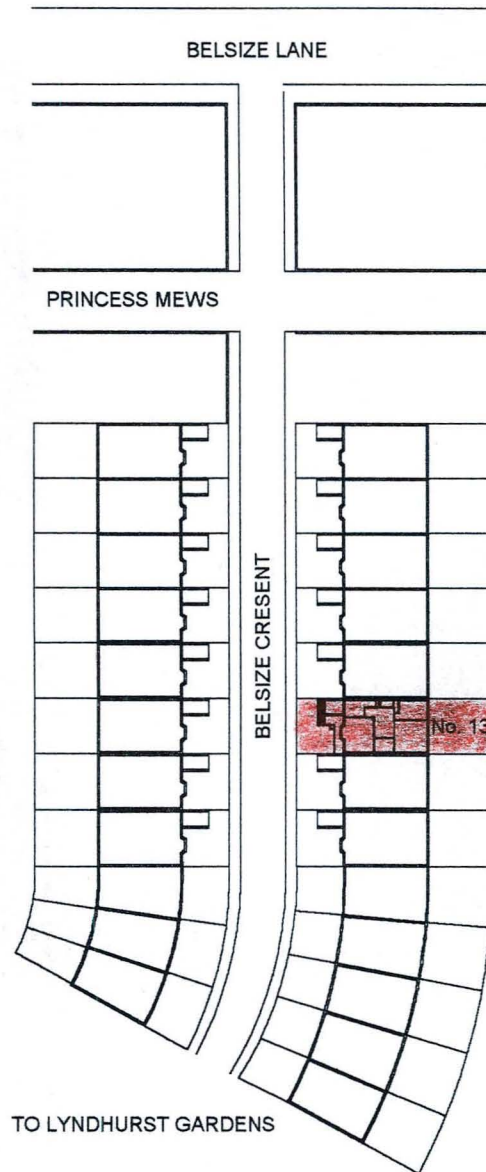

Location Plan

Scale 1:1000

Sheet P 001 -
Date 26 07 2000


Rev.

Drawn David Ley
18 Chapter Chambers
Chapter Street
London SW1P 4NR
Ph/ Fax 020 7976 6460

Owner Diane Julie Knight
13 Belsize Crescent
Belsize Park
London NW3 5QY
Ph. 020 7435 3002

PROPOSED CONVERSION
OF
13 BELSIZE CRESENT
BELSIZE PARK NW3 5QY


PWX0002755

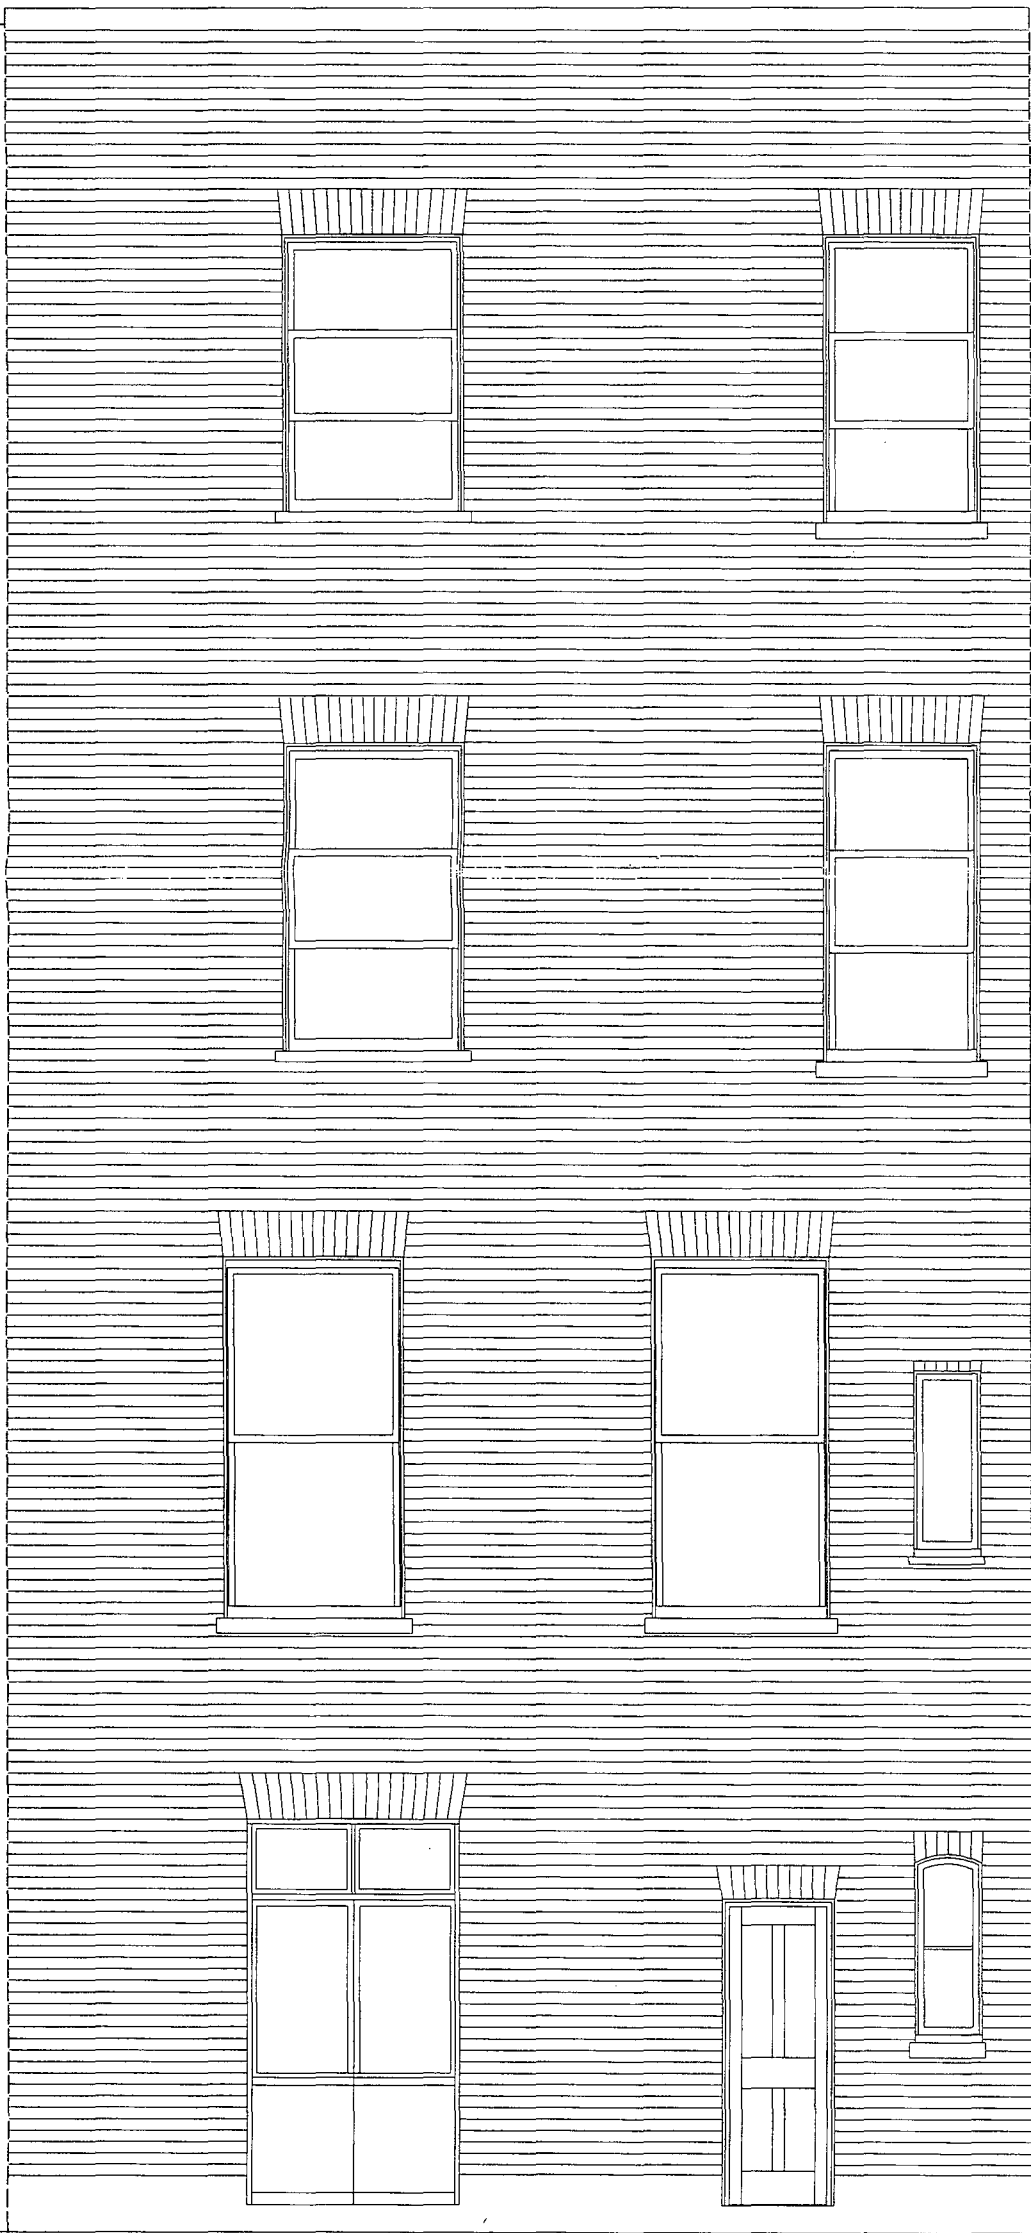

13 BELSIZE CRESCENT
EXISTING BACK ELEVATION
AUGUST 2000

David Ley/Bettina Willers
SCALE: 1:50

PWX0002755

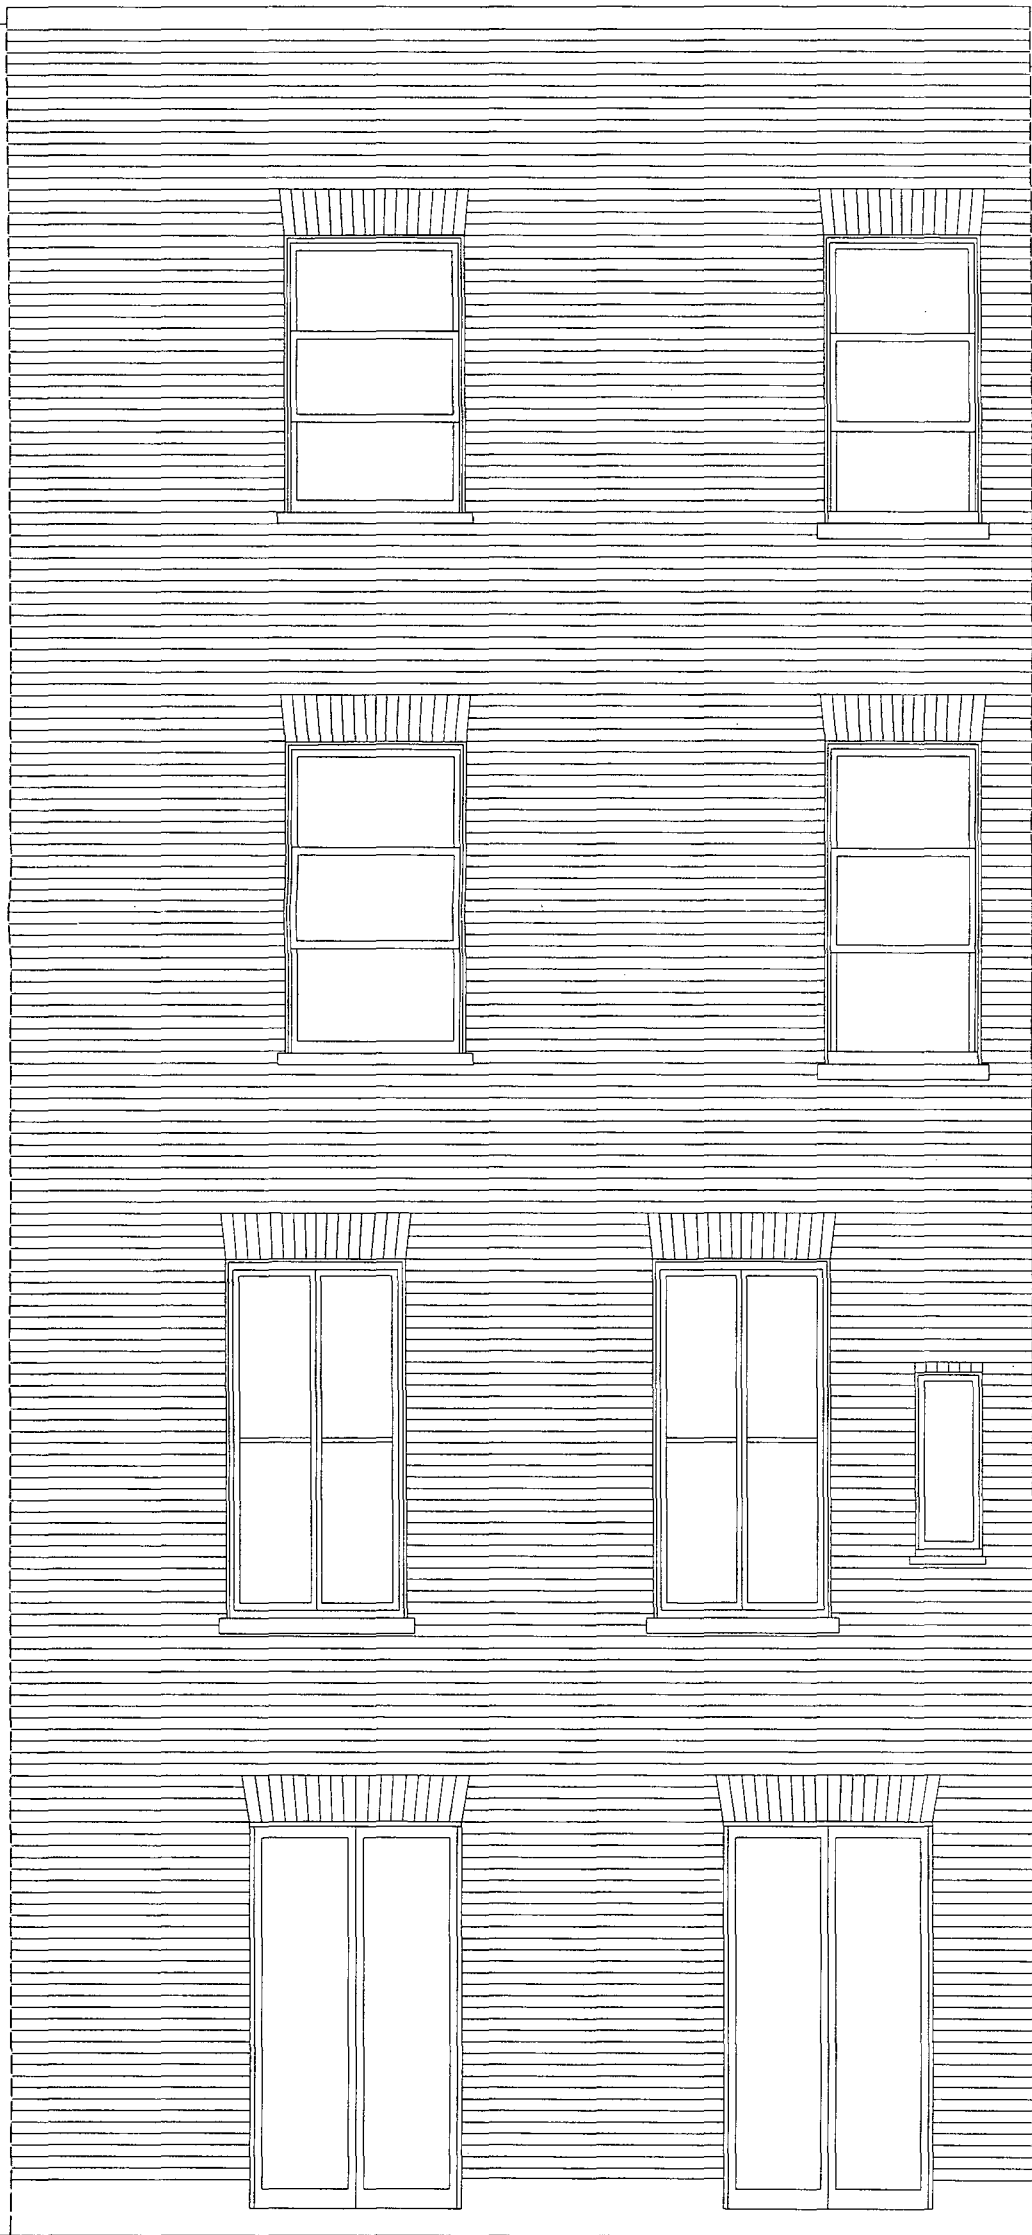

13 BELSIZE CRESCENT
PROPOSED BACK ELEVATION (A)
AUGUST 2000

David Ley/Bettina Willers
SCALE: 1:50