


Area of Studio flat
(shaded area) = 24sqm



Lower First Floor Studio Layout

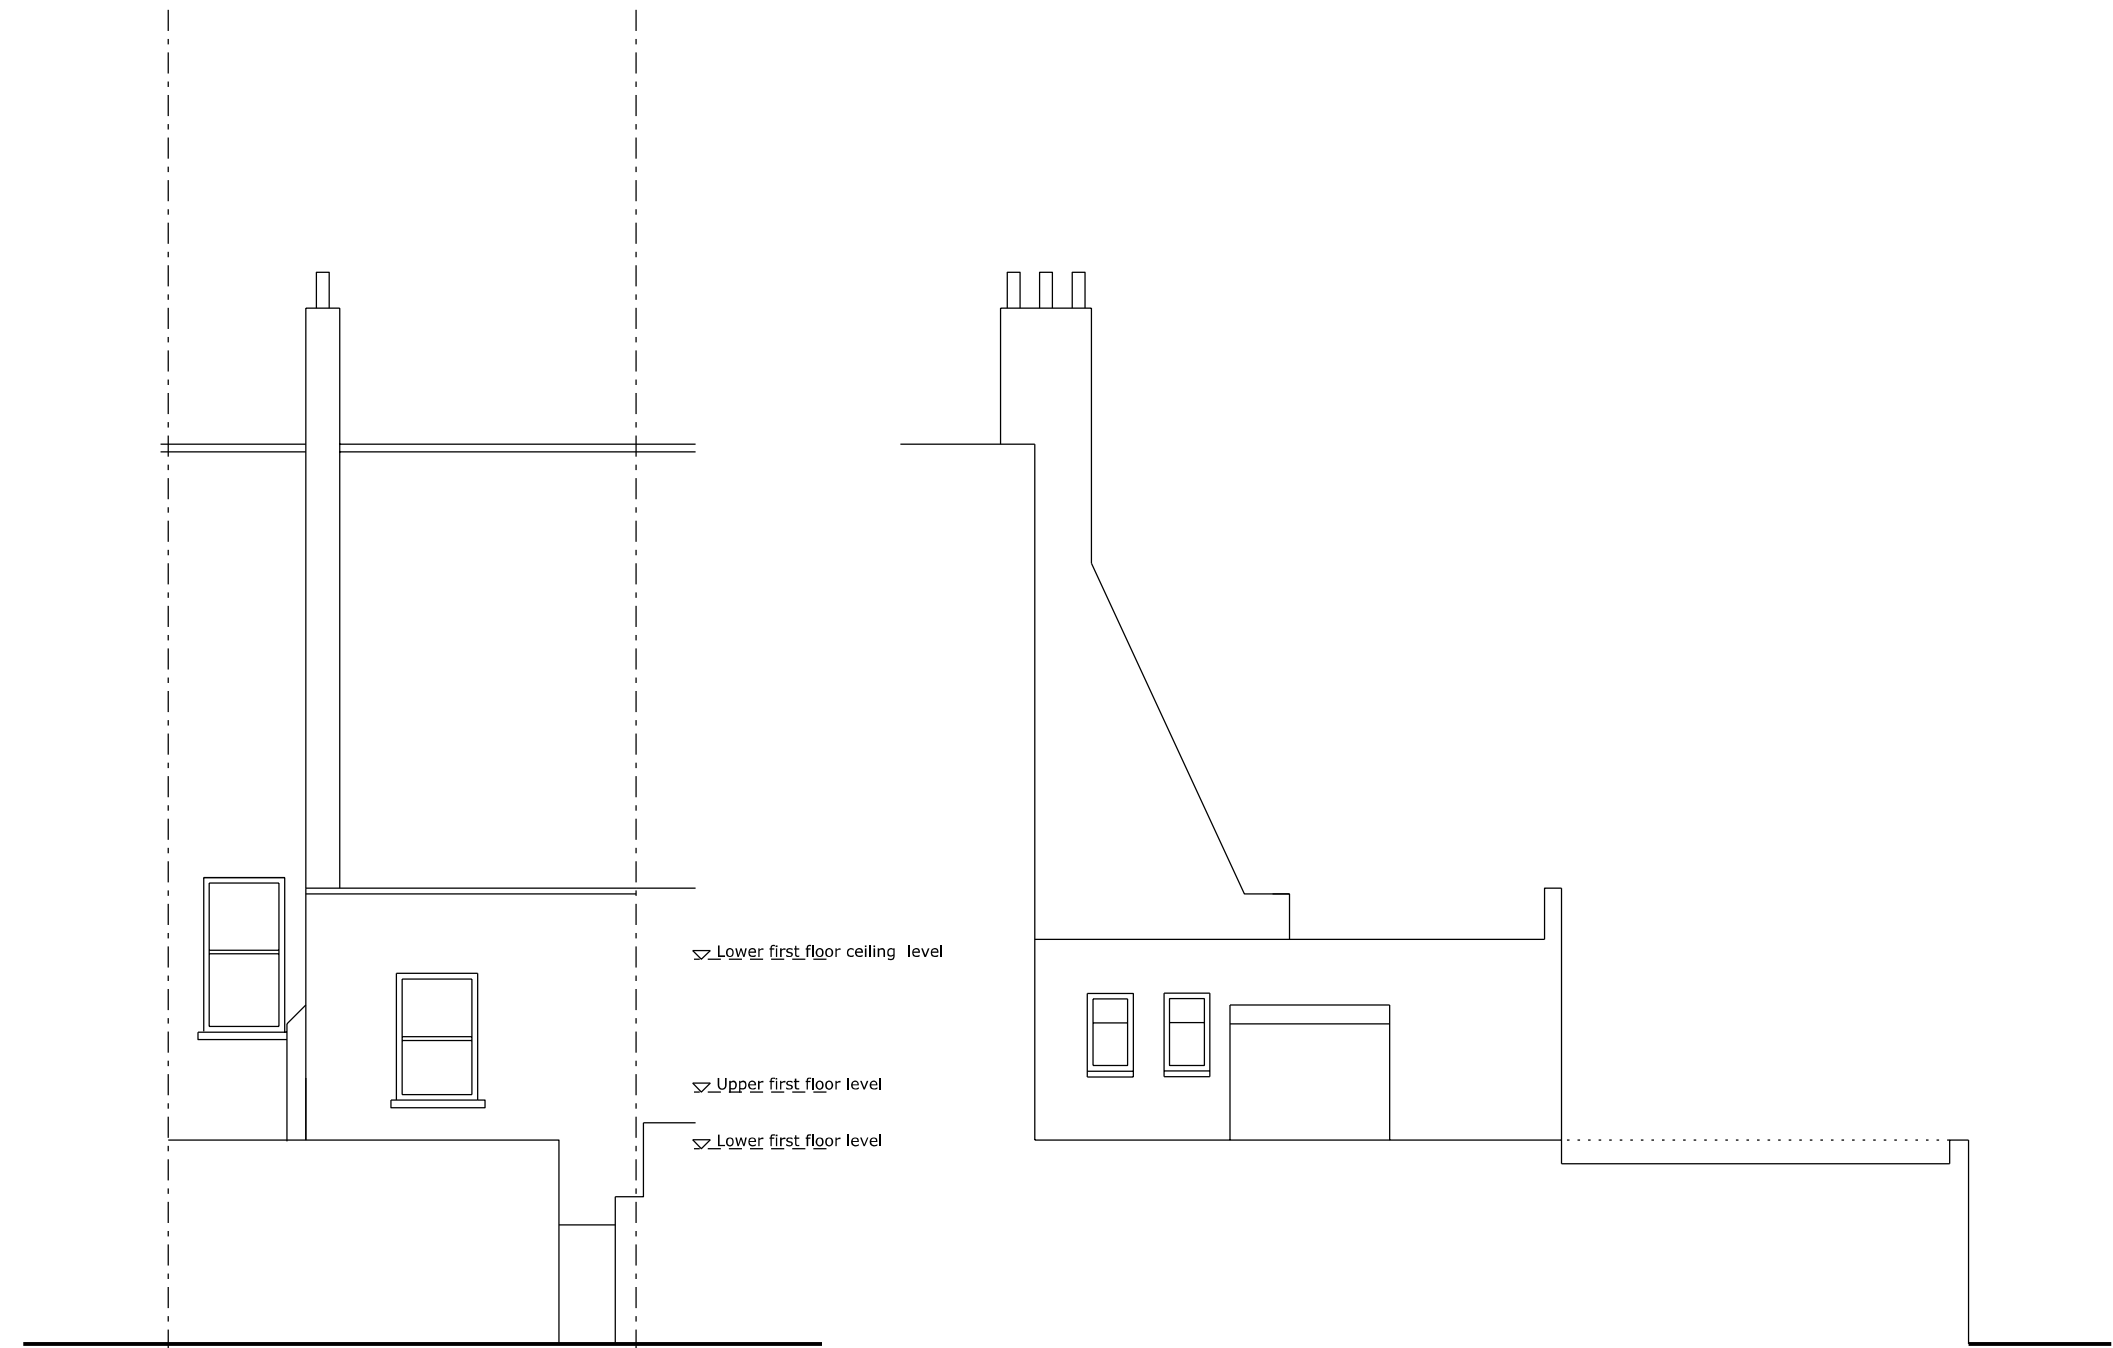

No change to elevations proposed

Kingsgate Place Elevation

Side Elevation

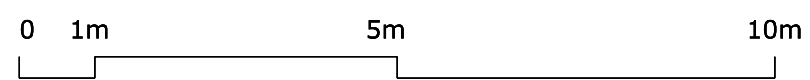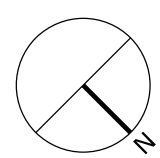

All dimensions to be ratified on site

Revisions			
Rev.	Date	Description	Drawn Checked
01	30.6.15	Upper flat layout added	ZD

192 Kingsgate Place London NW6 Proposed Layout & Elevations			
Scale	1:100 at A3	Job no.	131
Date	06.05.15	Drawing by	ZD
Drawing status	Planning	Checked by	ID
Drawing no.	110	Revision	01

ZED Architect
55 Church Crescent
London N3 1BL
Telephone: 07971902109