


**05 Existing 3rd Floor**  
1 : 100

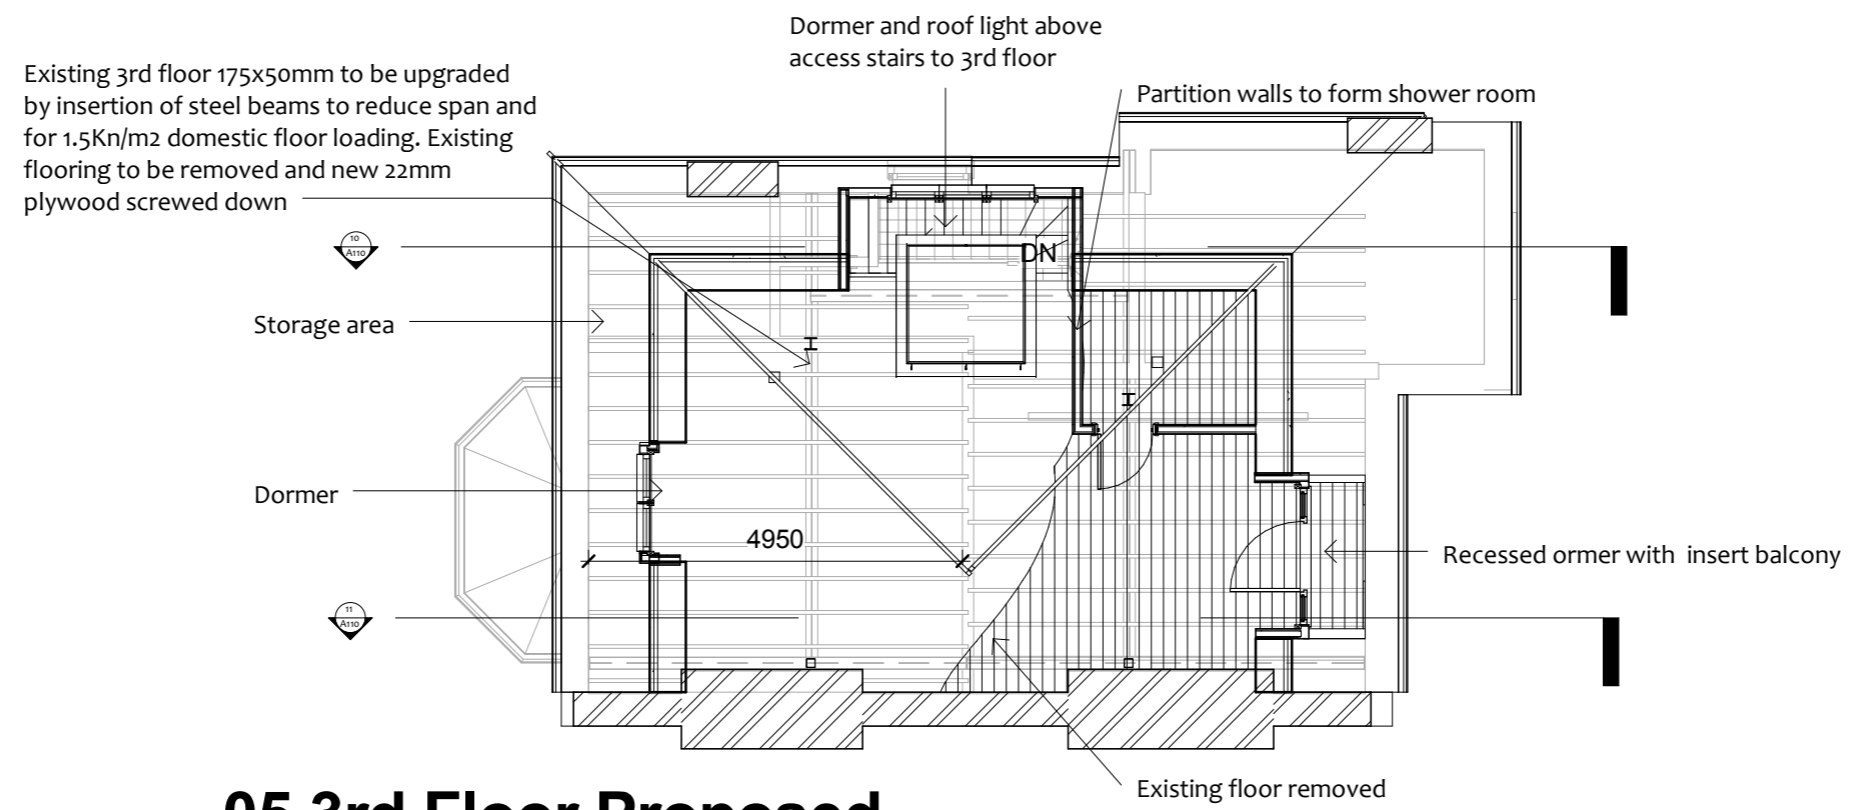

**05 3rd Floor Proposed**  
1 : 100

No.	Description	Date
1	Chimneys retained side elevation	28/06/2015

**Mr and Mrs Nye**  
**3 Chalcot Gdns, NW3**  
**4YB**

Existing and proposed 3rd Floor		
Project number	Project Number	<b>A105</b>
Date	Issue Date	
Drawn by	Author	Scale
Checked by	Checker	
		1 : 100